
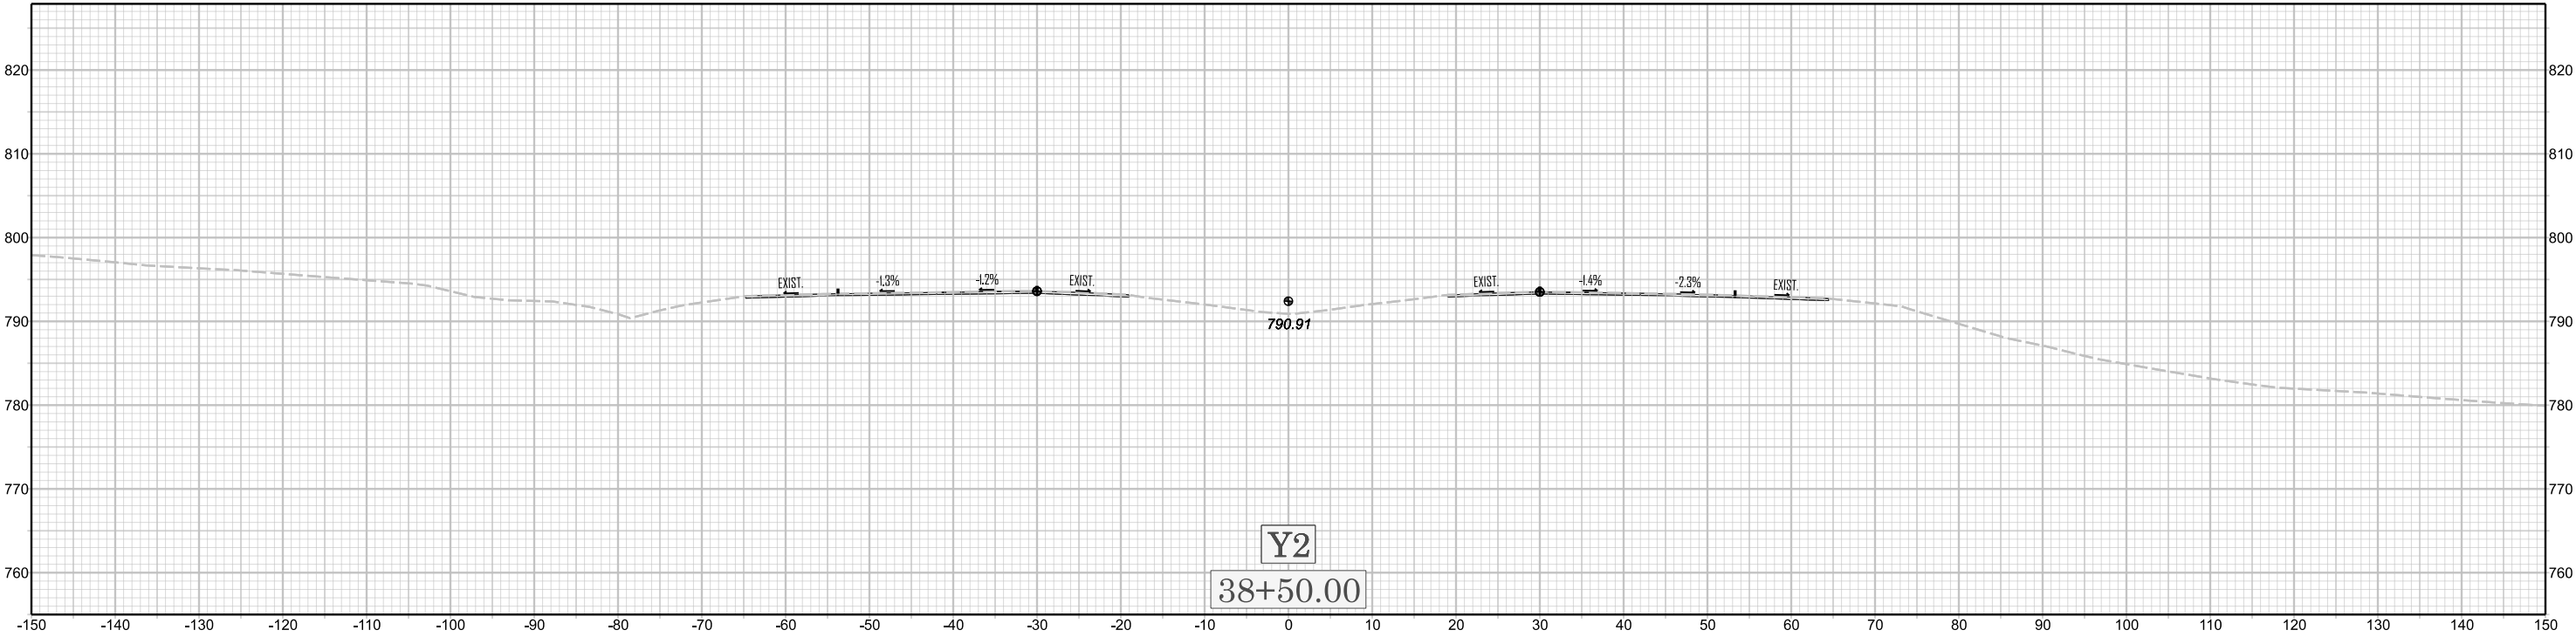


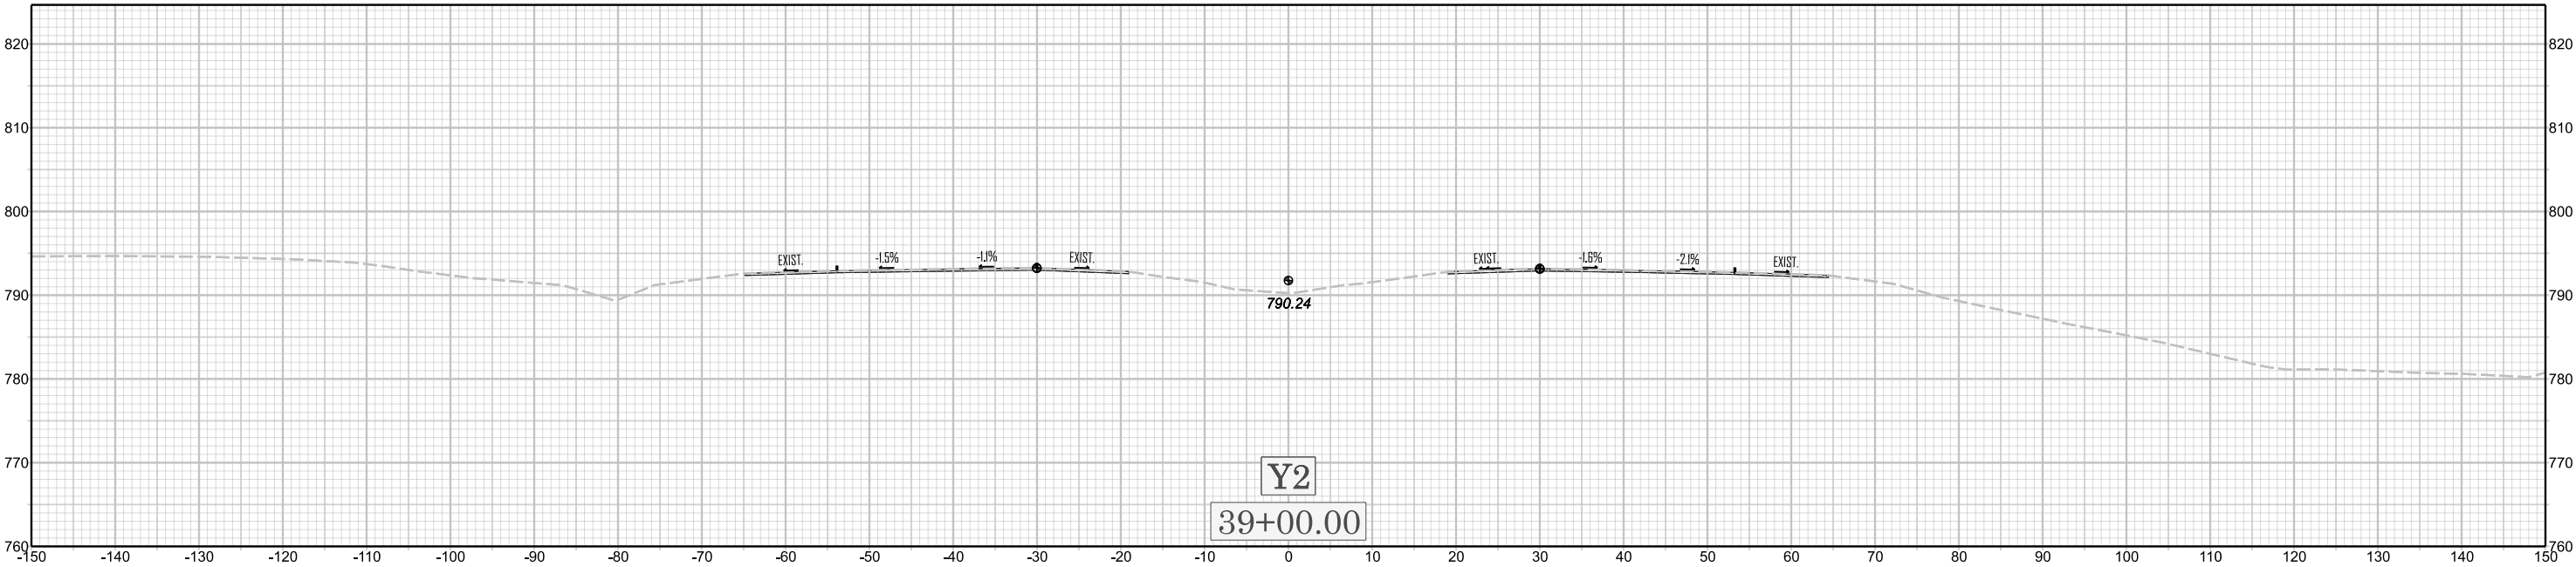

X 105

U-6187