
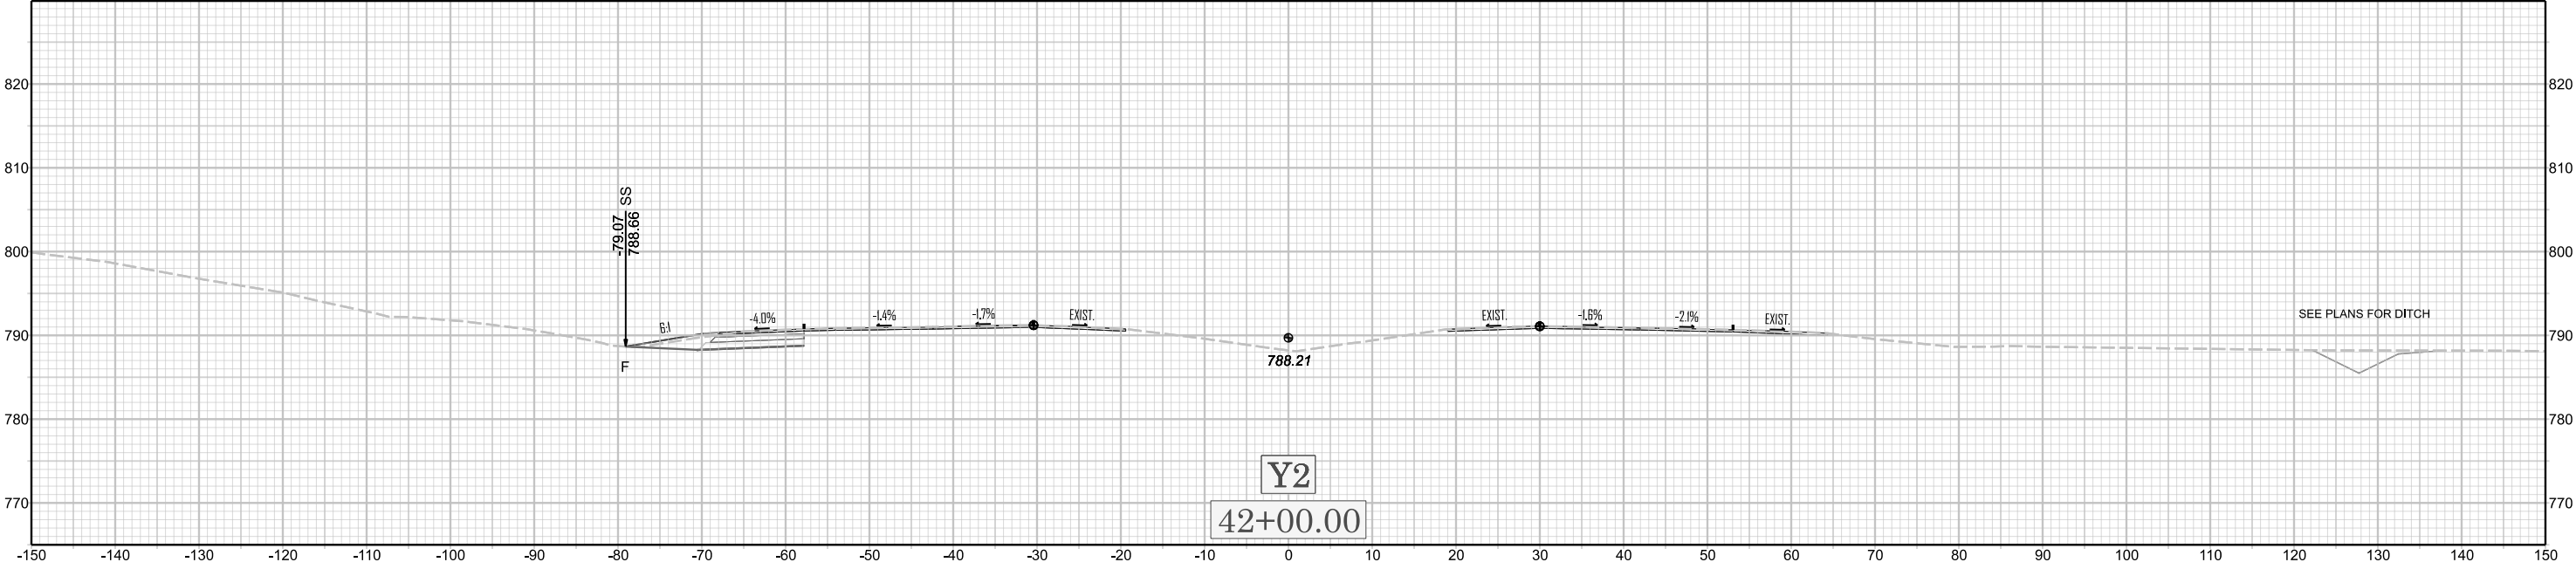


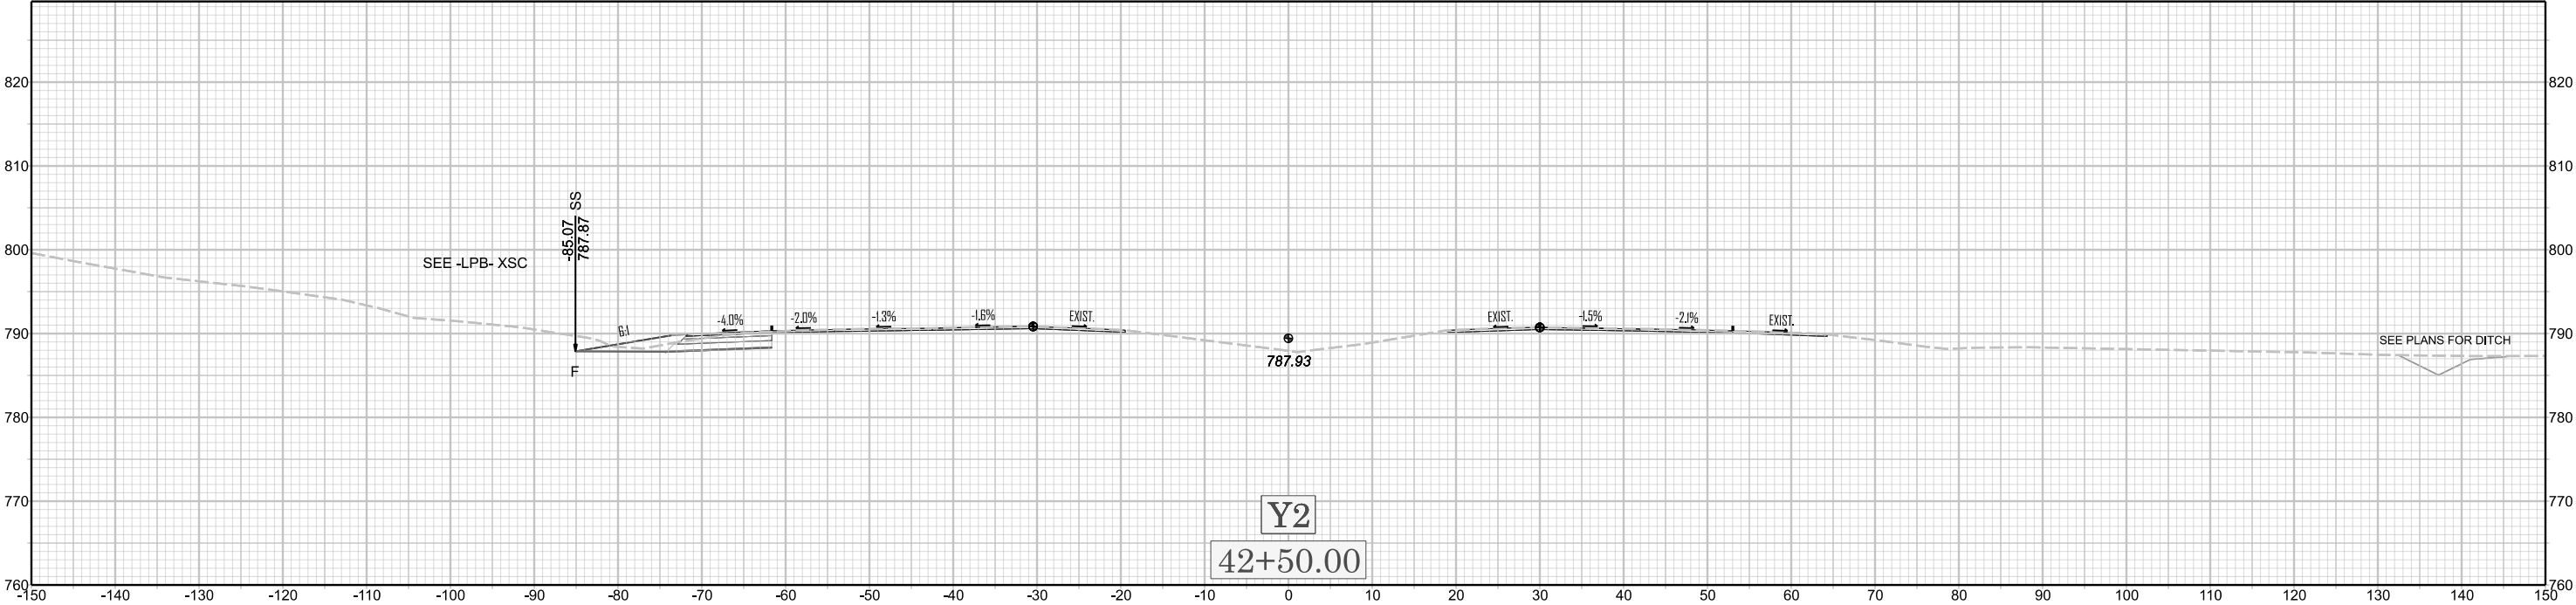

X 108

U-6187