



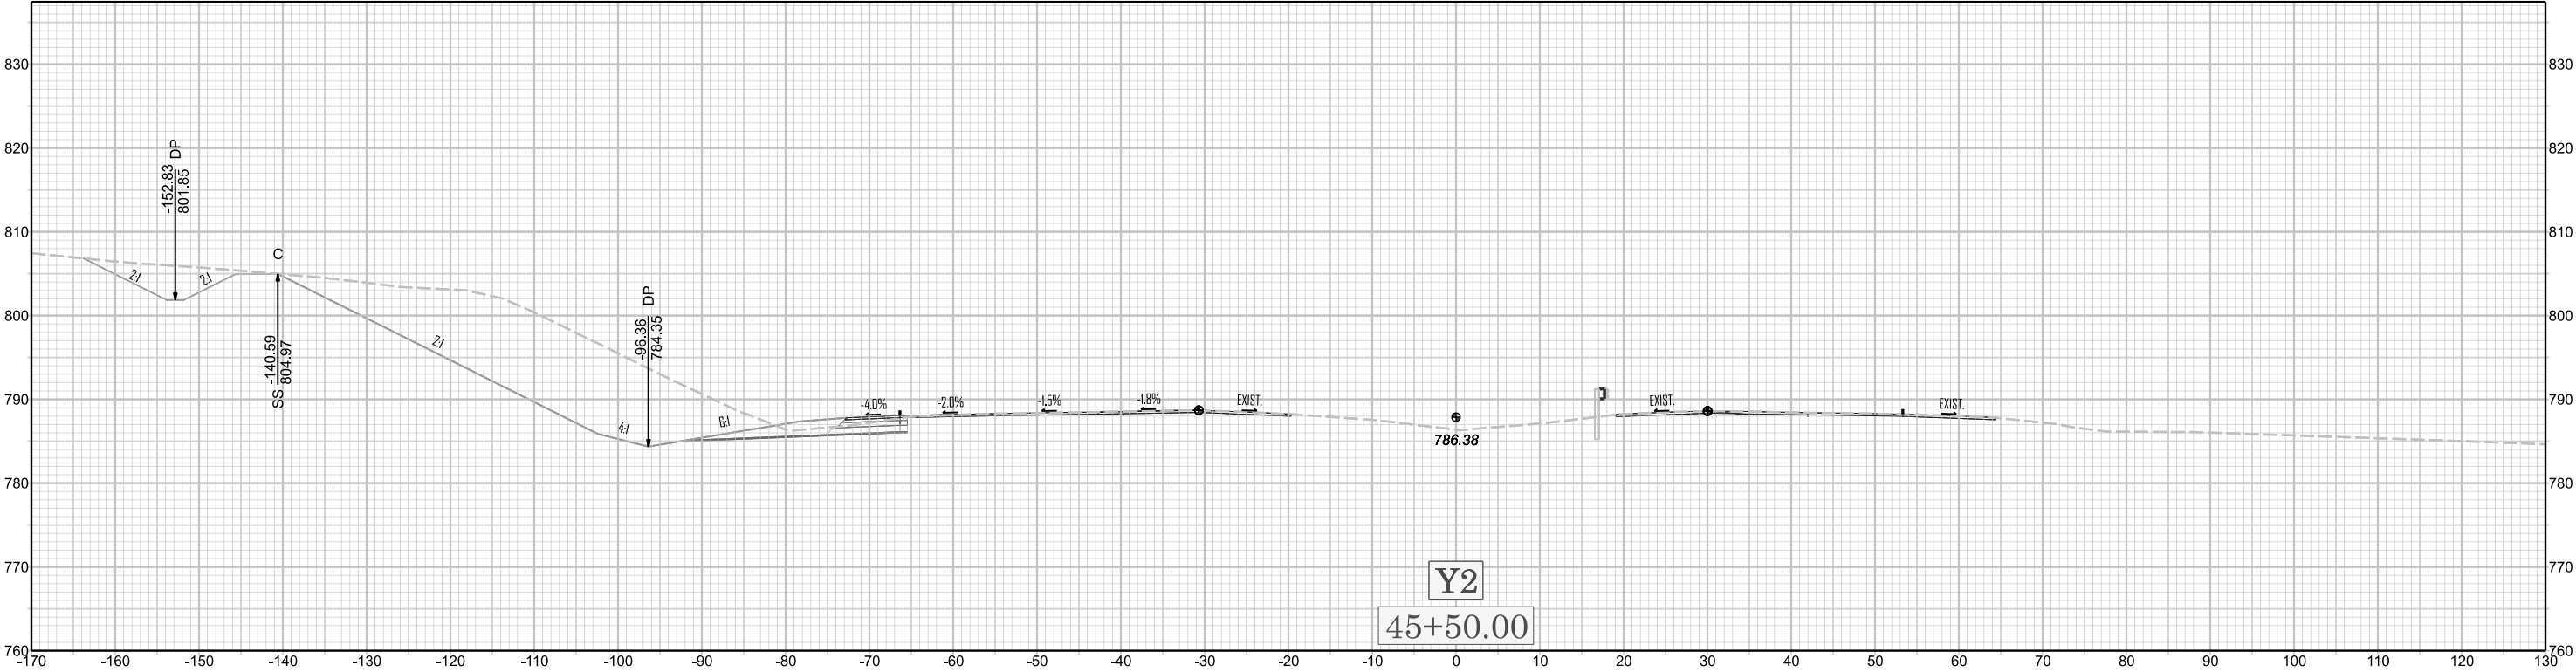

X III

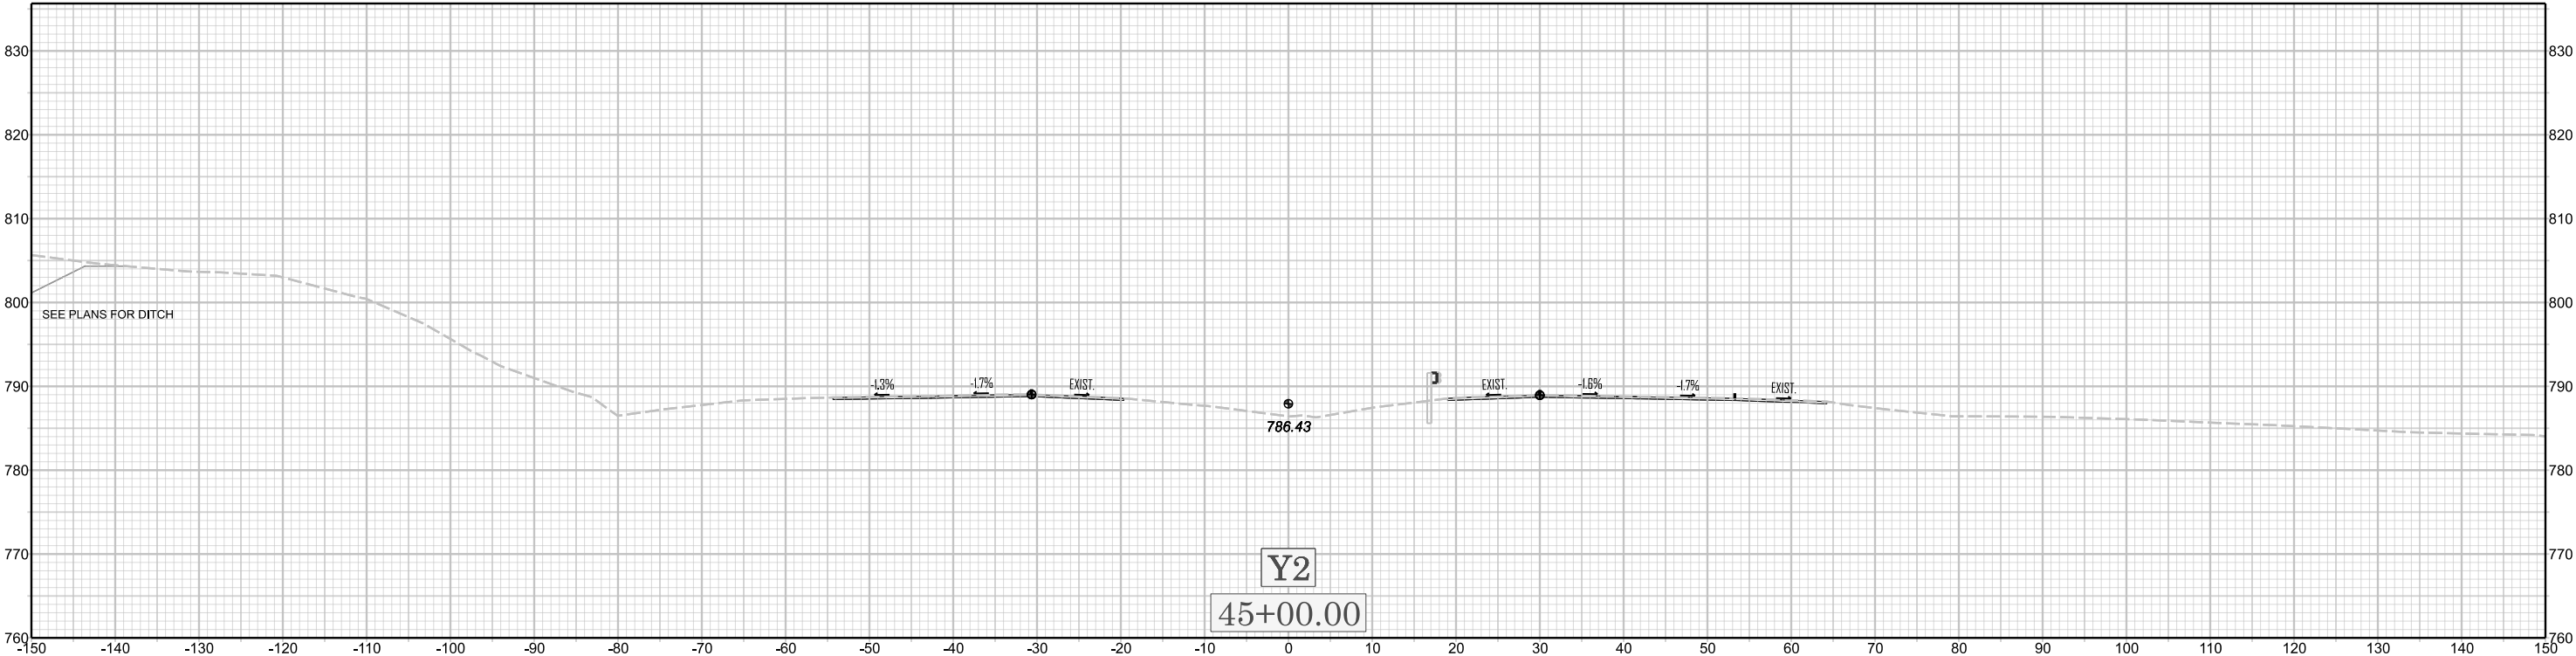

U-6187