



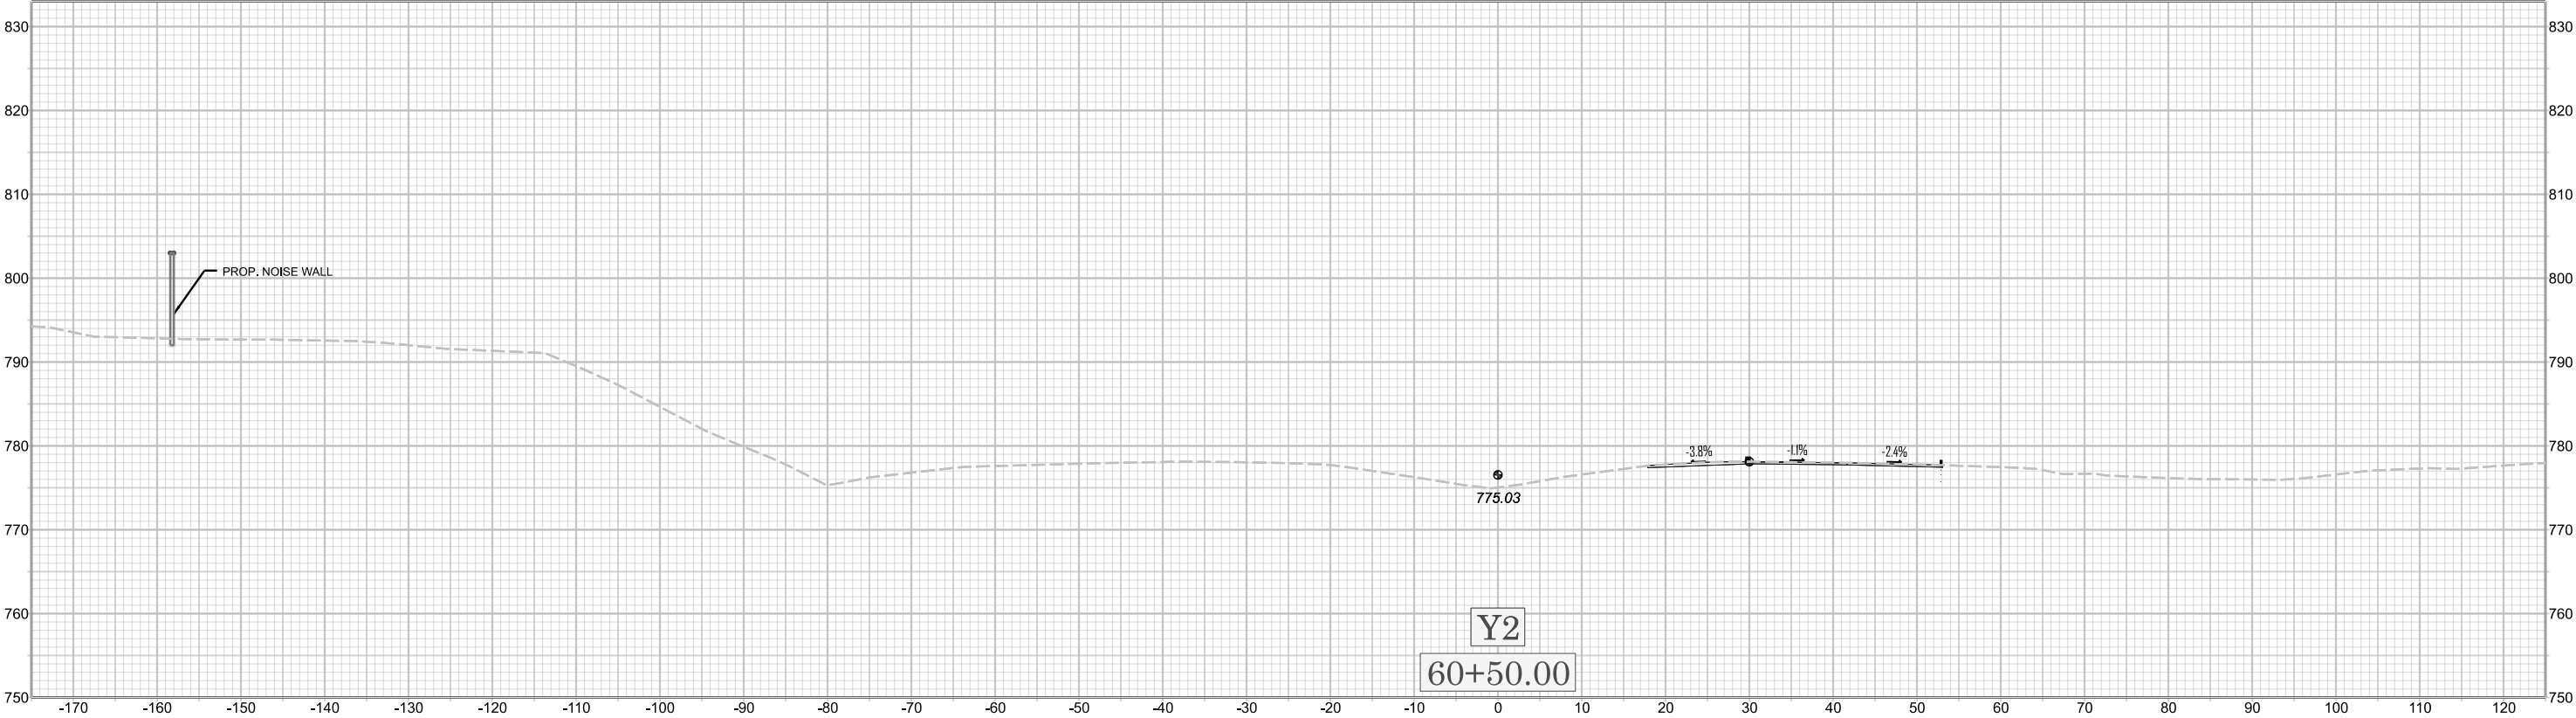

X 125

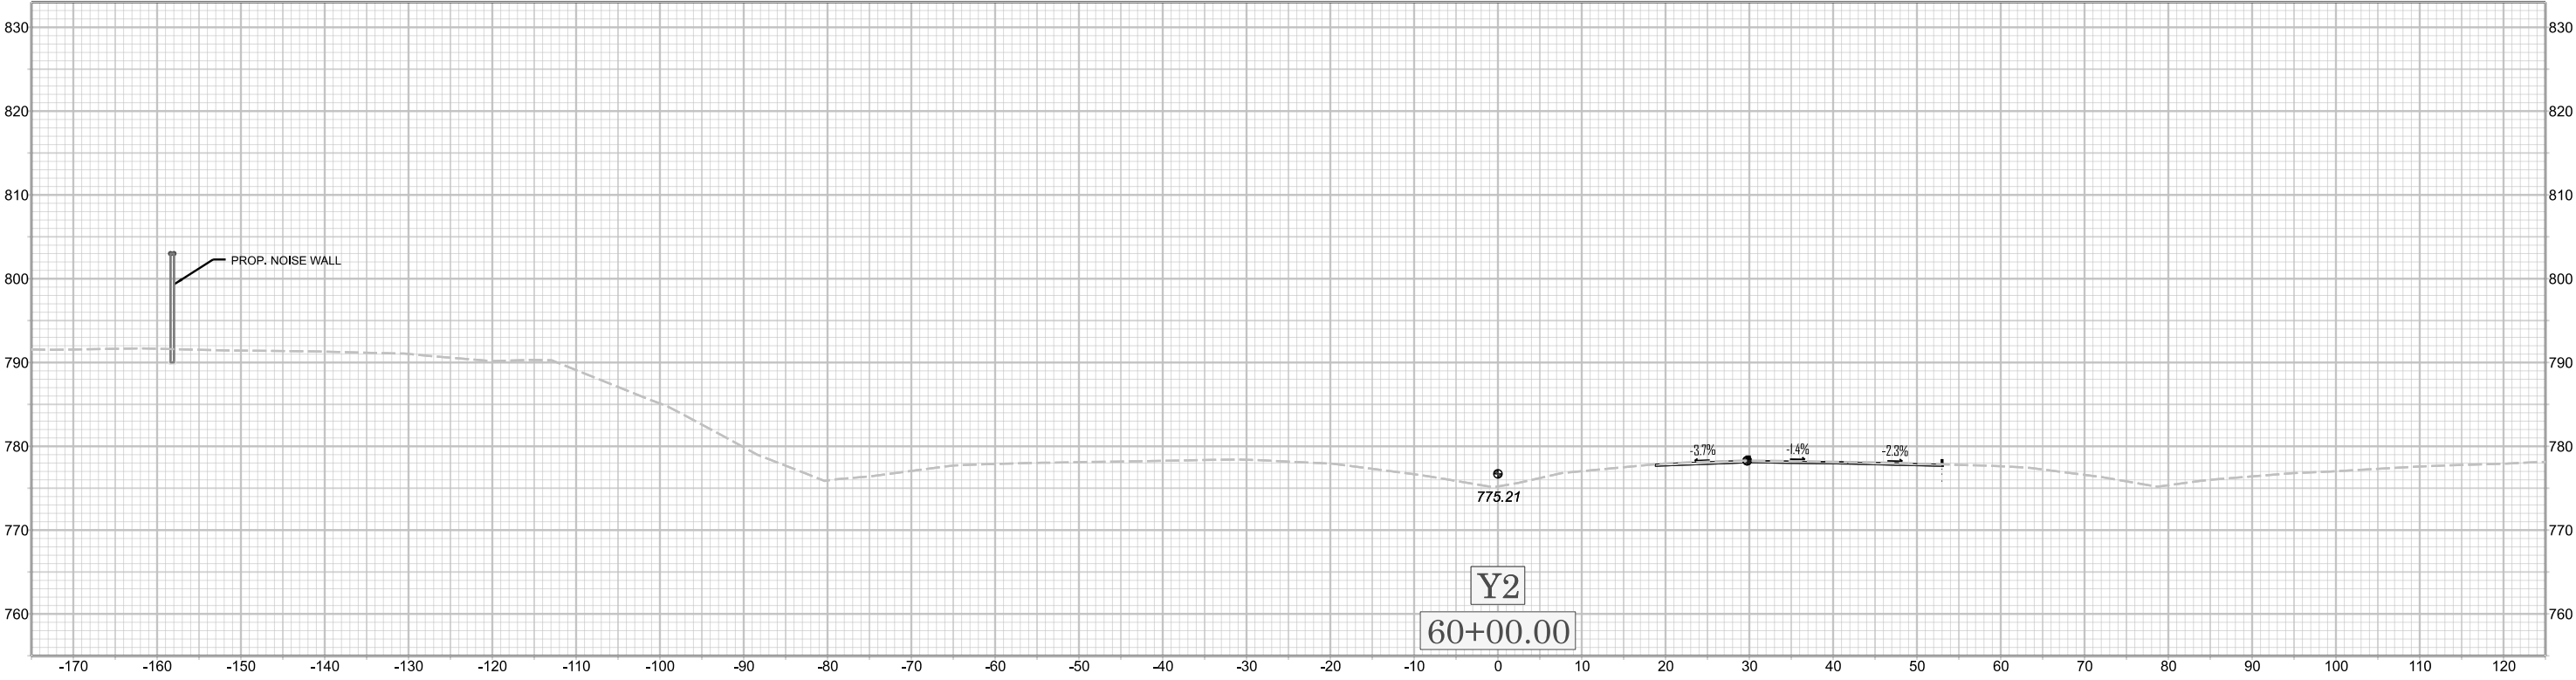

U-6187