



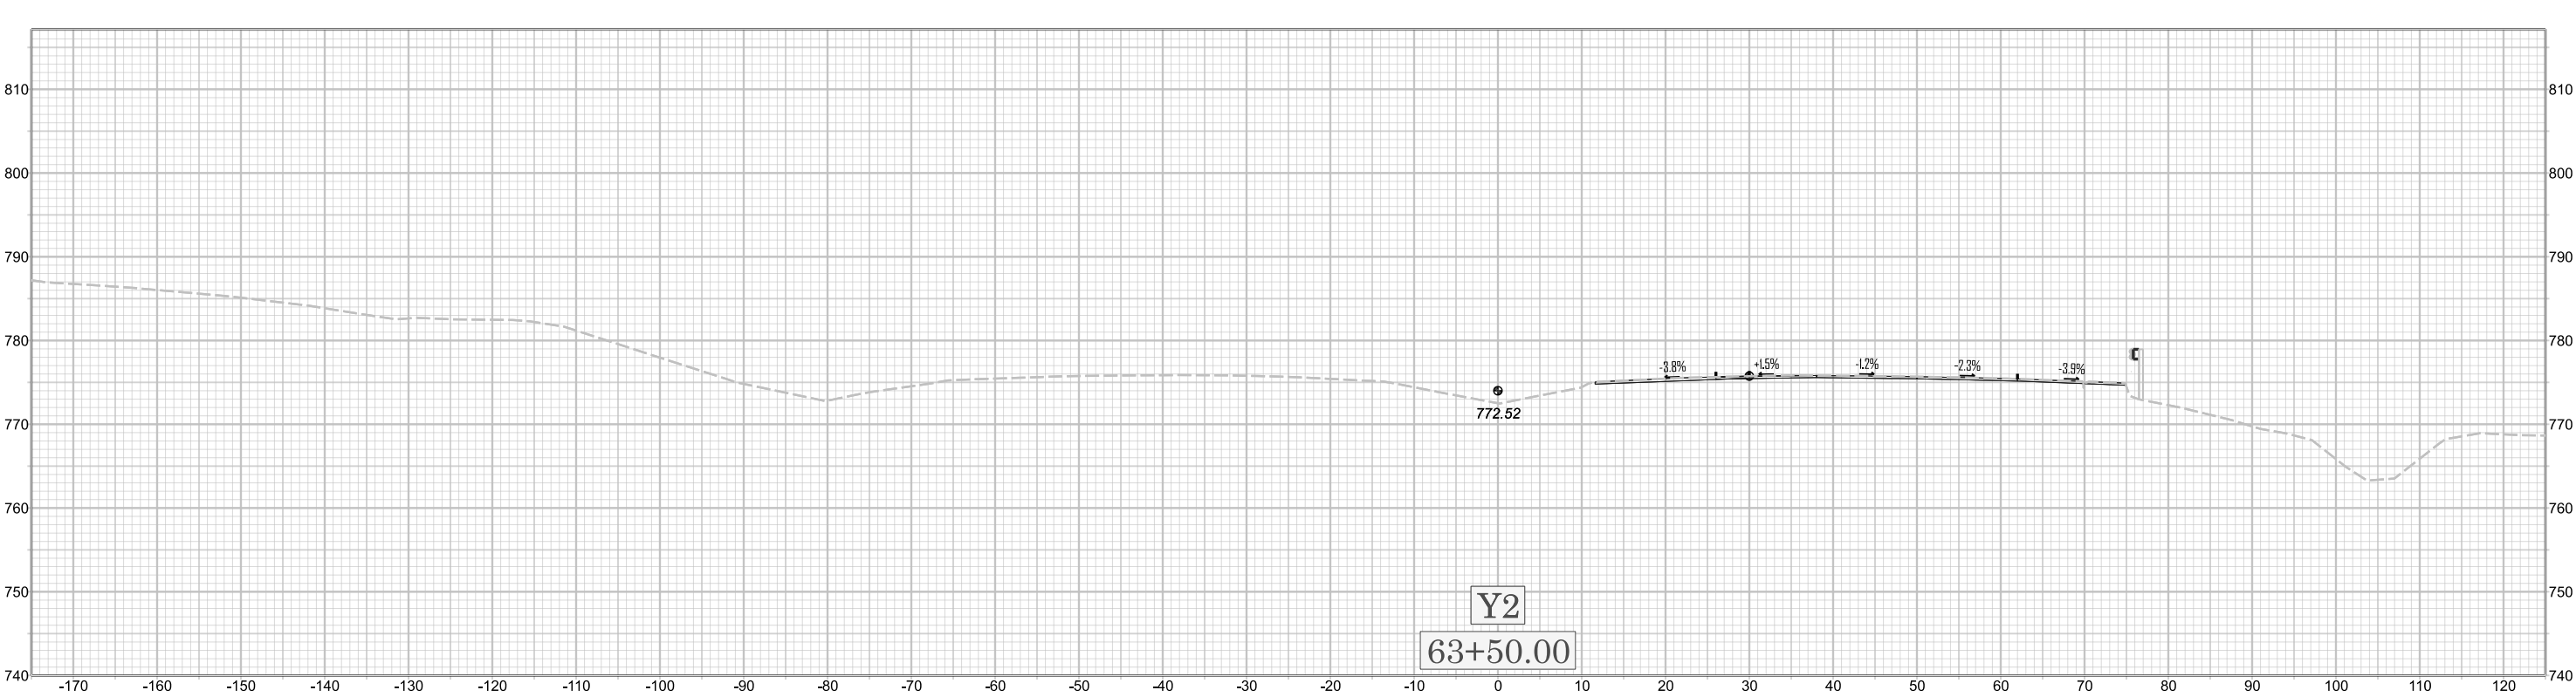

X 128

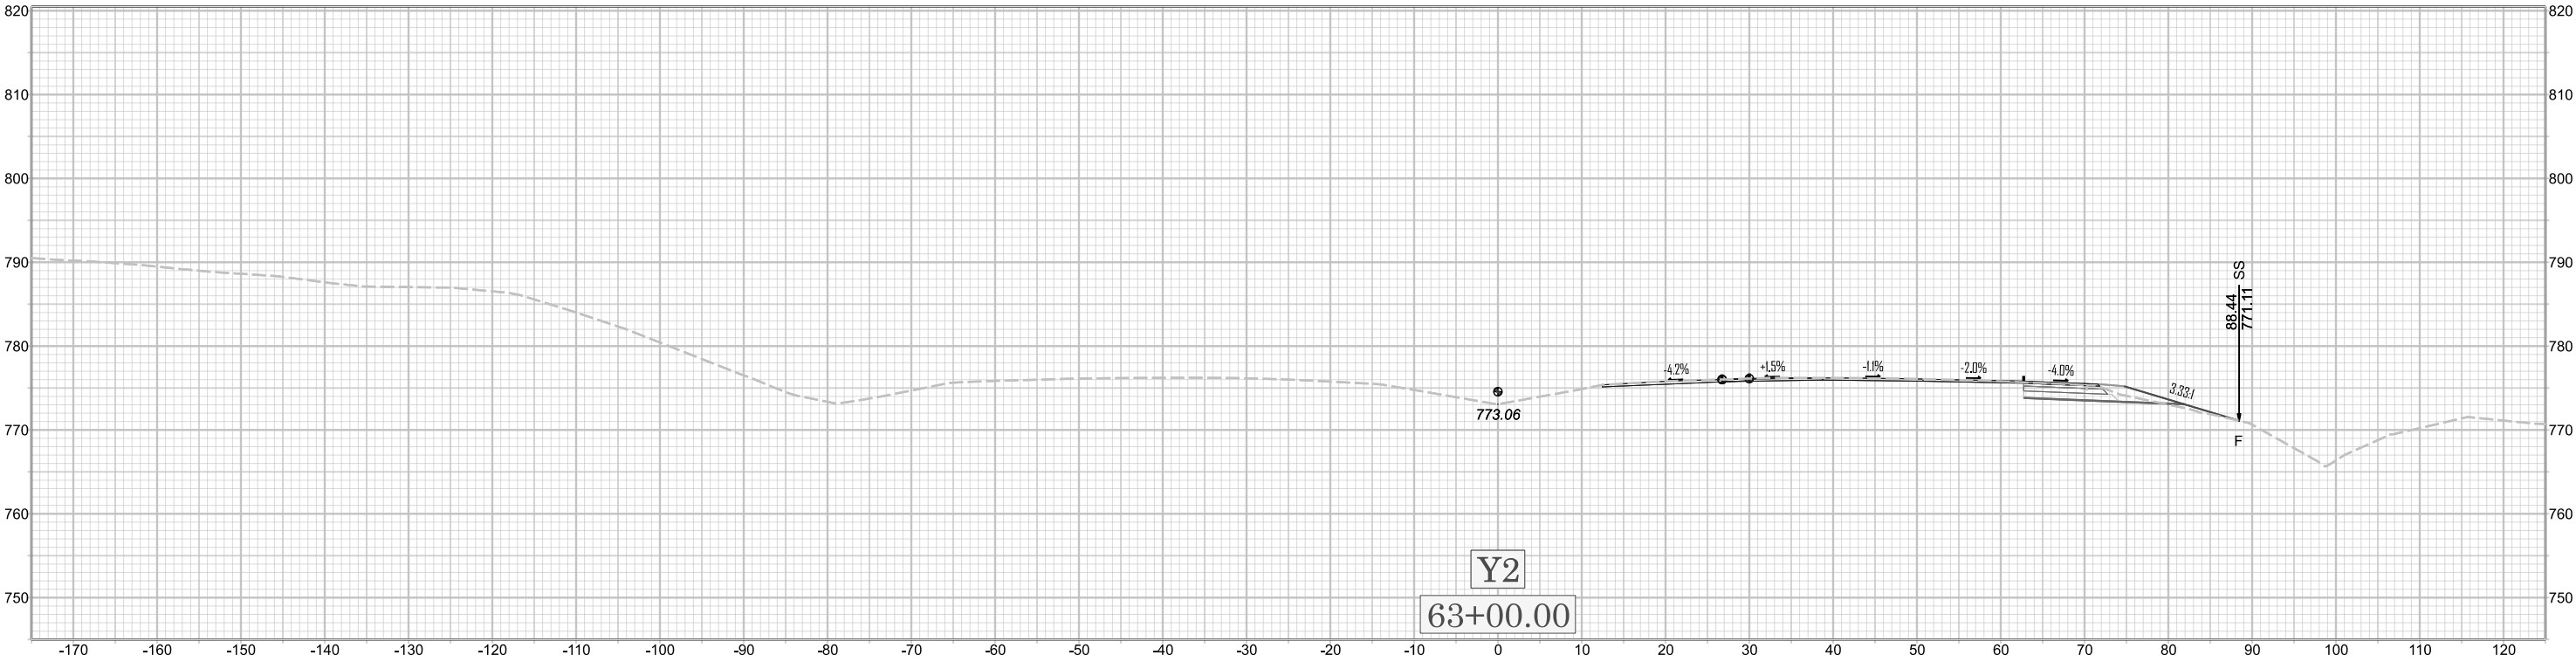

U-6187