



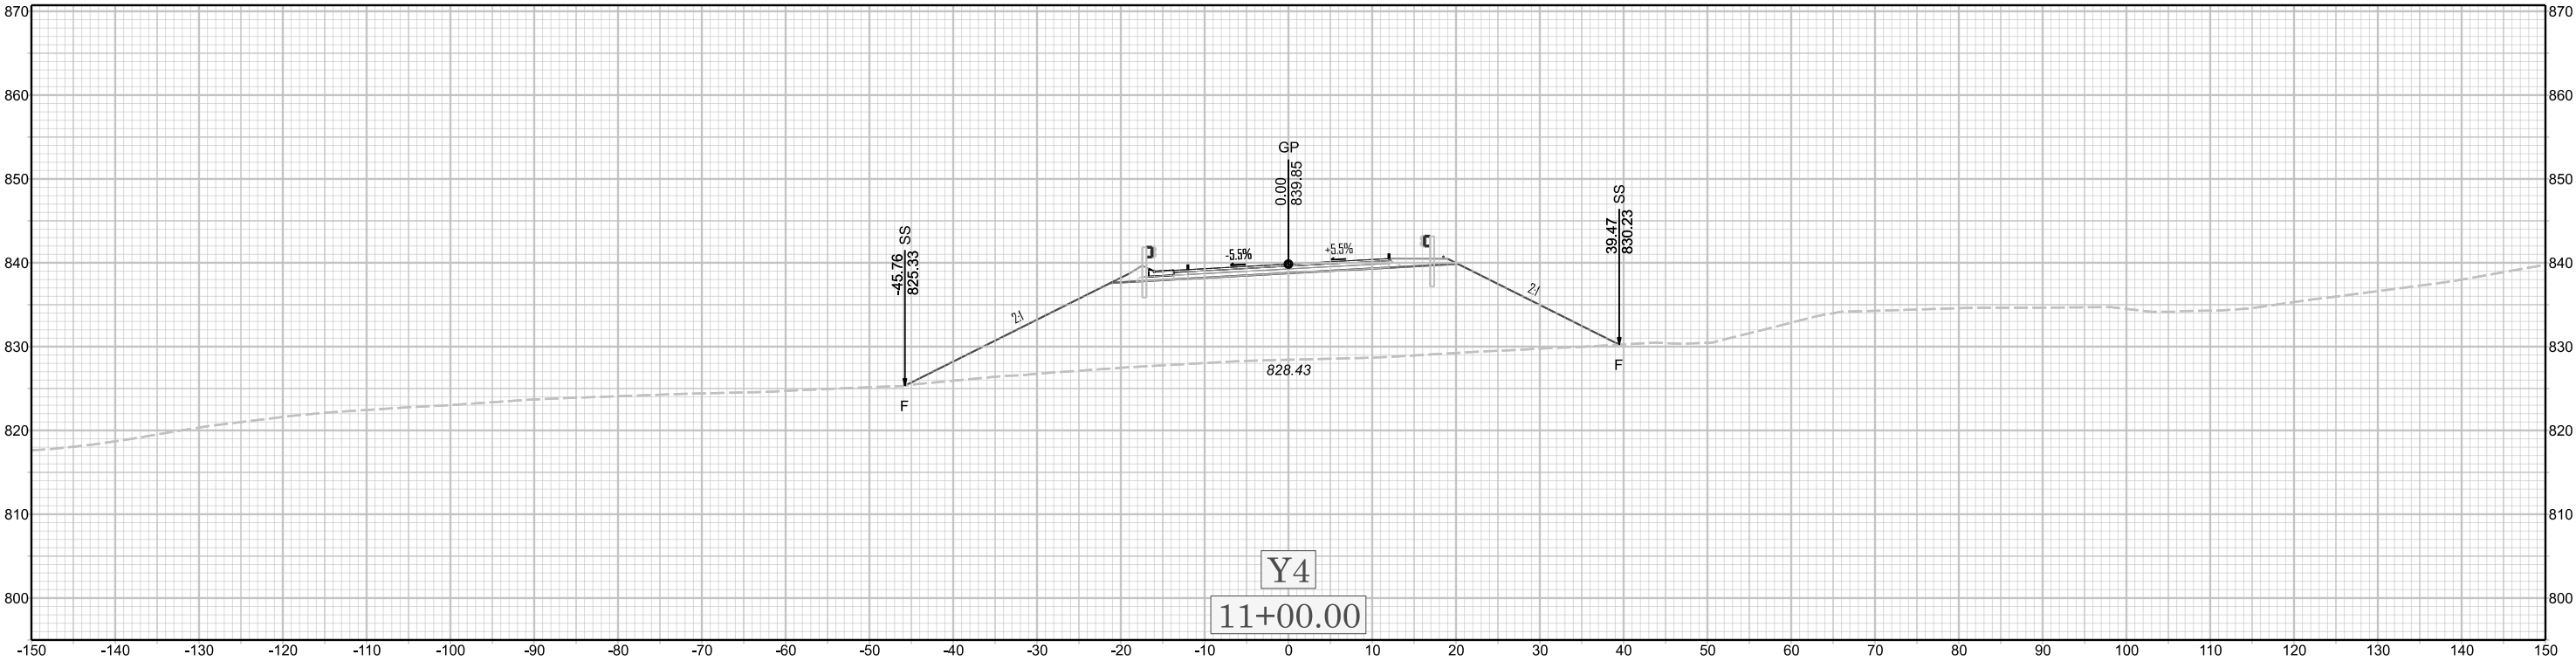

X 131

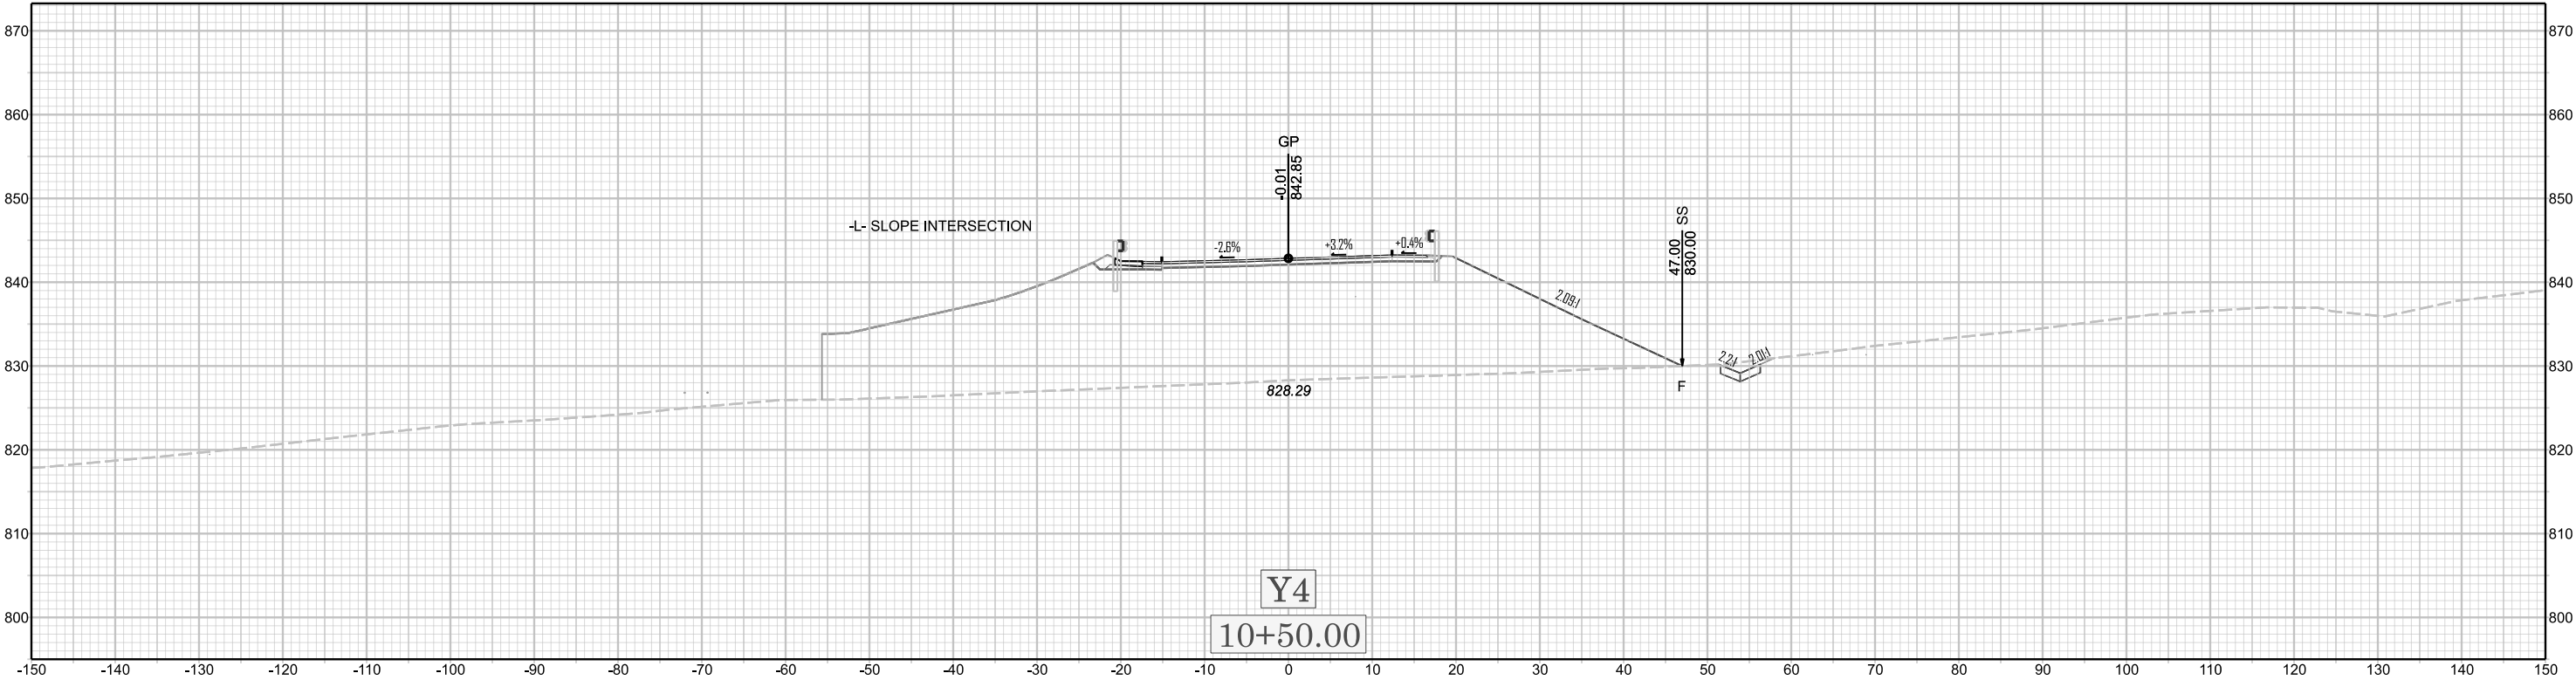

U-6187