



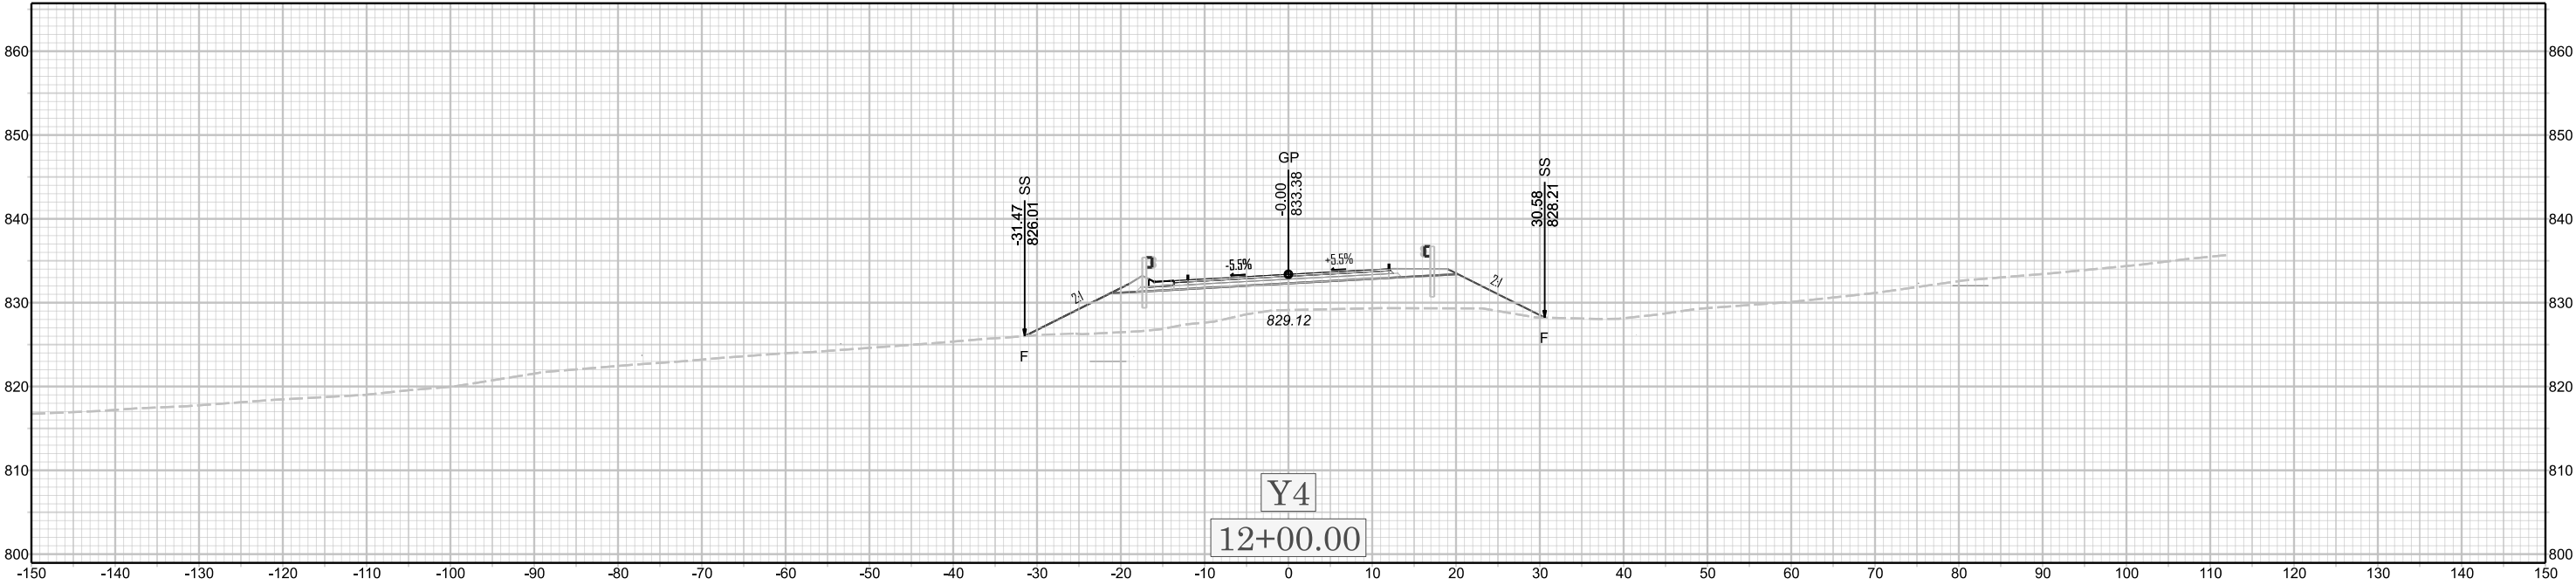

X 132

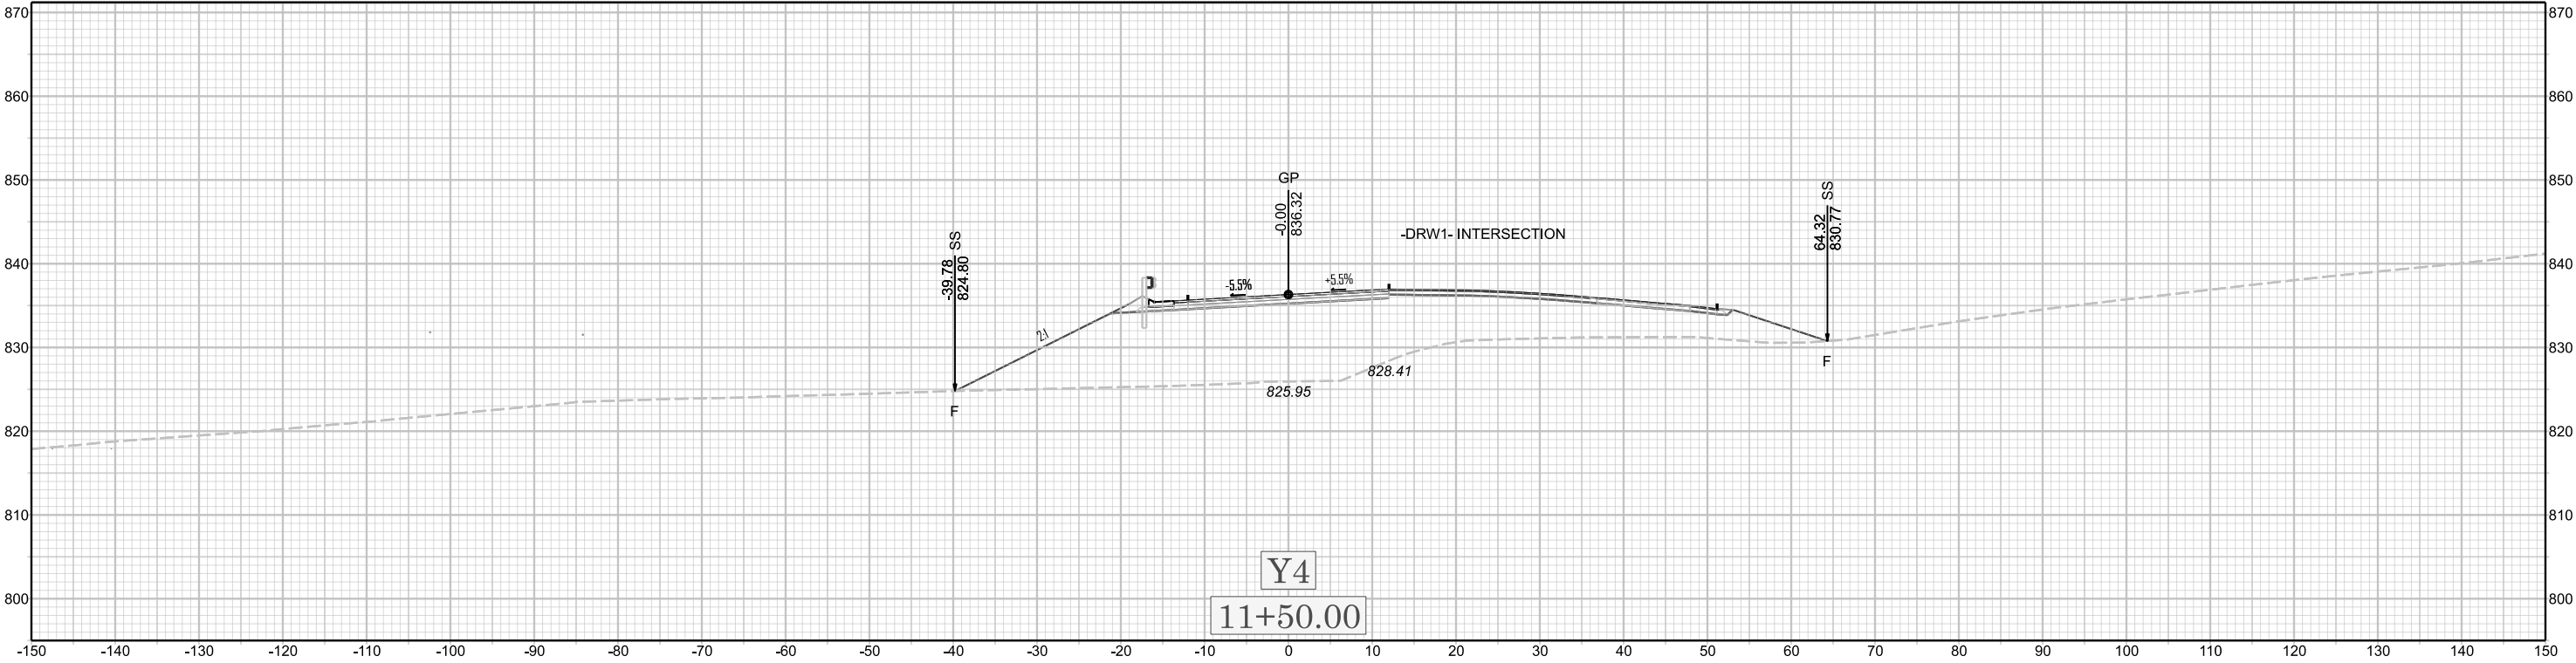

U-6187