



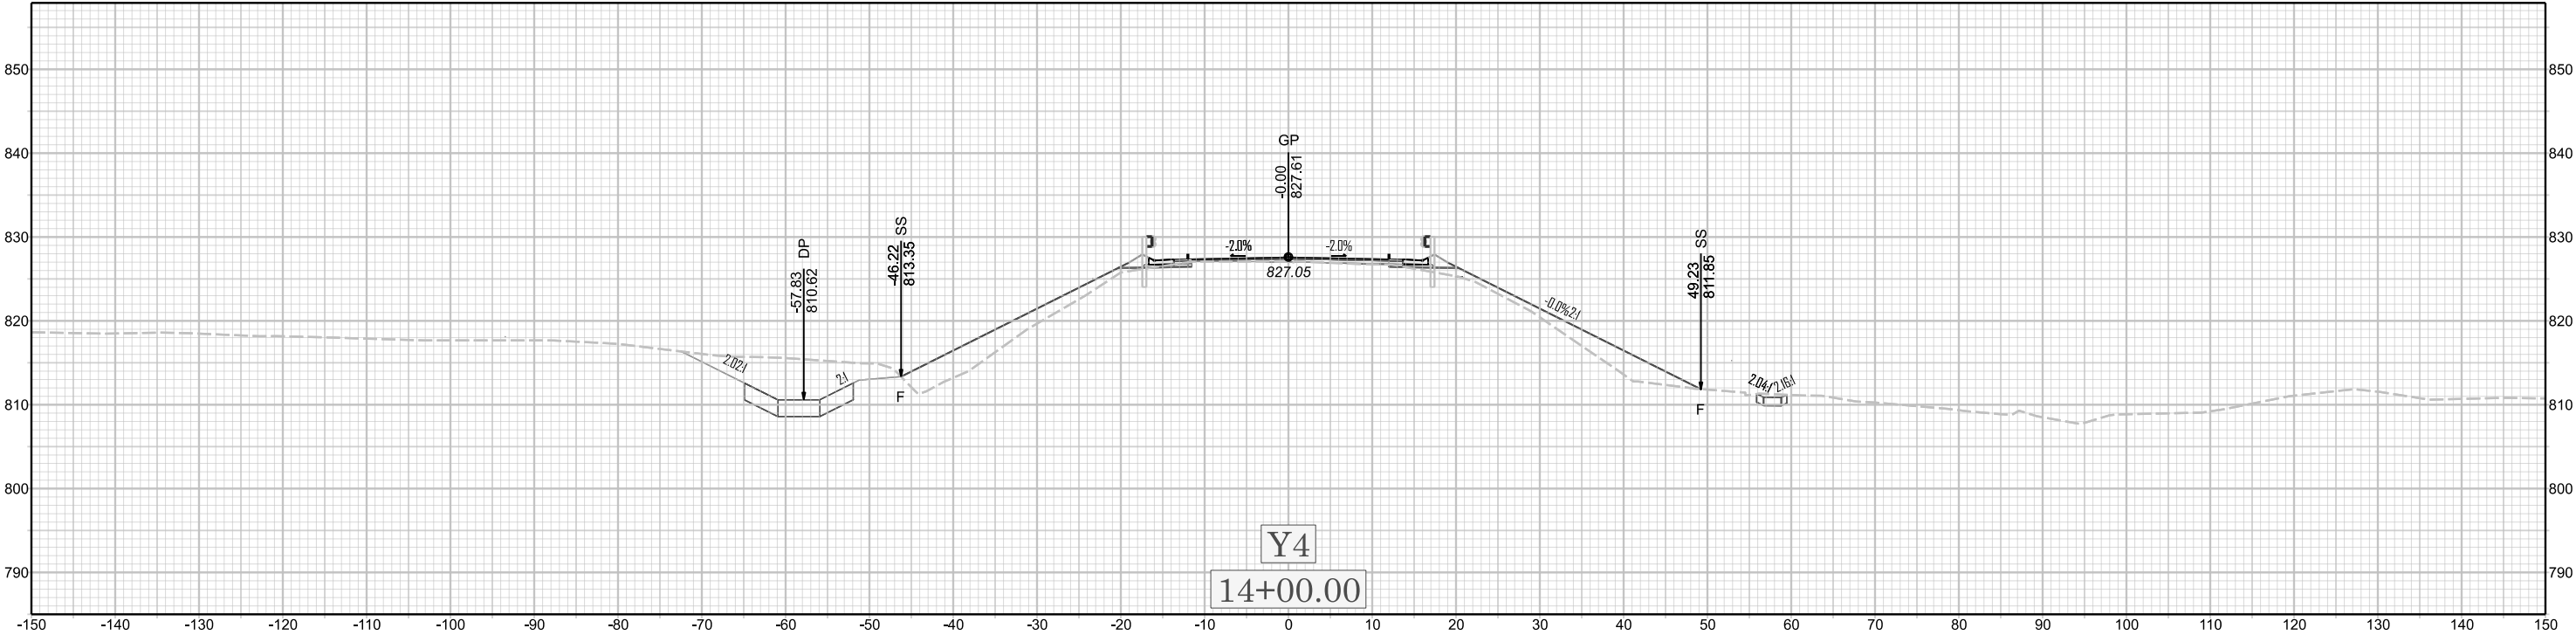

X 134

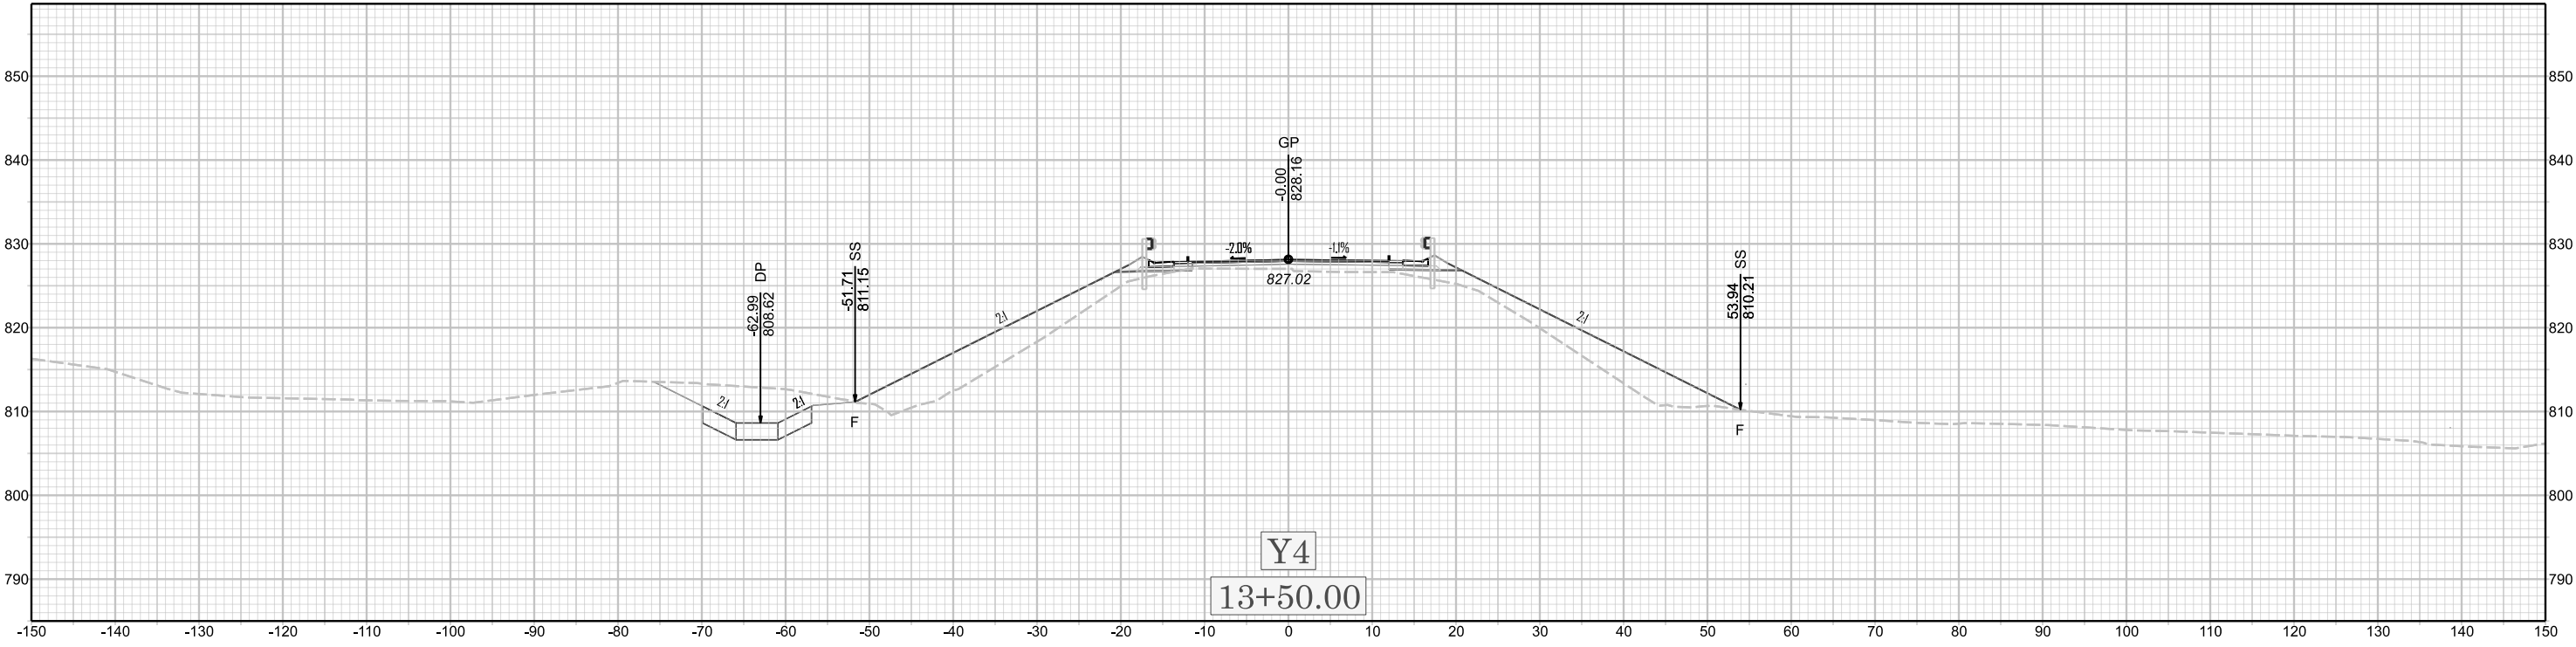

U-6187