



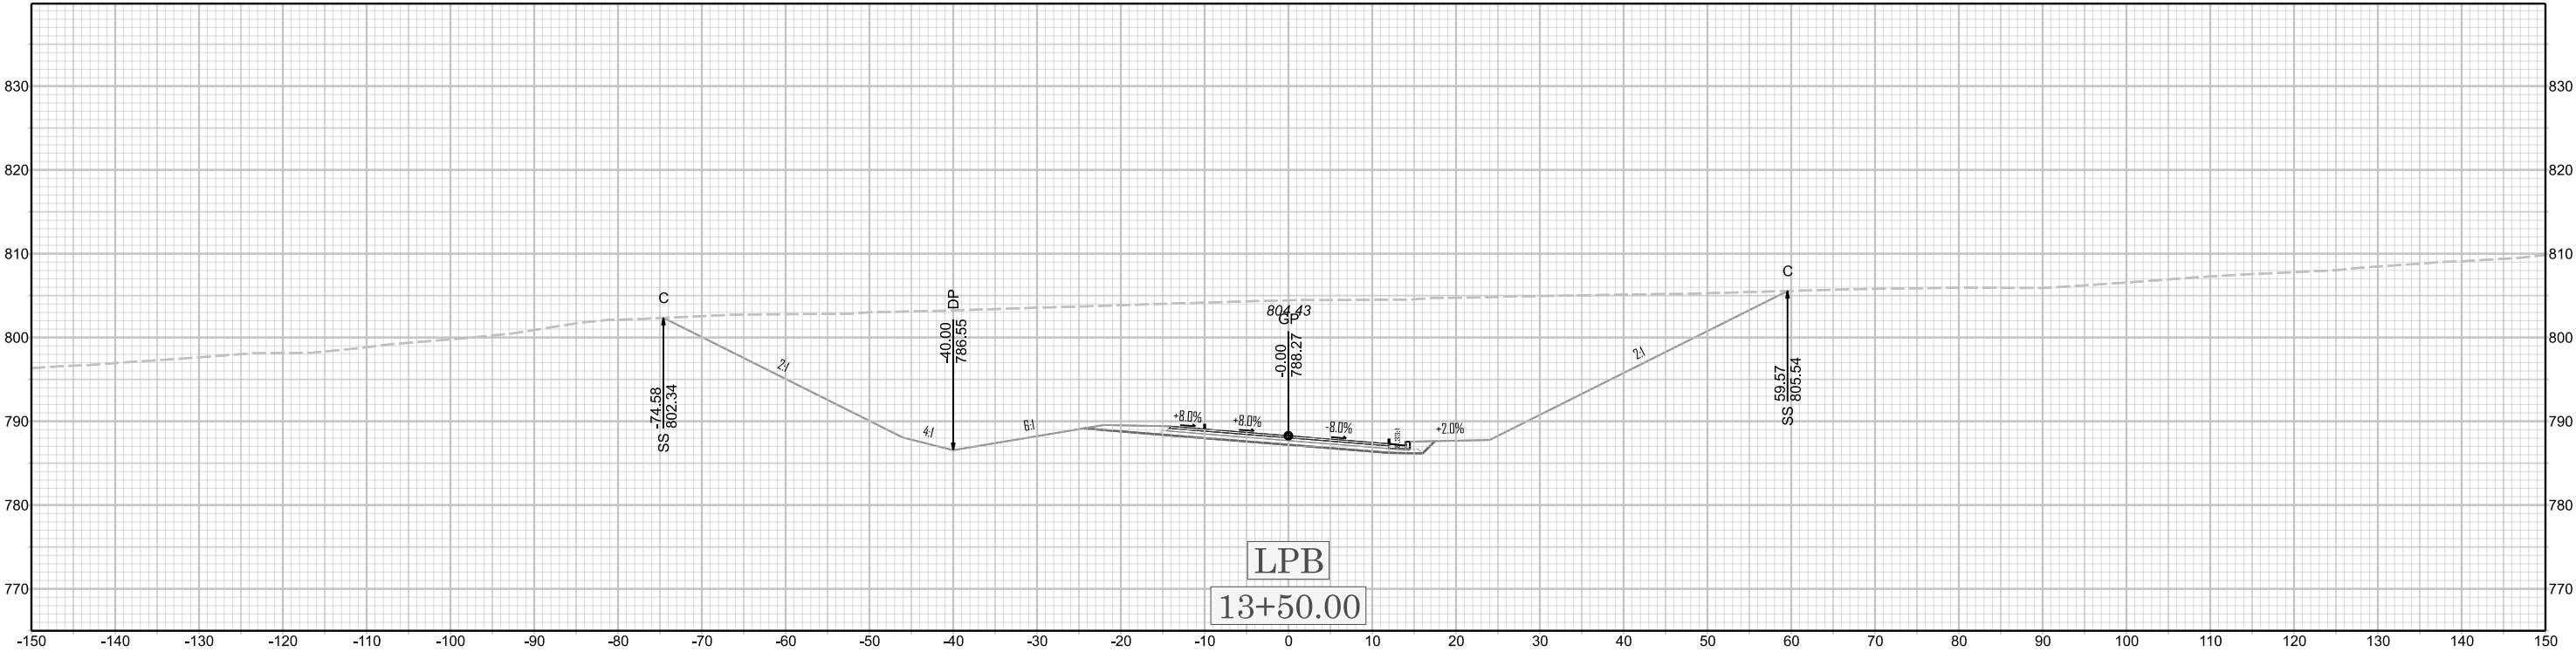

X 141

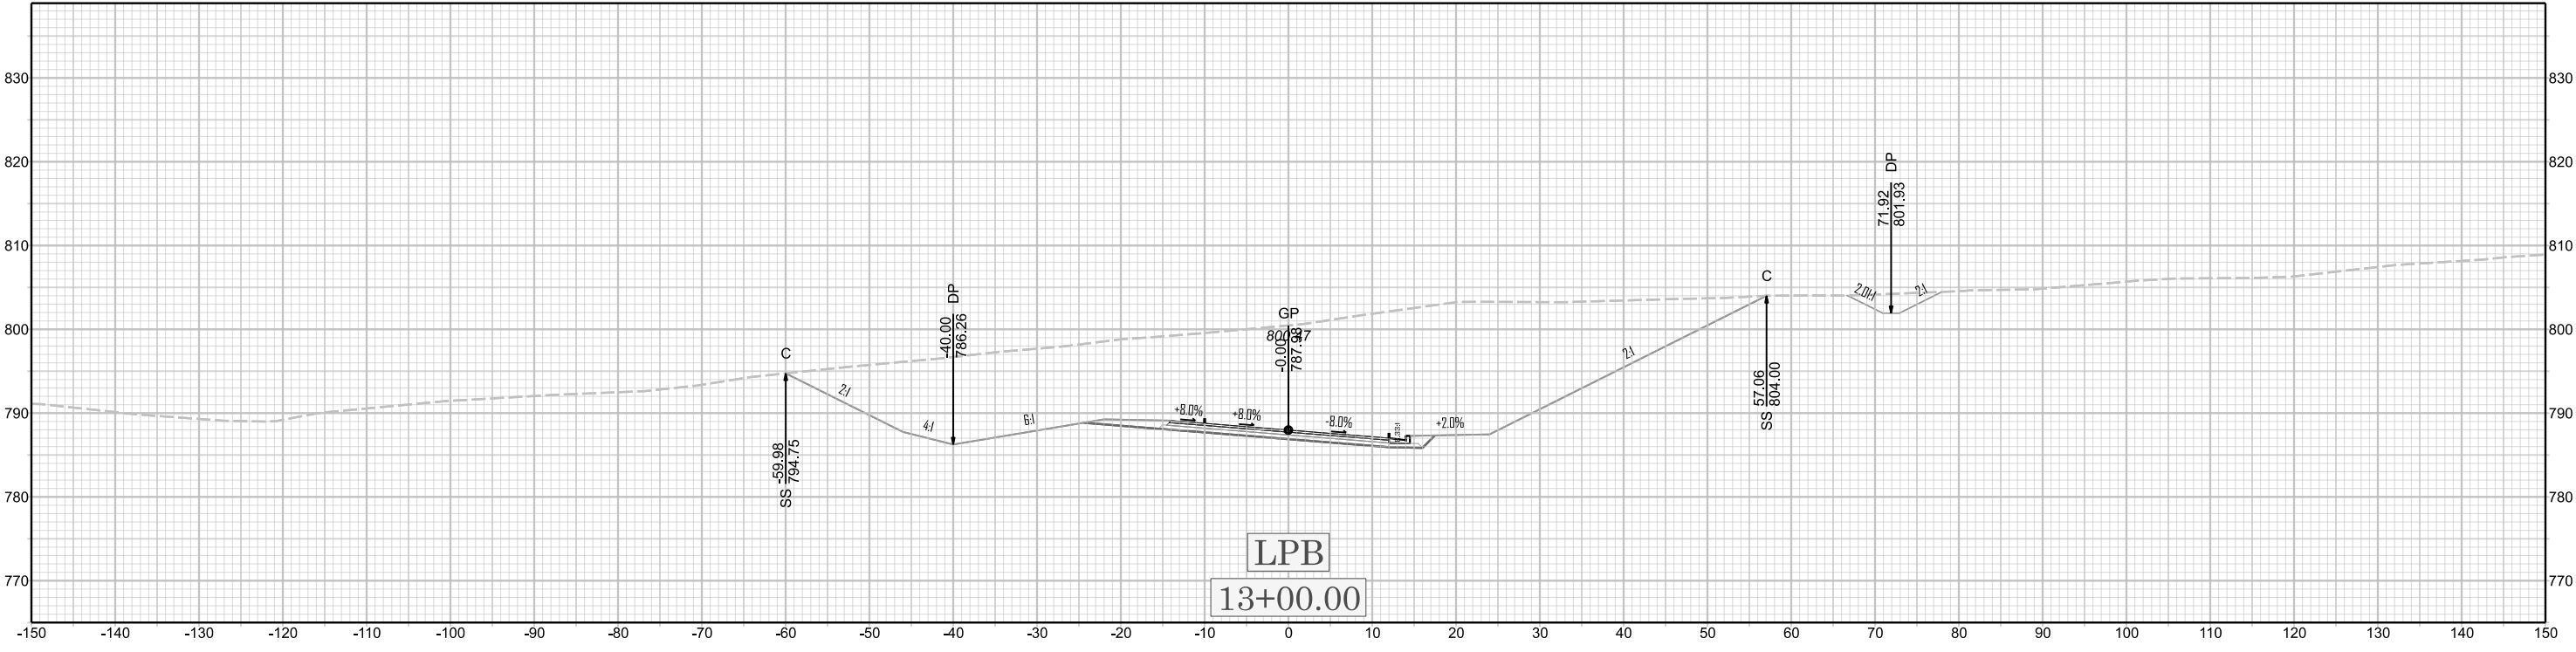

U-6187