



LPB
14+50.00

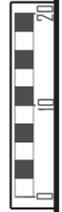

X 142

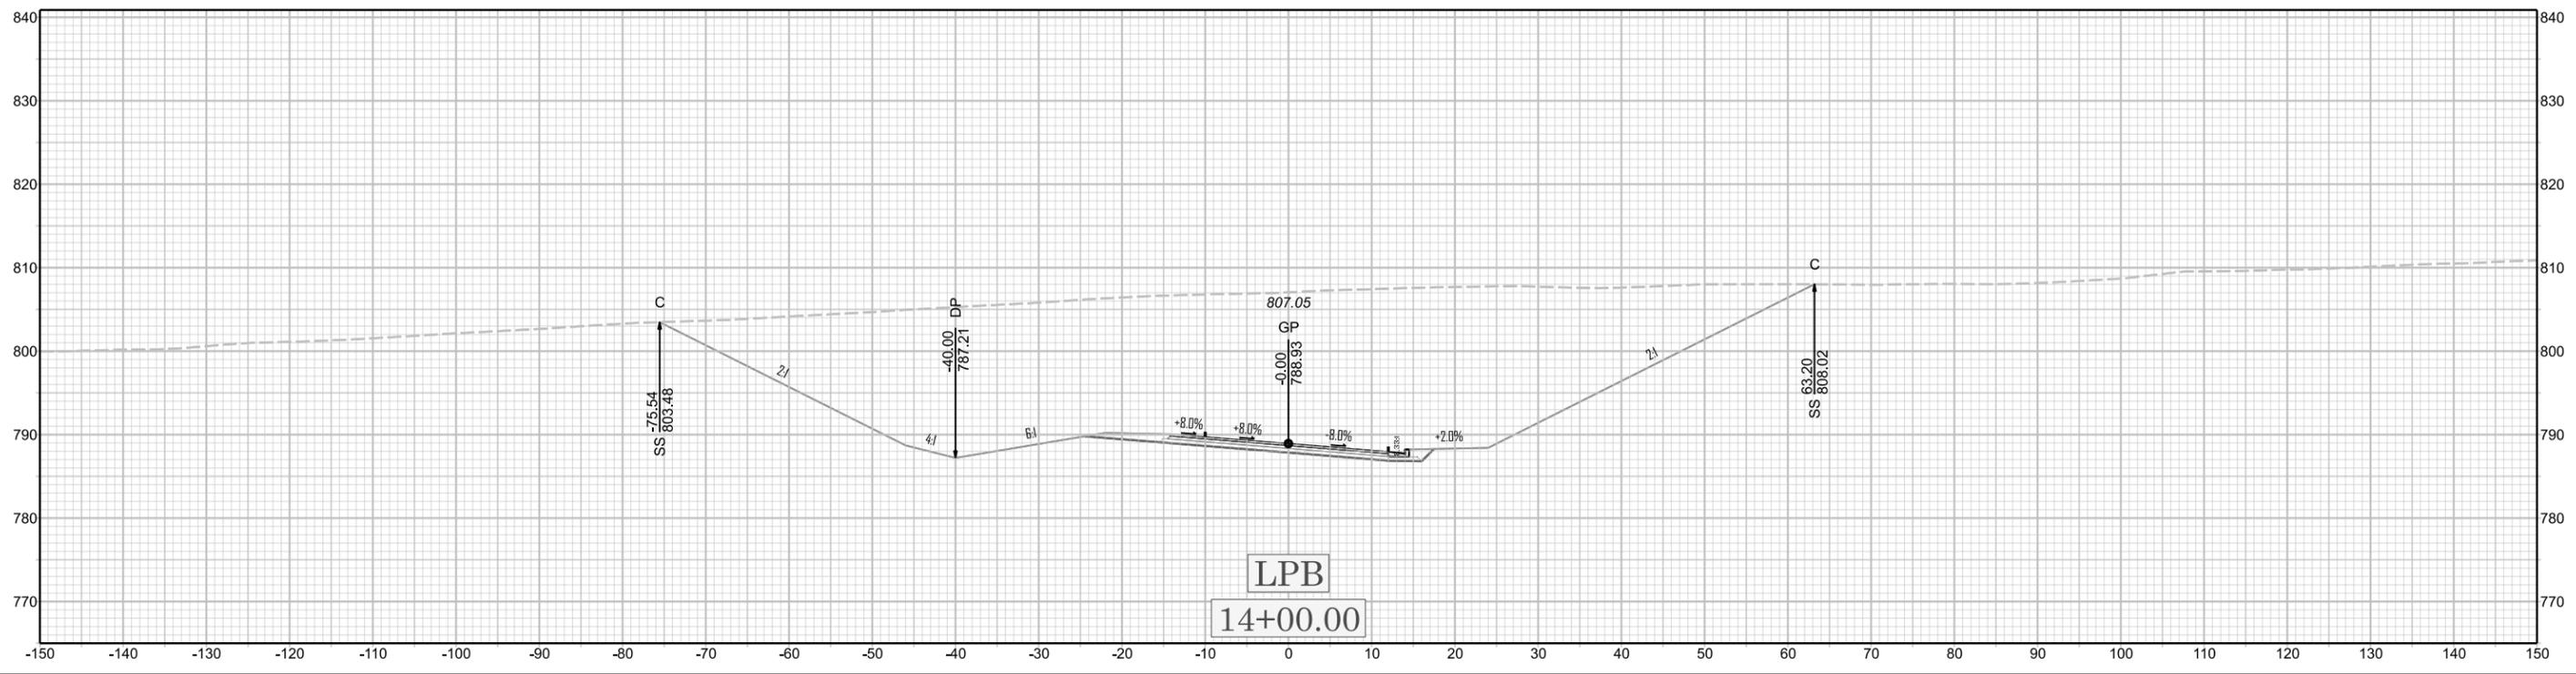

LPB
14+00.00

U-6187