



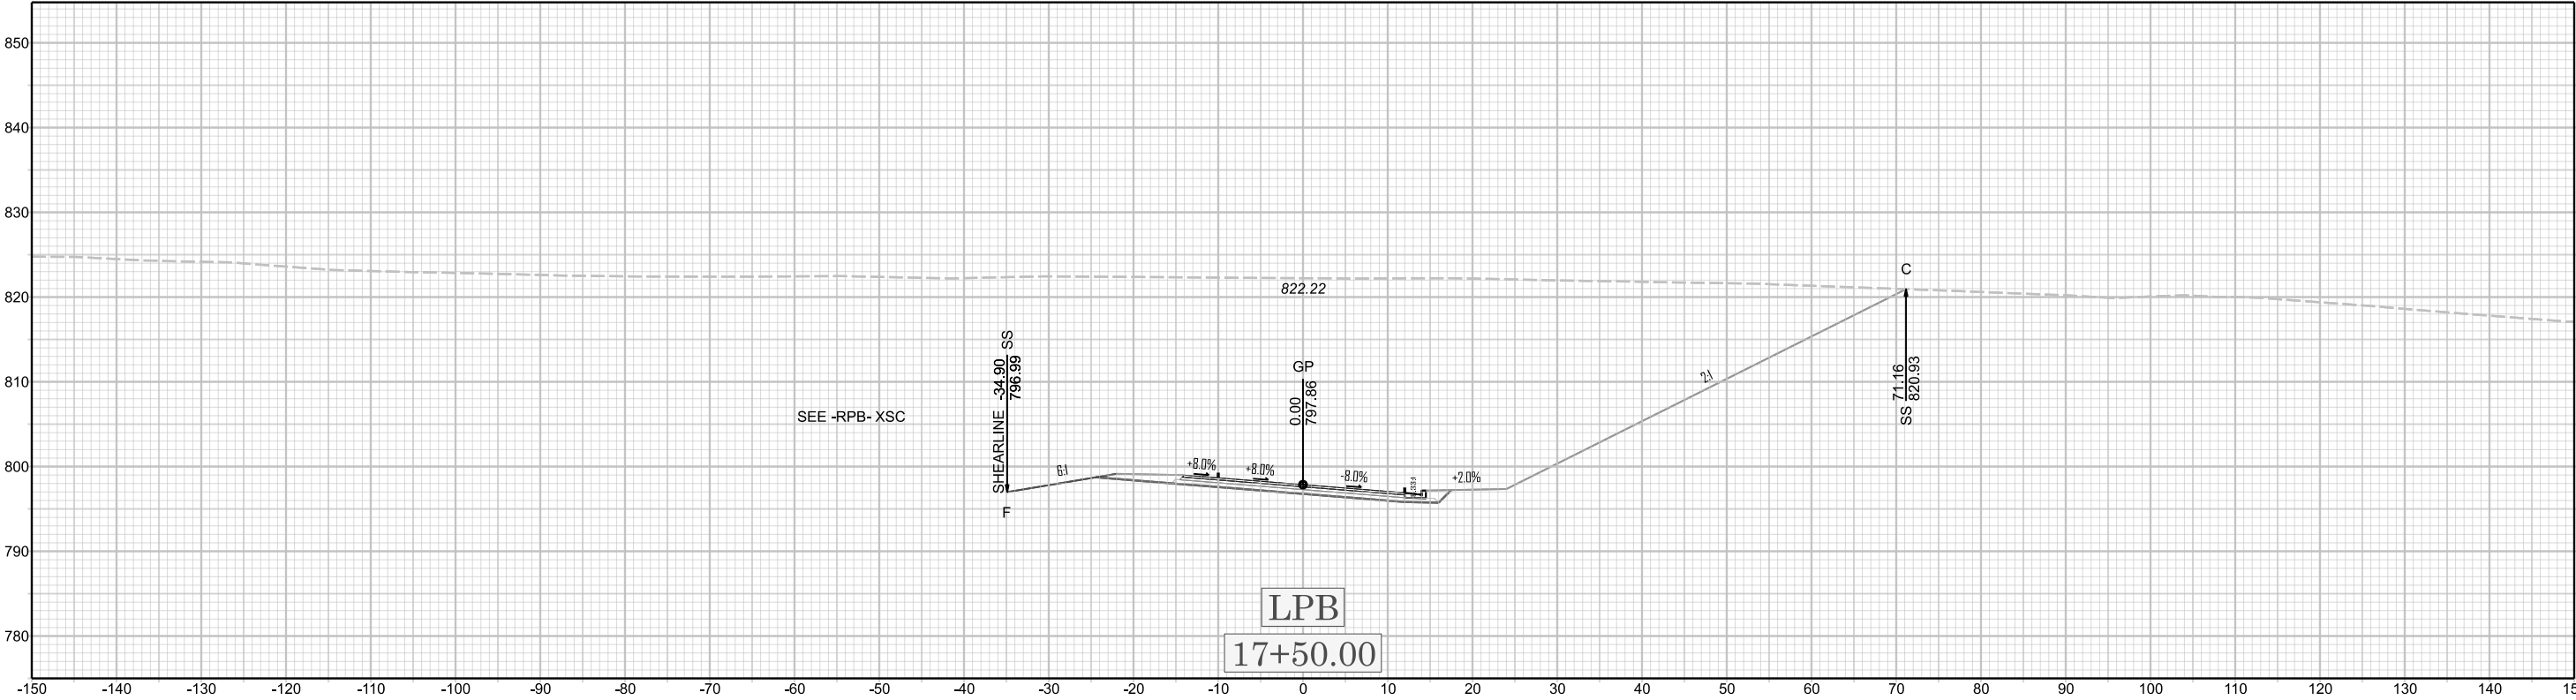

X 145

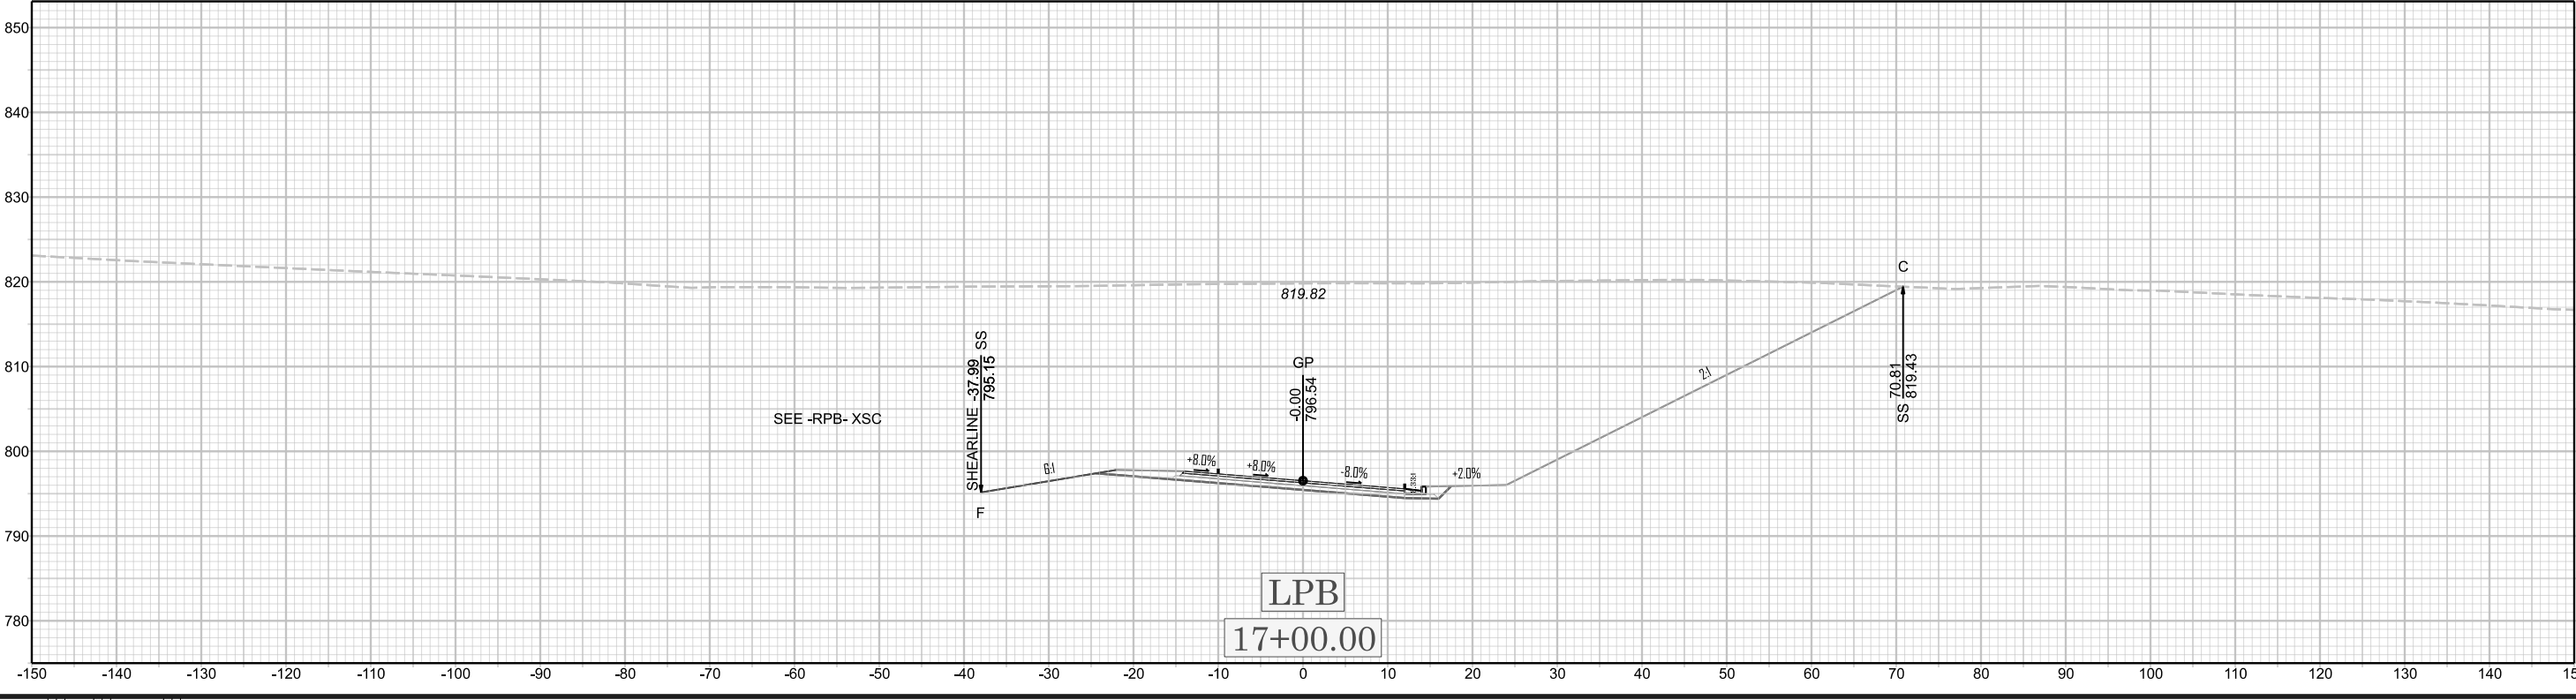

U-6187