
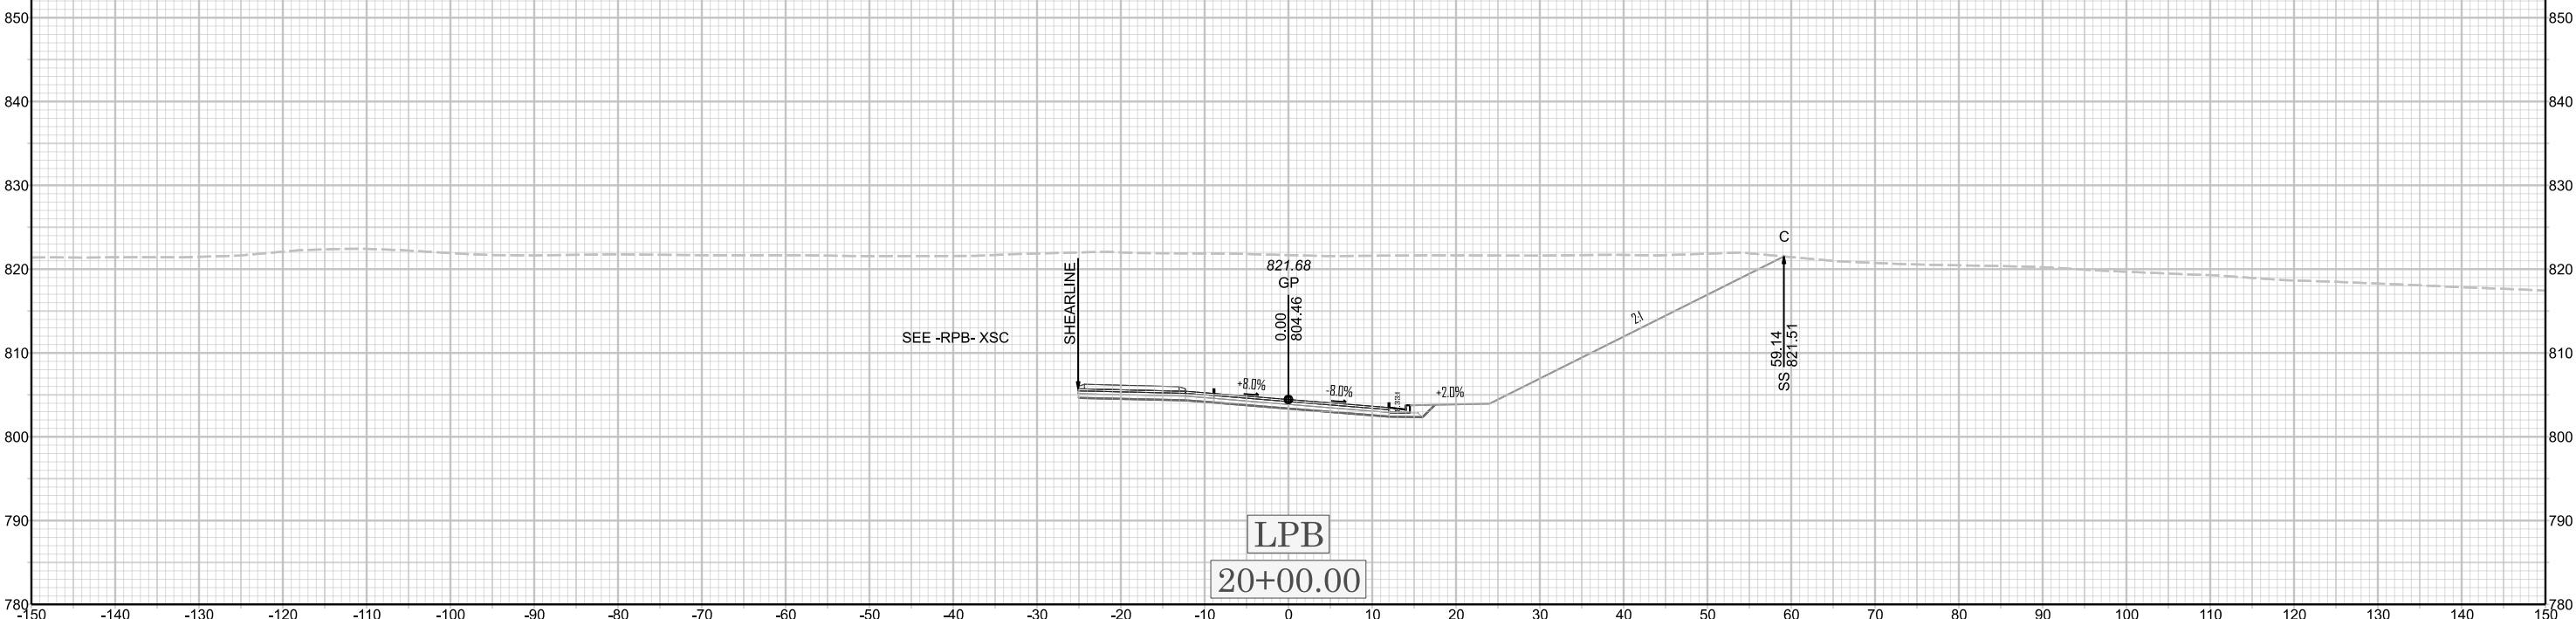


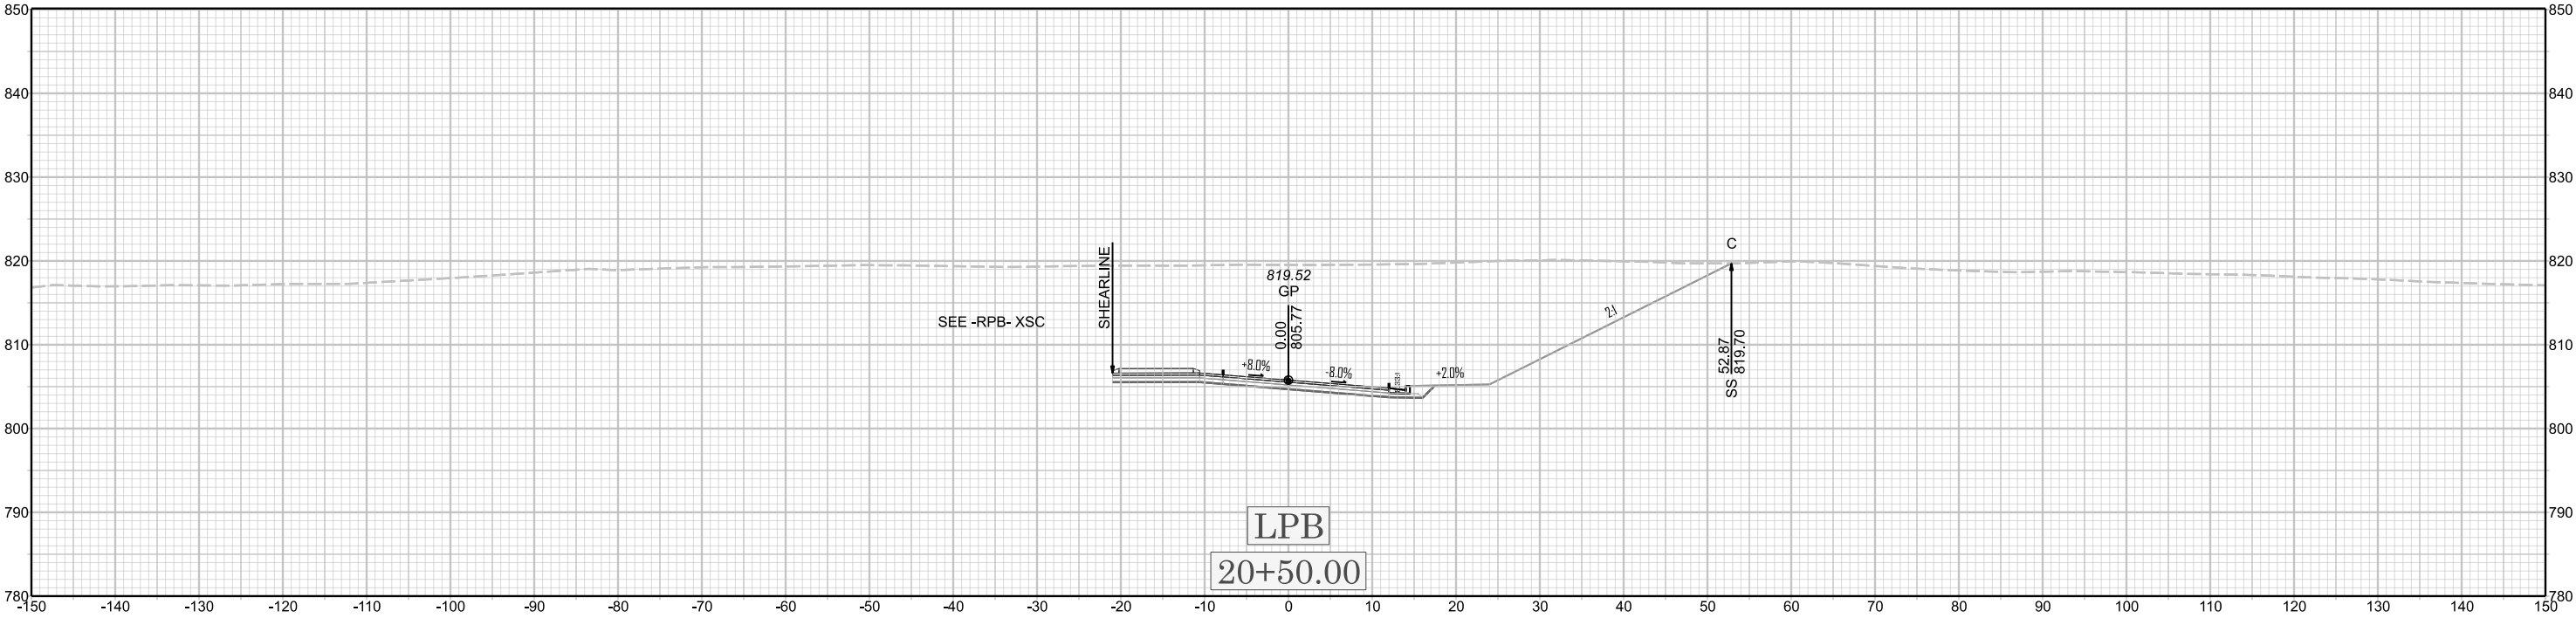

X 148

U-6187