
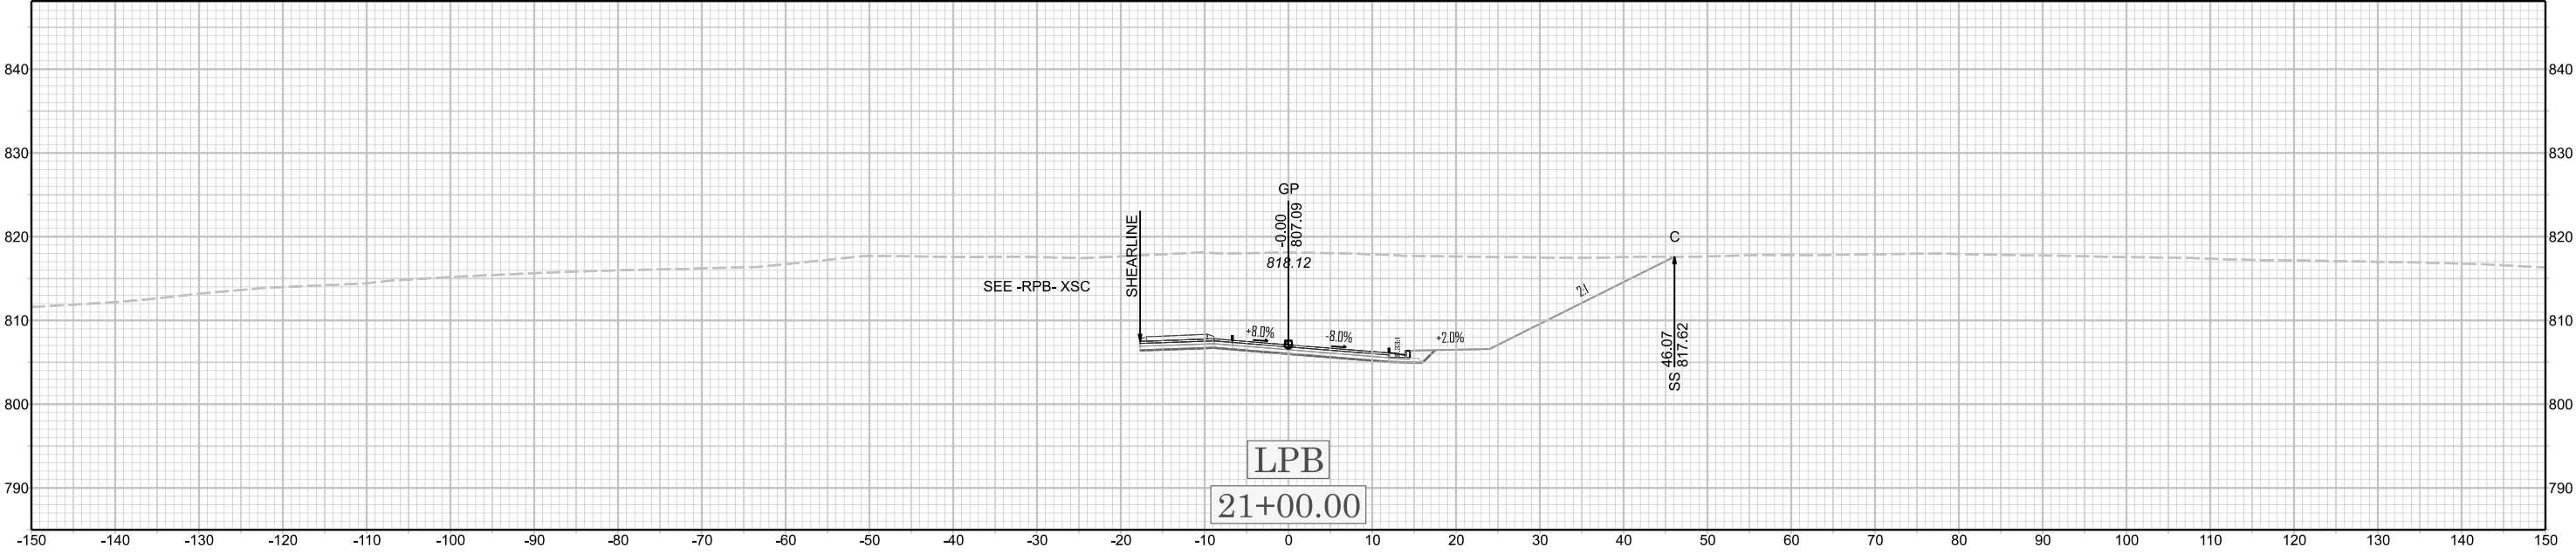


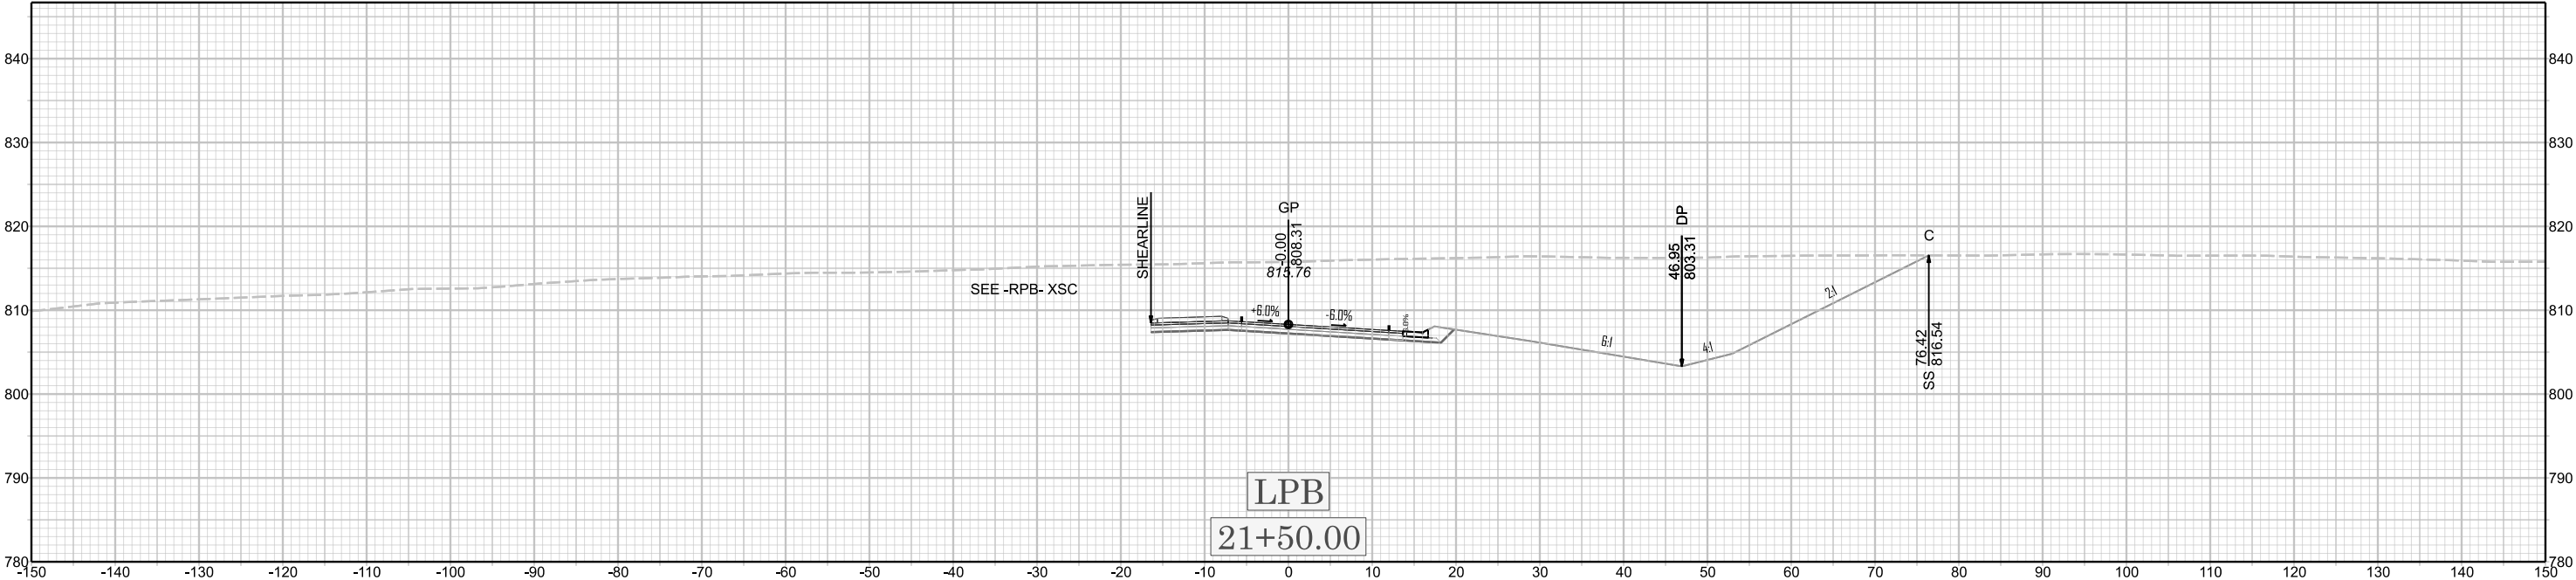

X 149

U-6187