
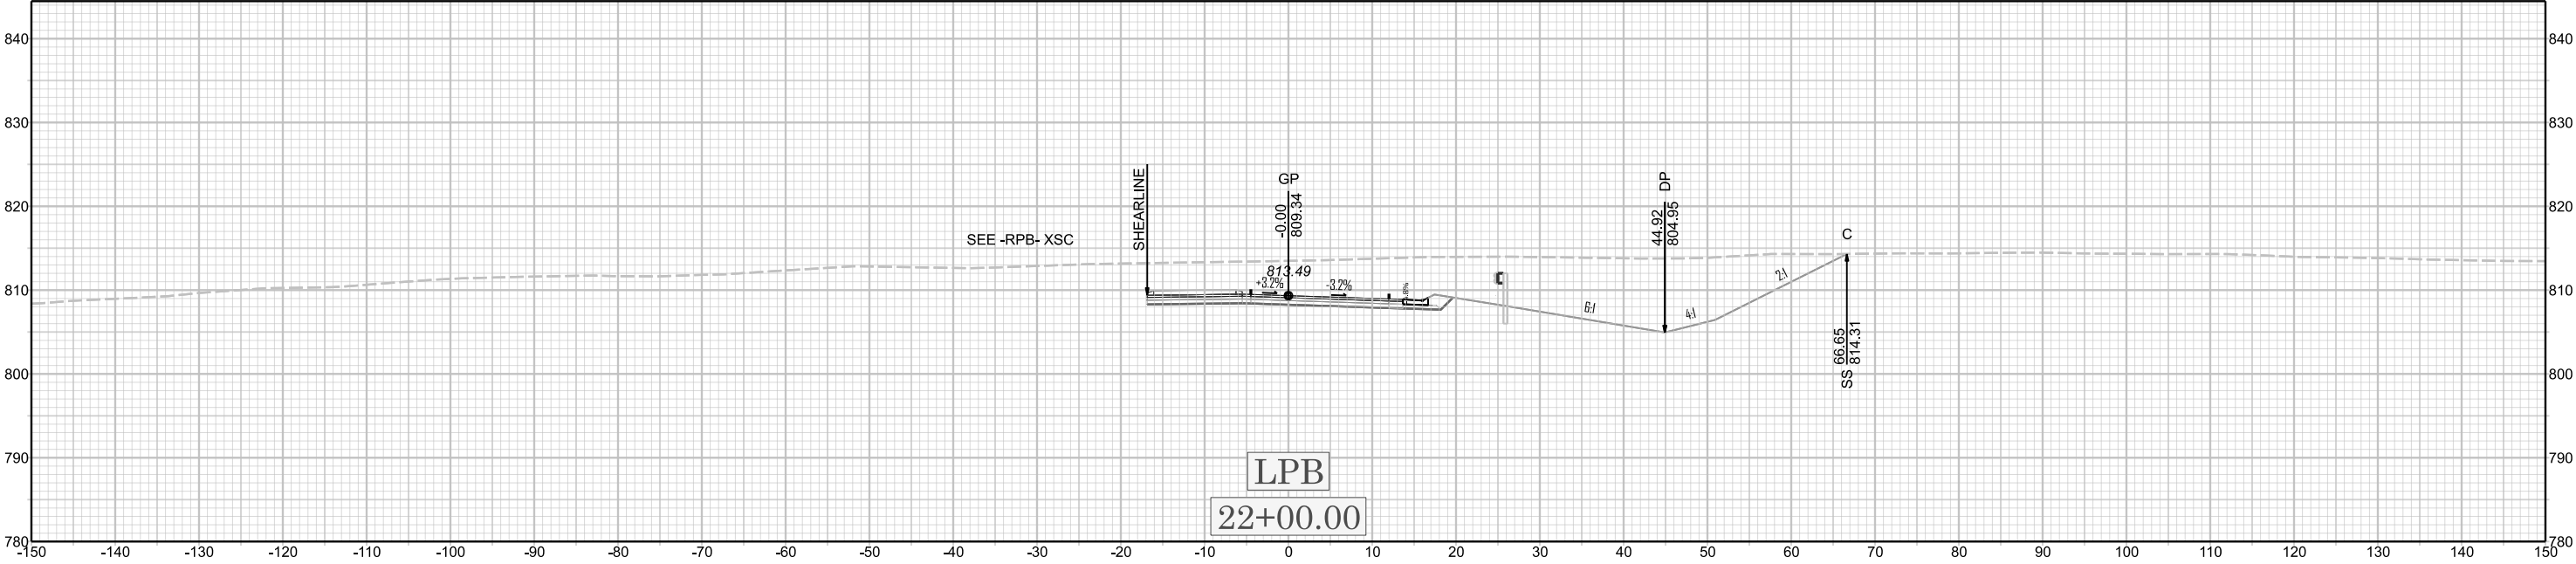


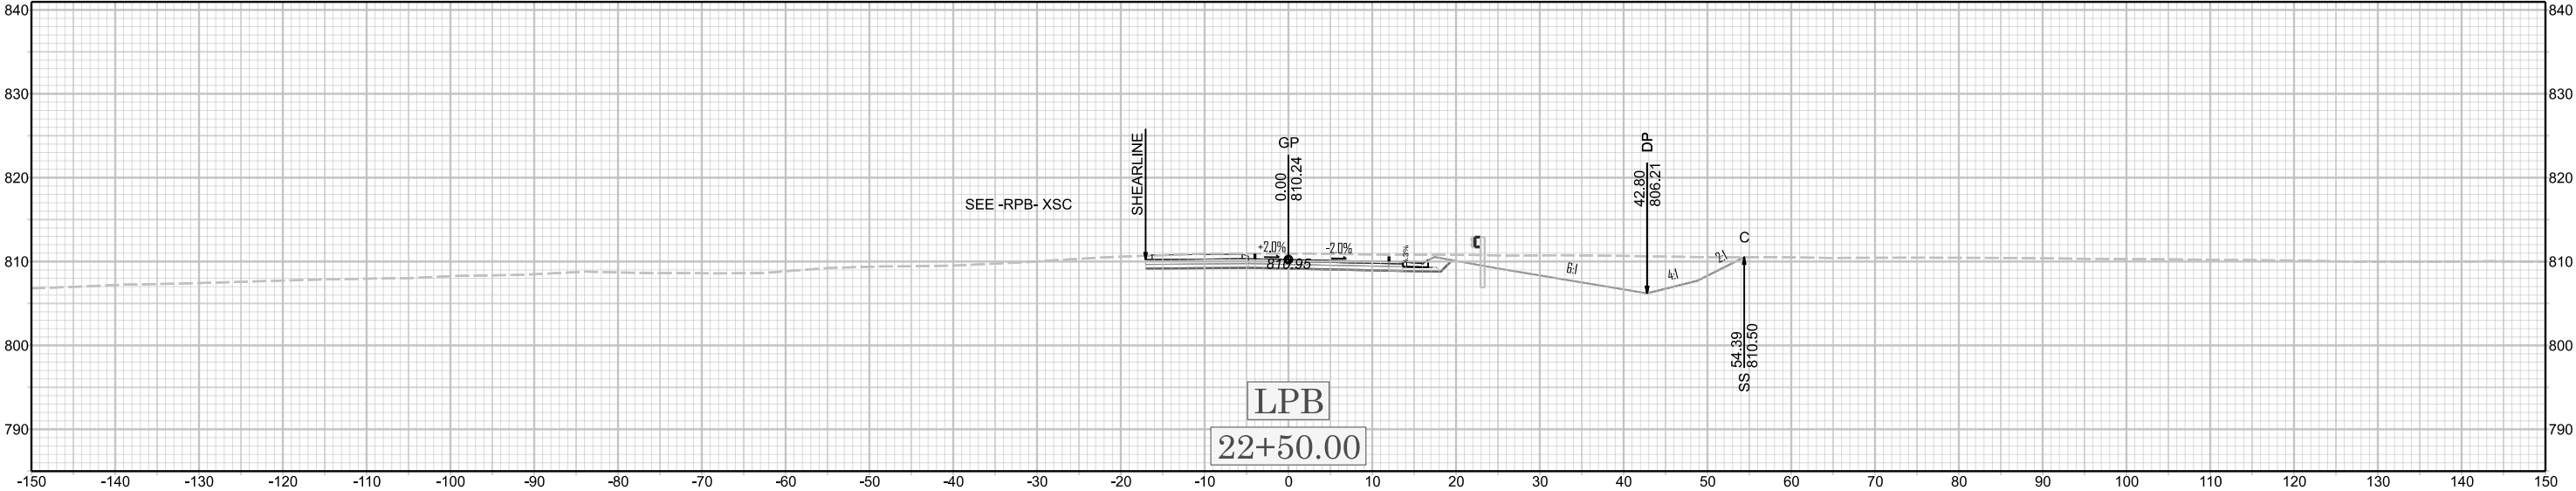

X 150

U-6187