



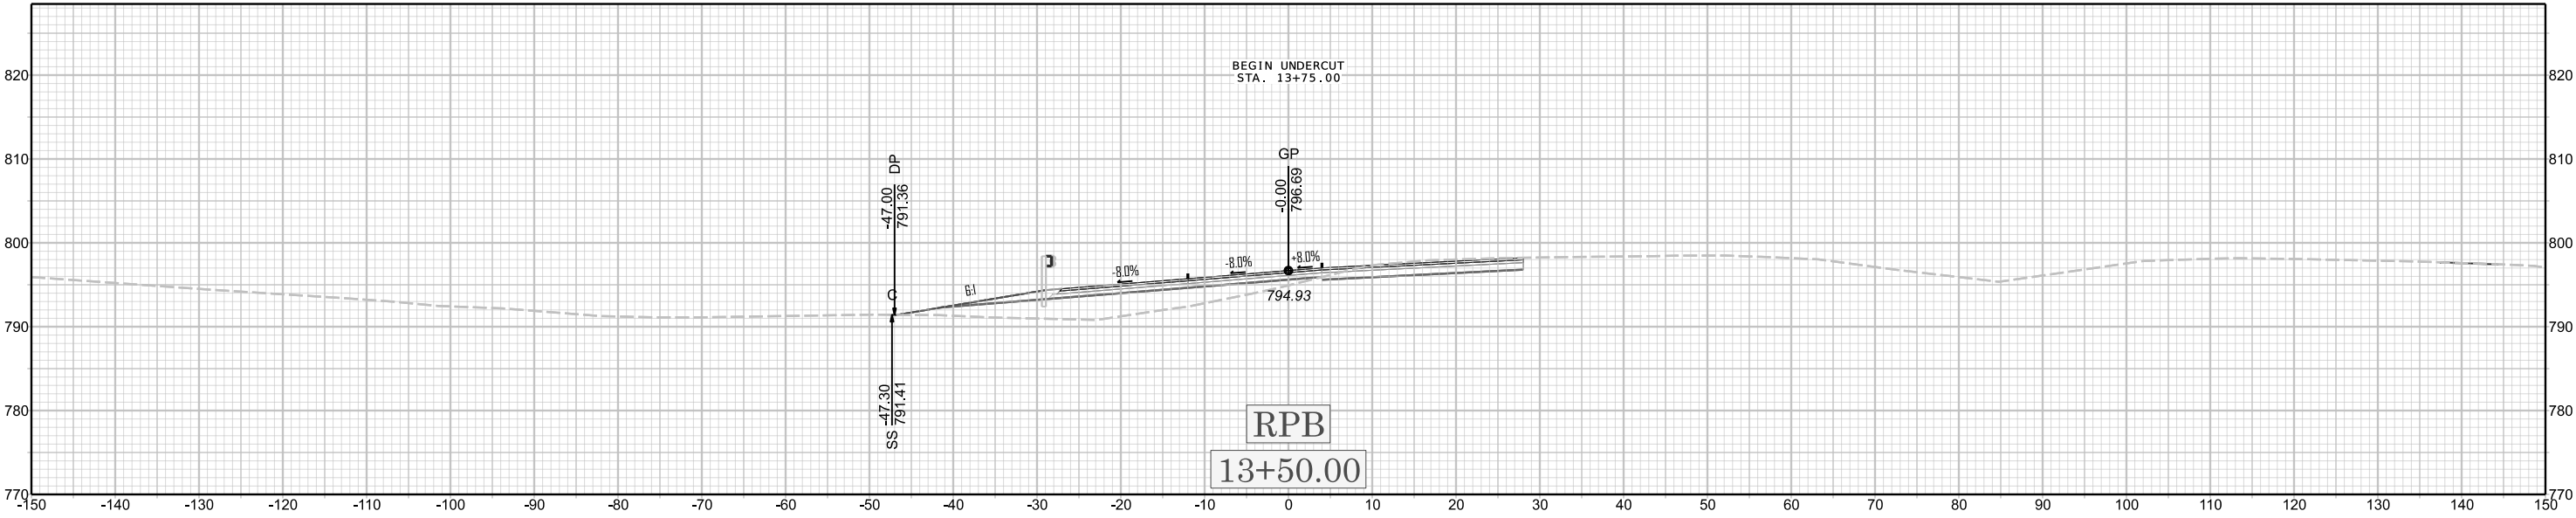

X 154

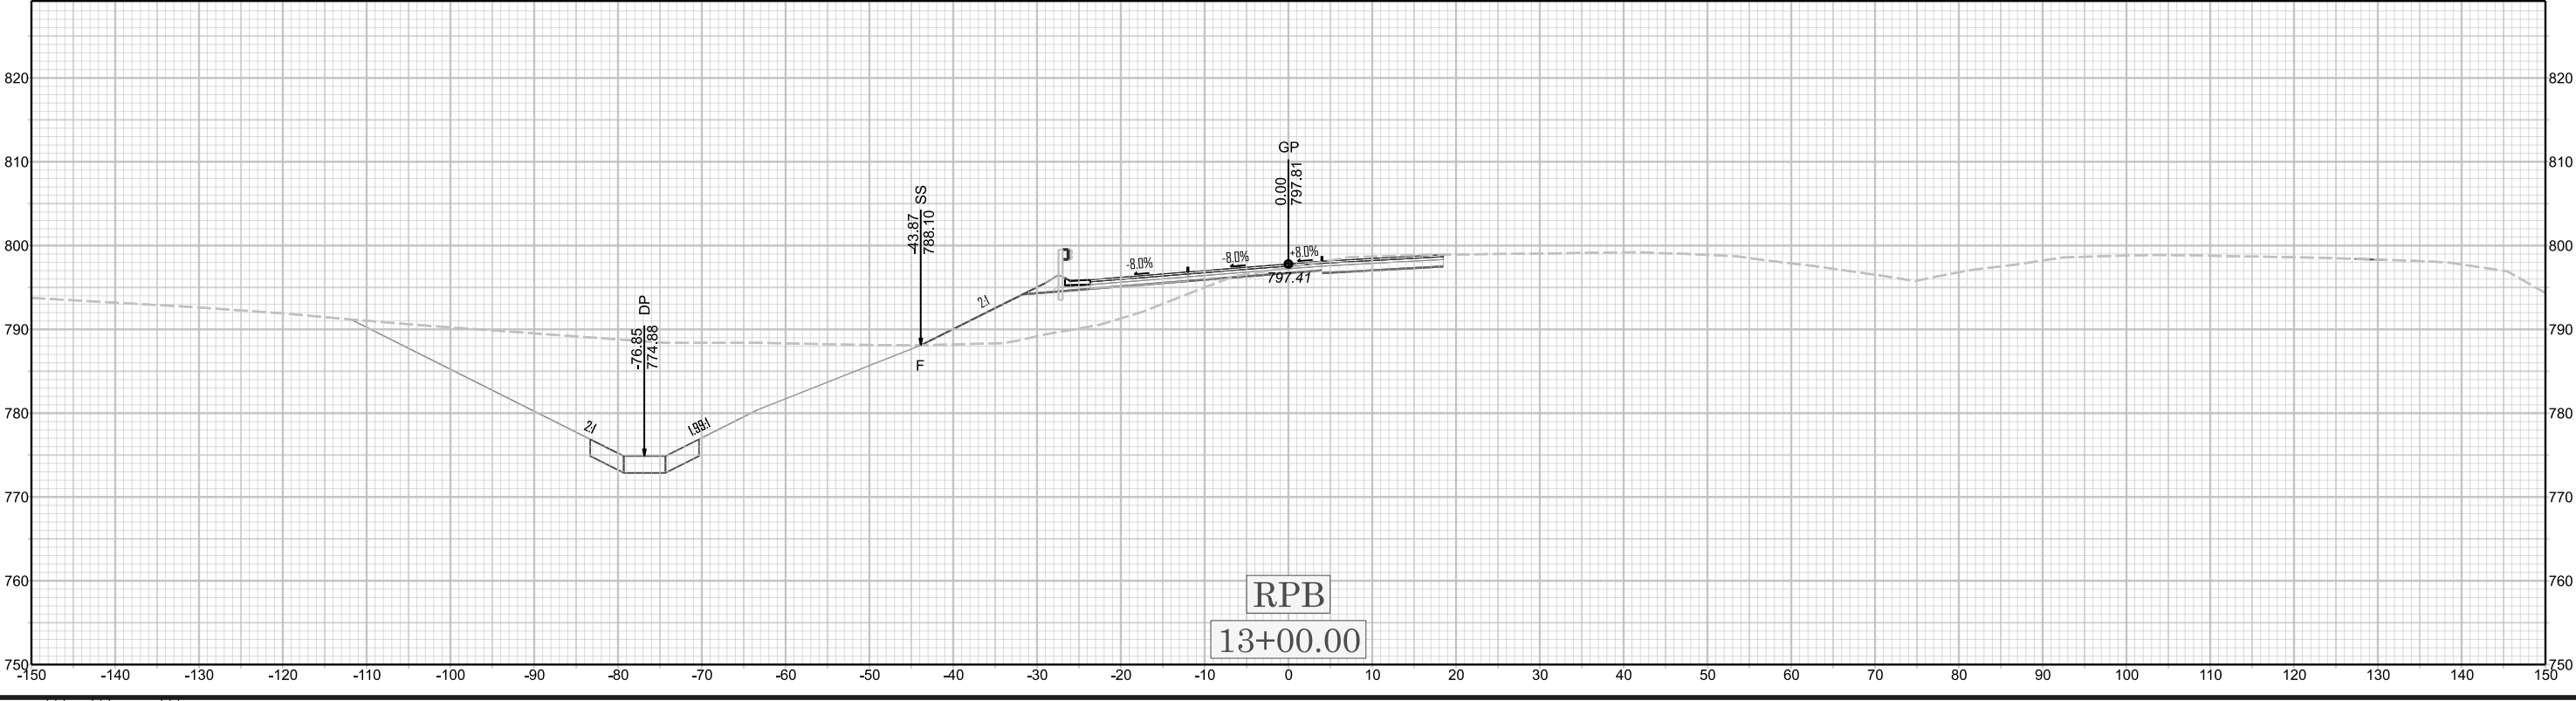

U-6187