



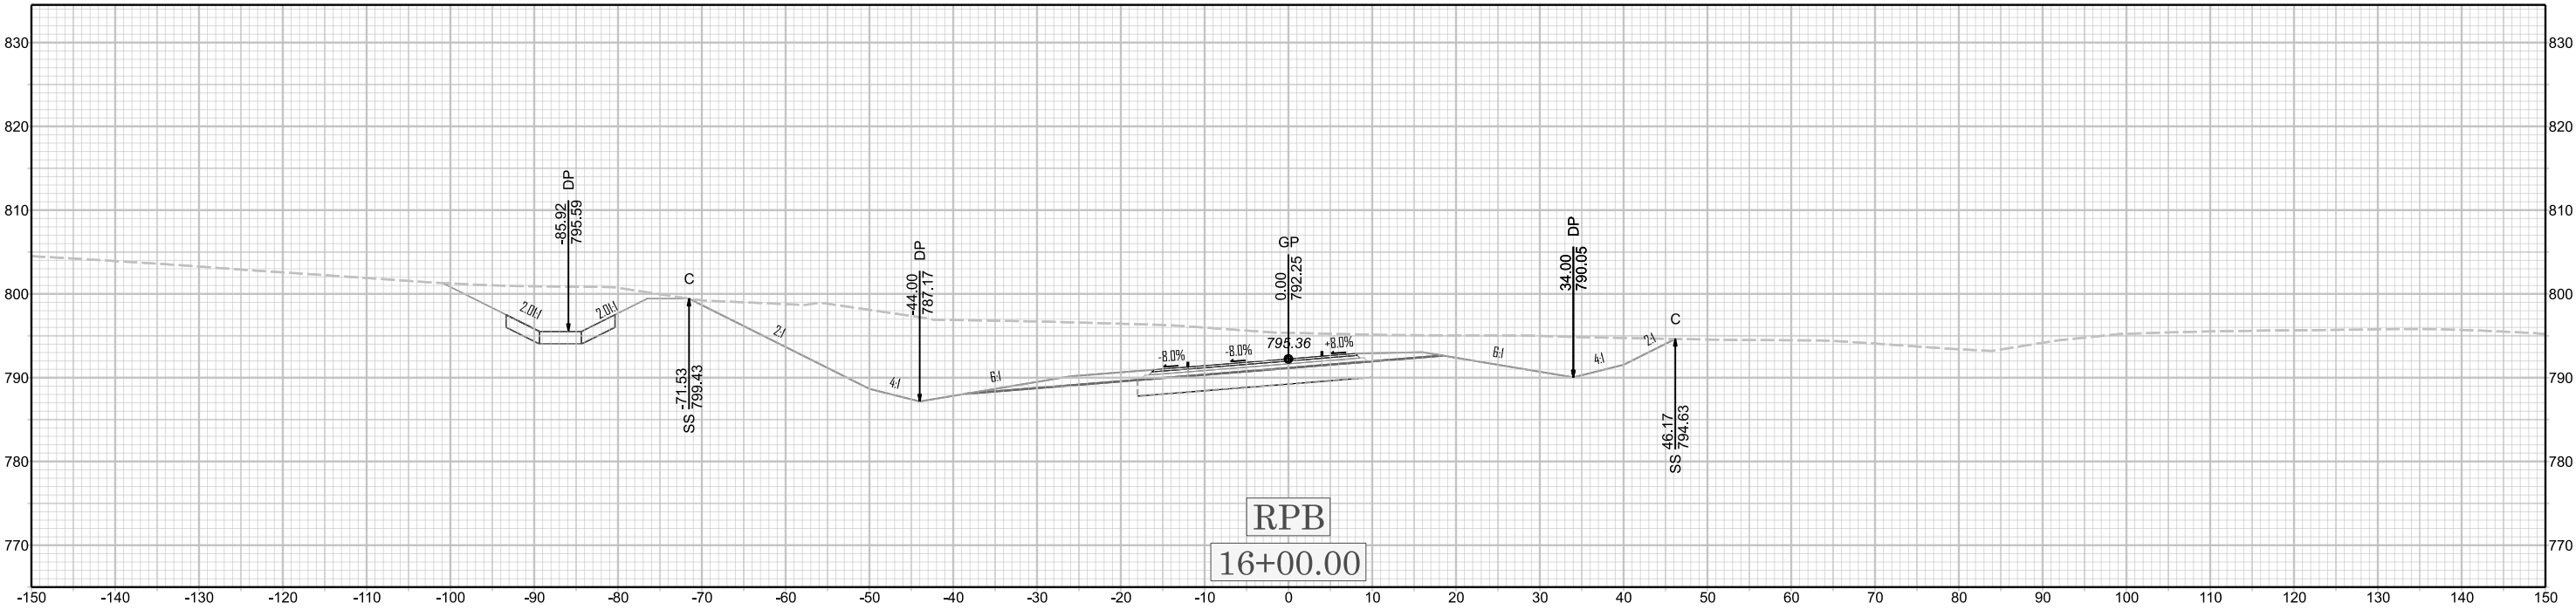

RPB
16+00.00

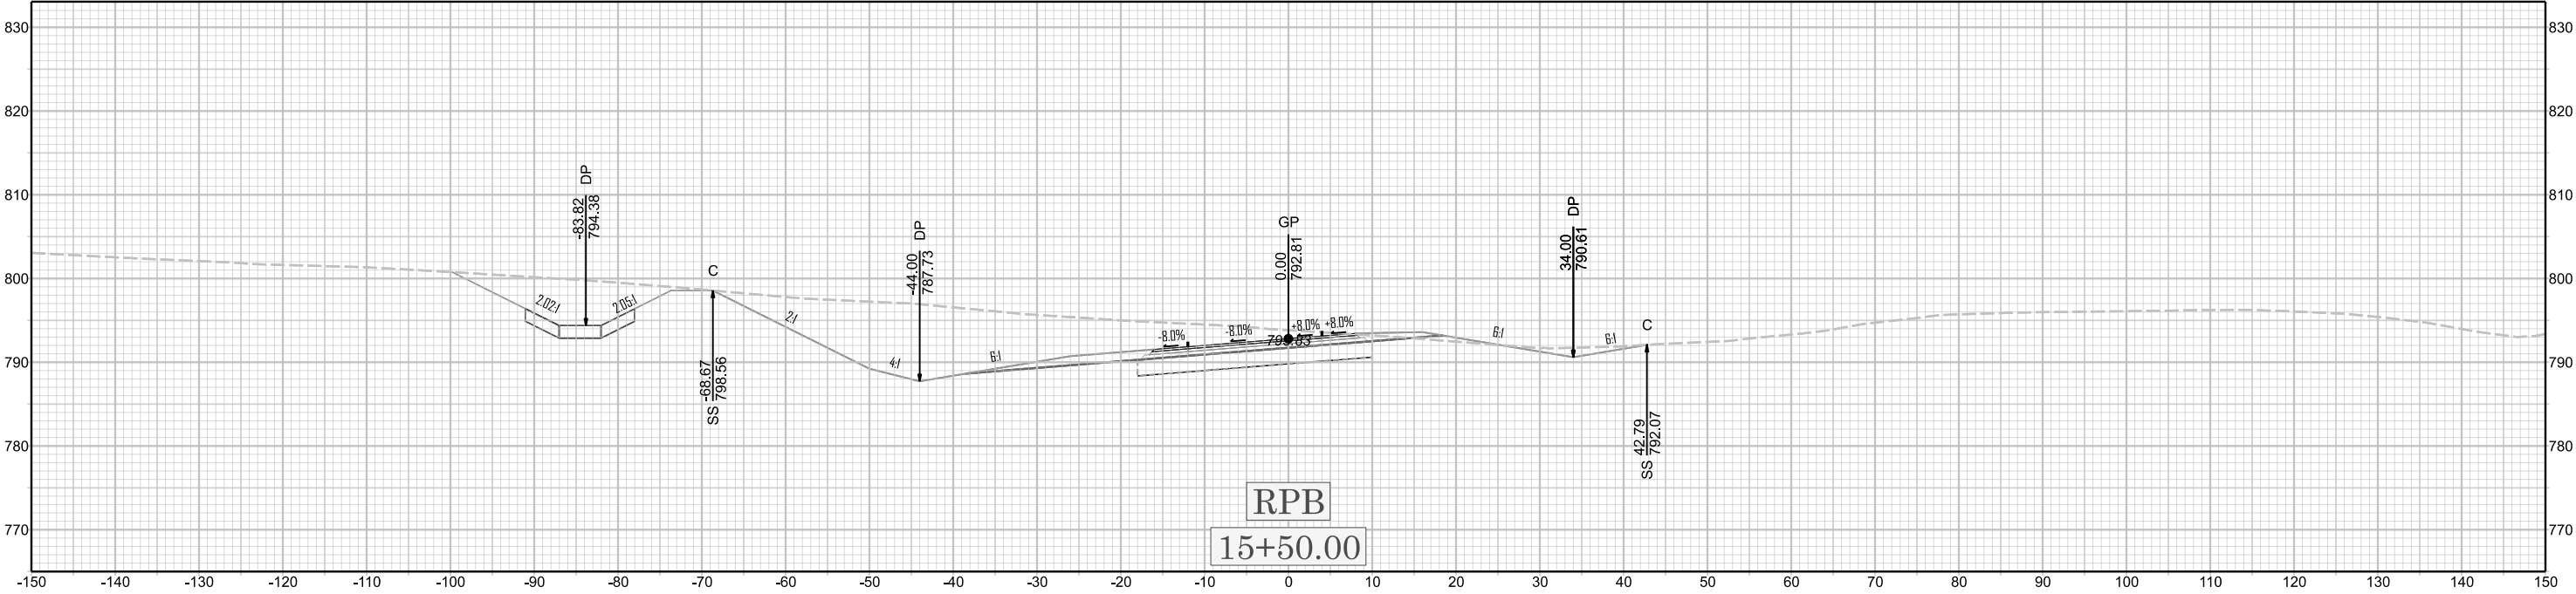

RPB
15+50.00



X 156

U-6187