
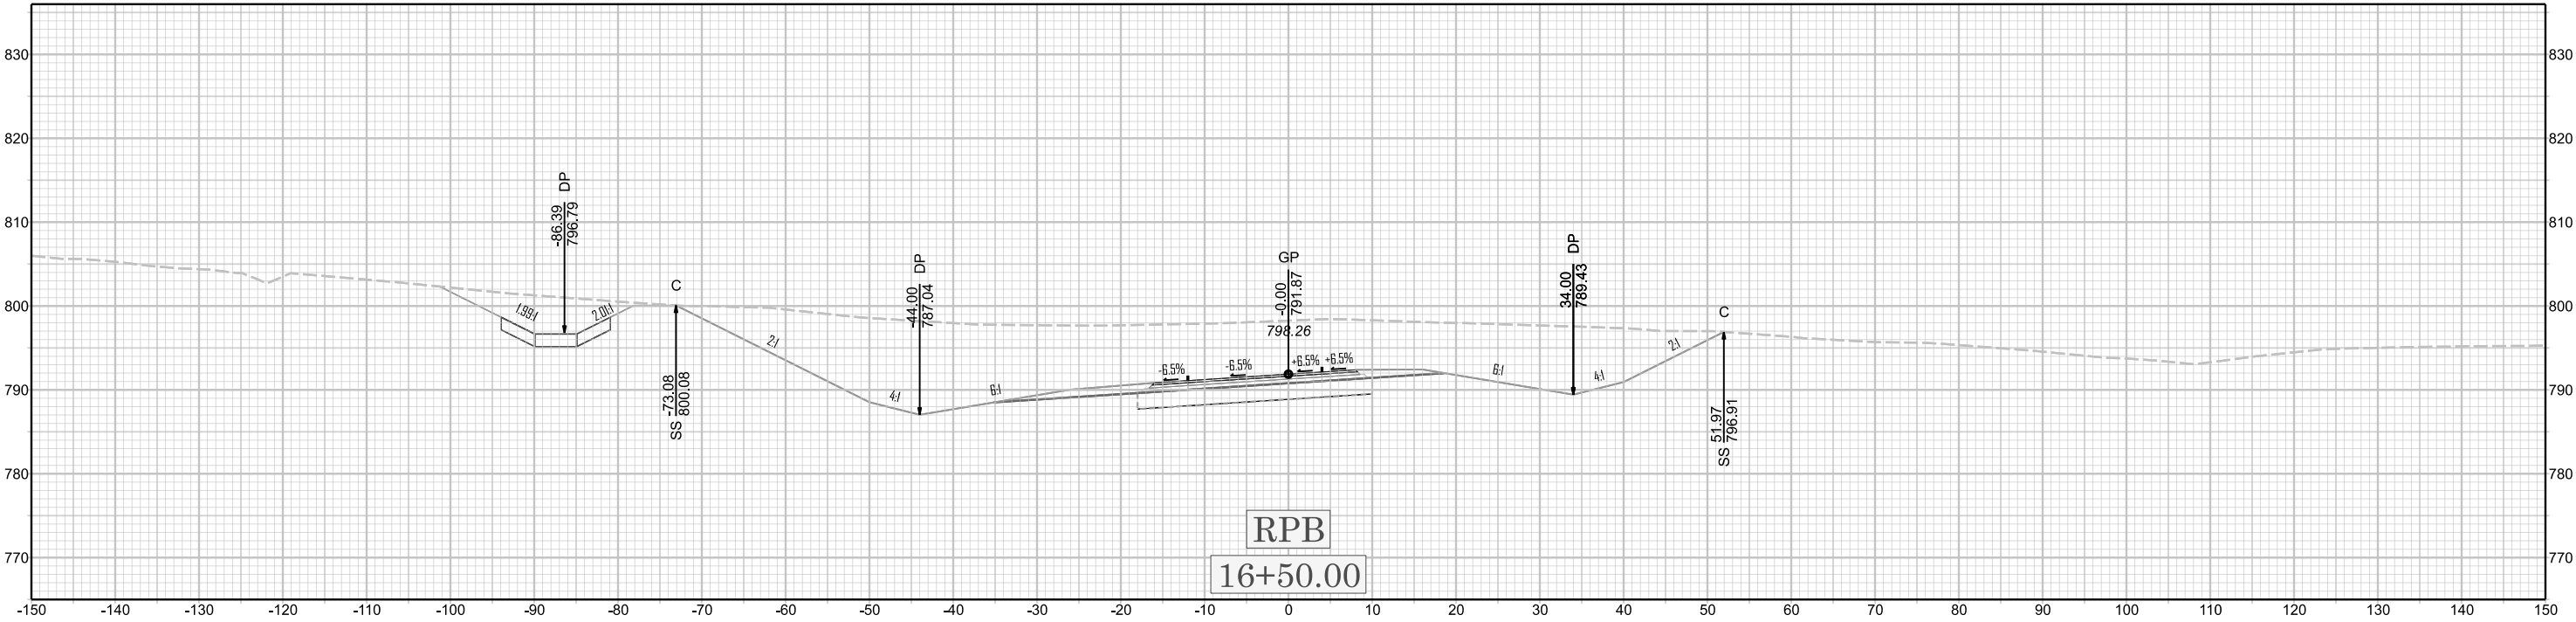


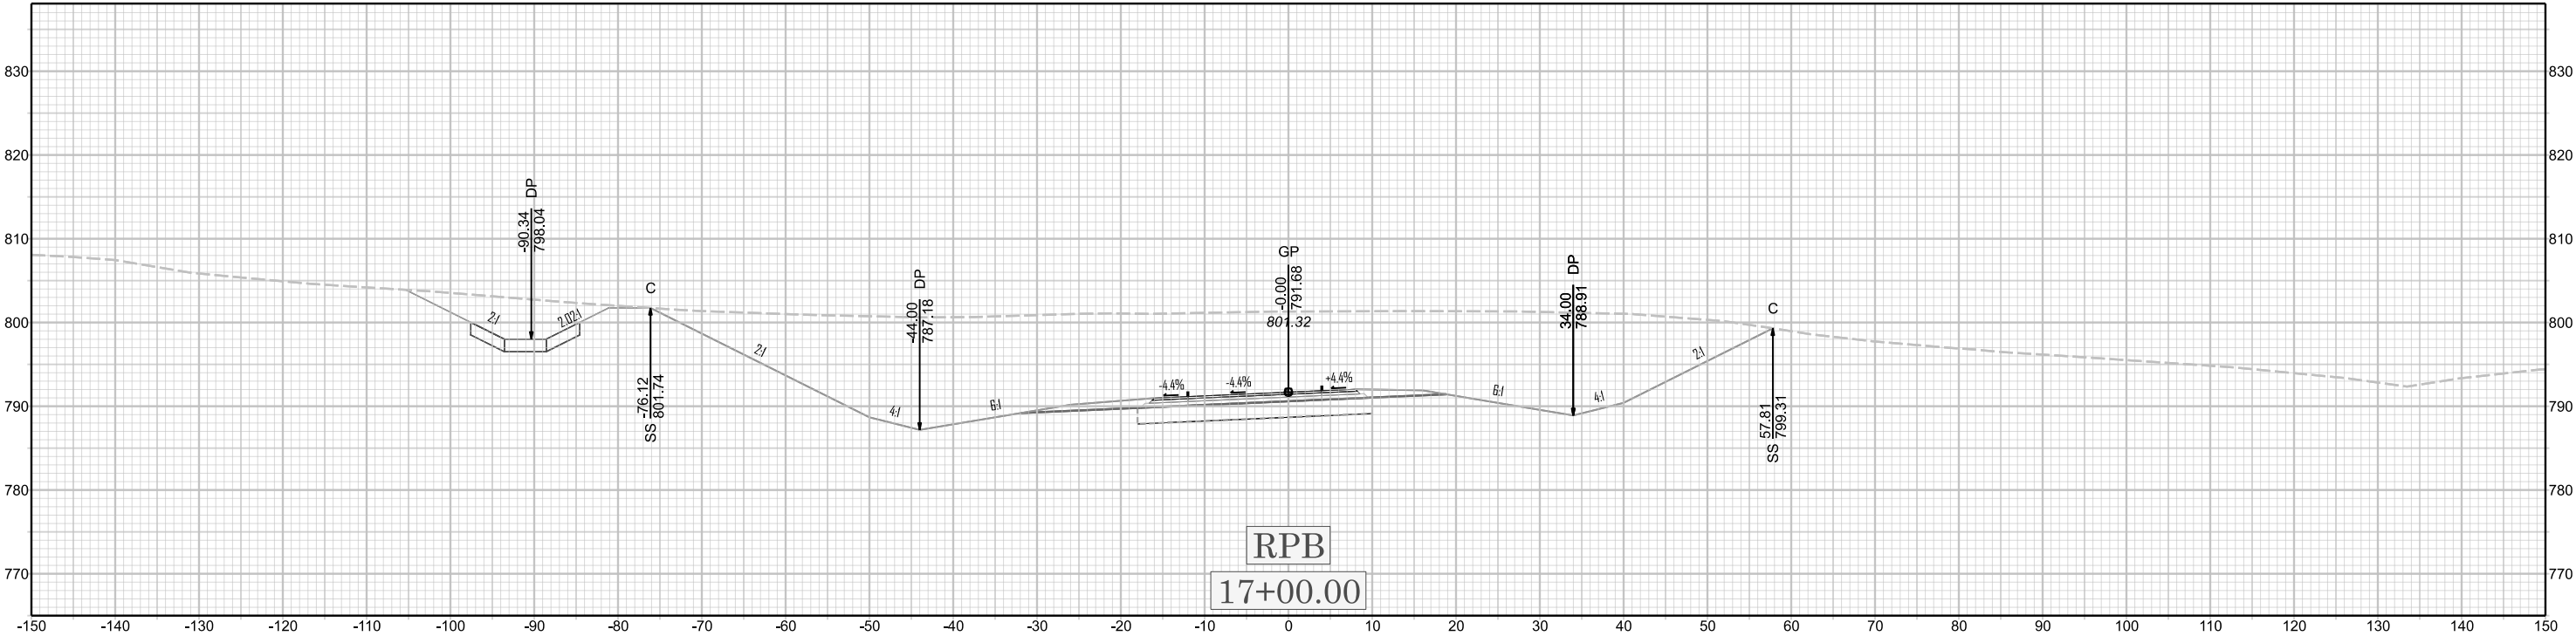

X 157

U-6187