



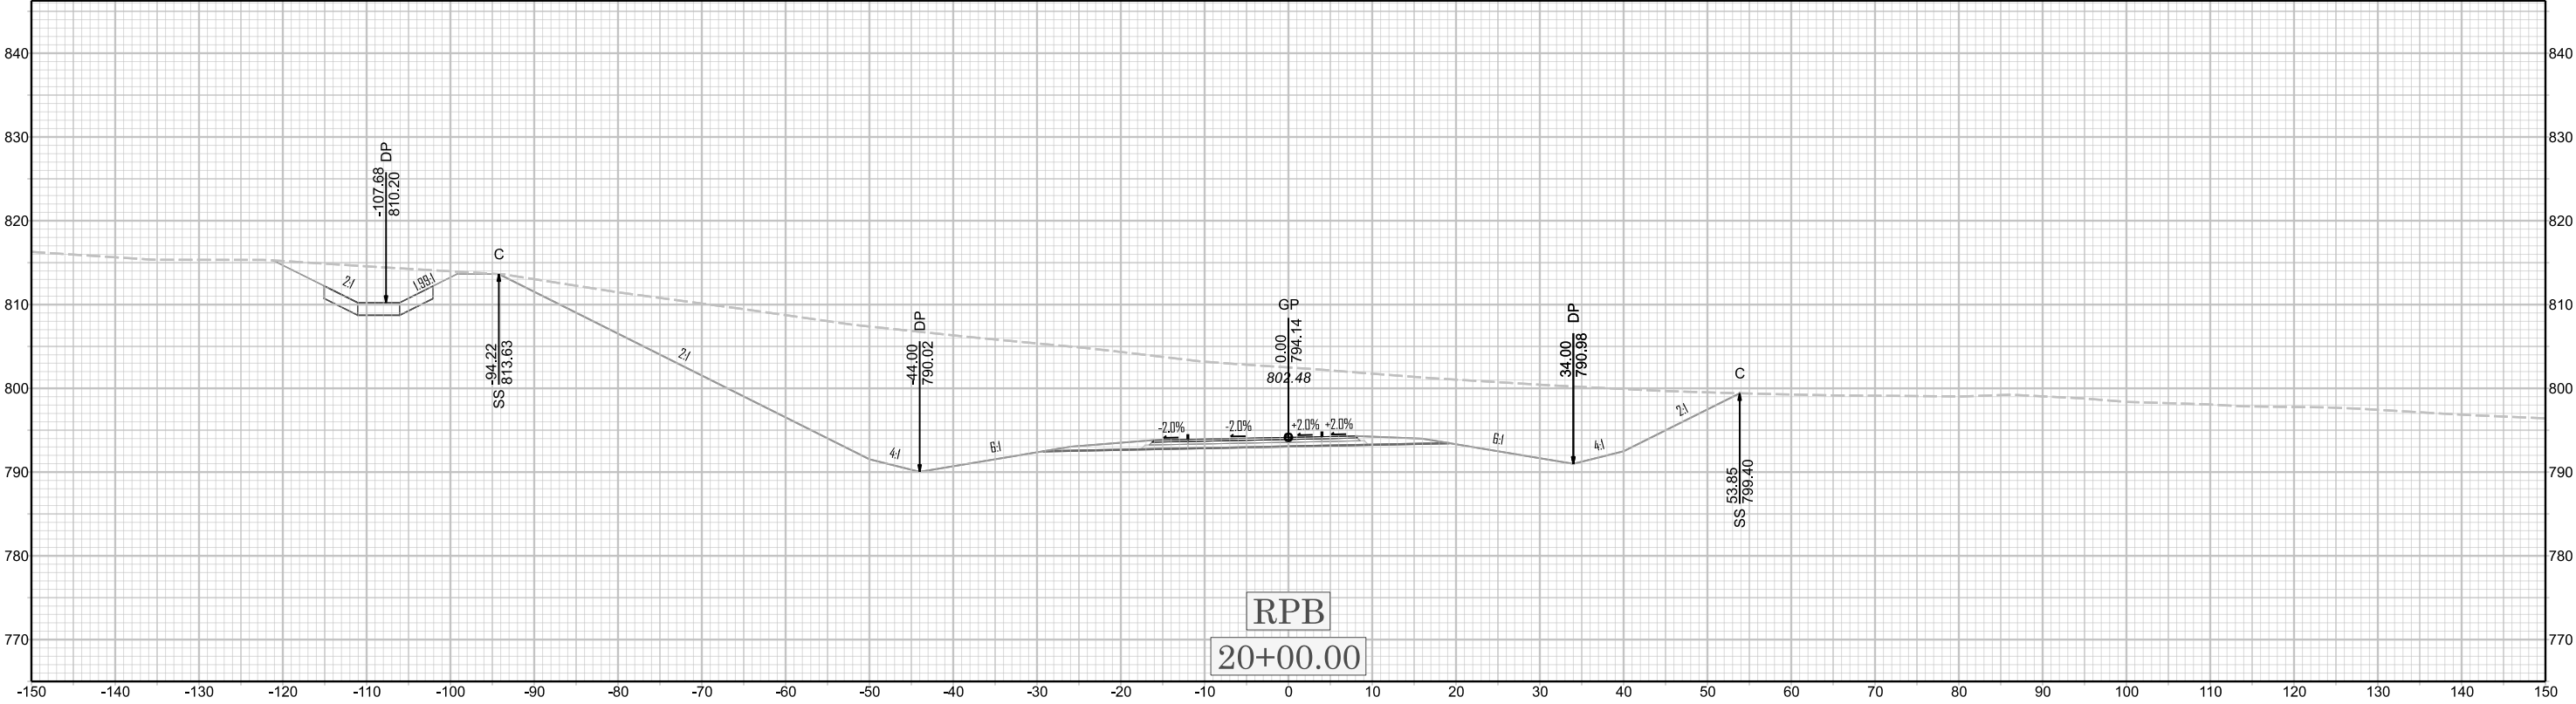

X 160

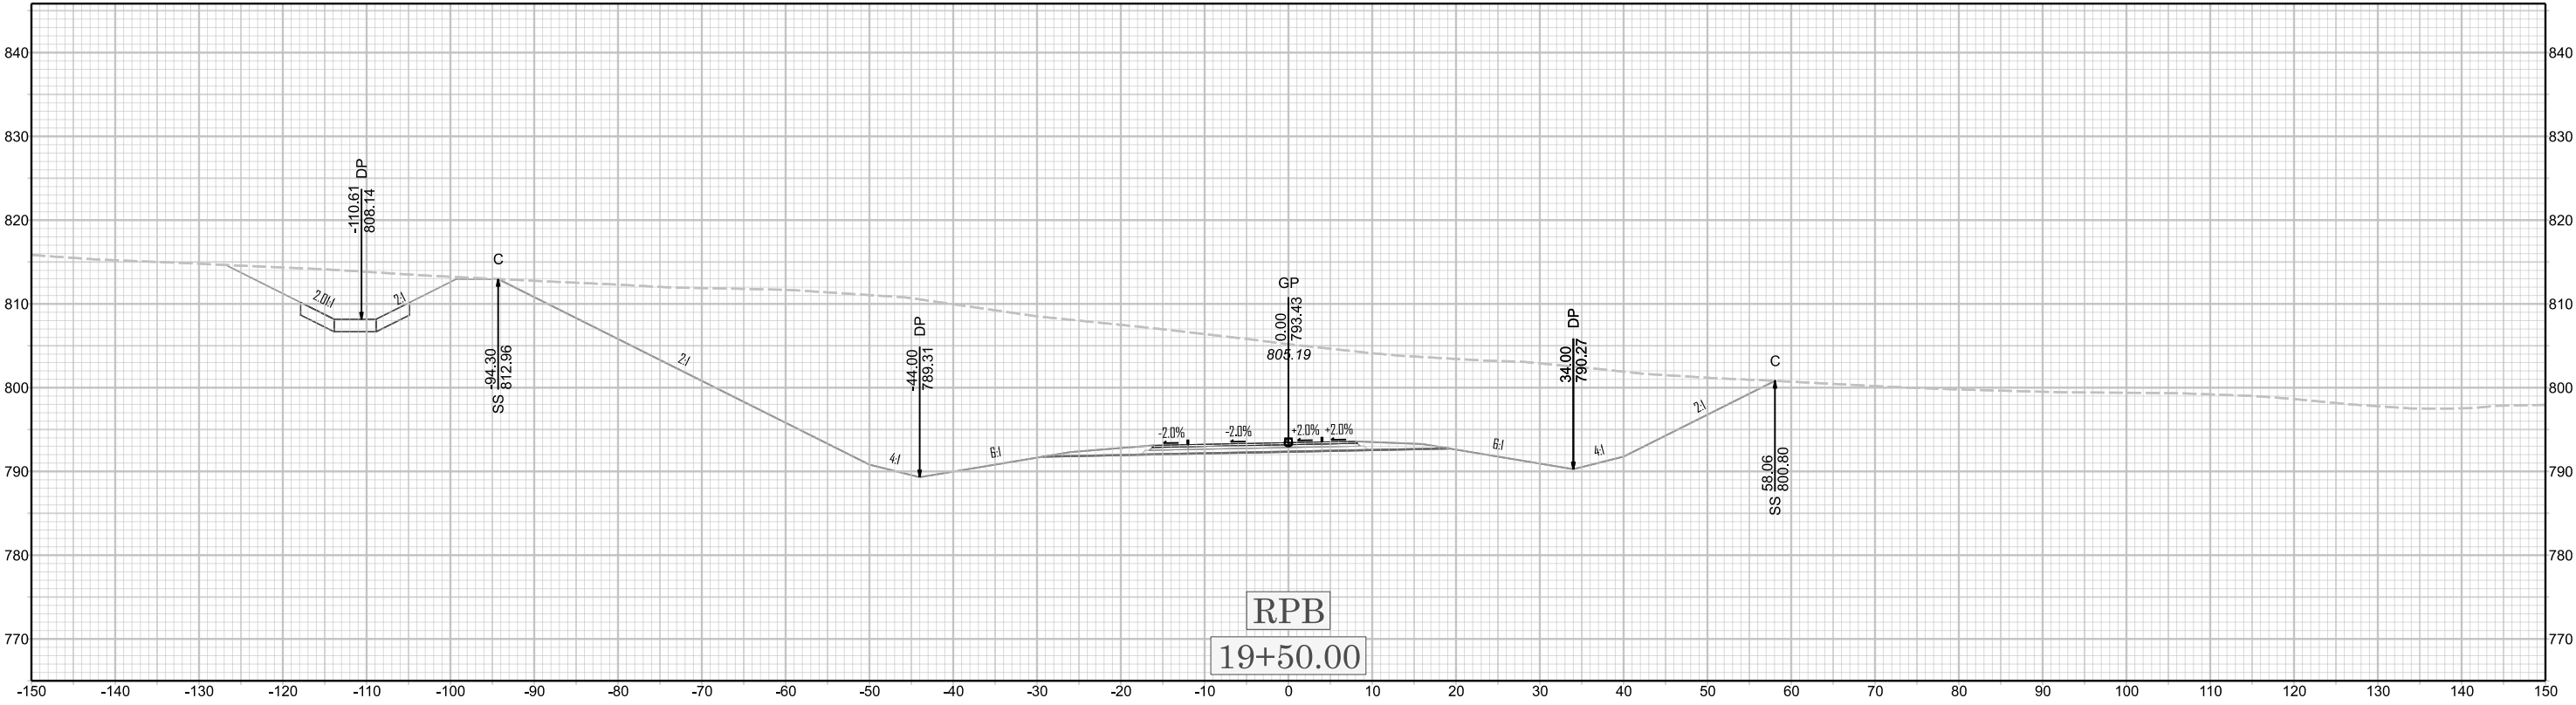

U-6187