



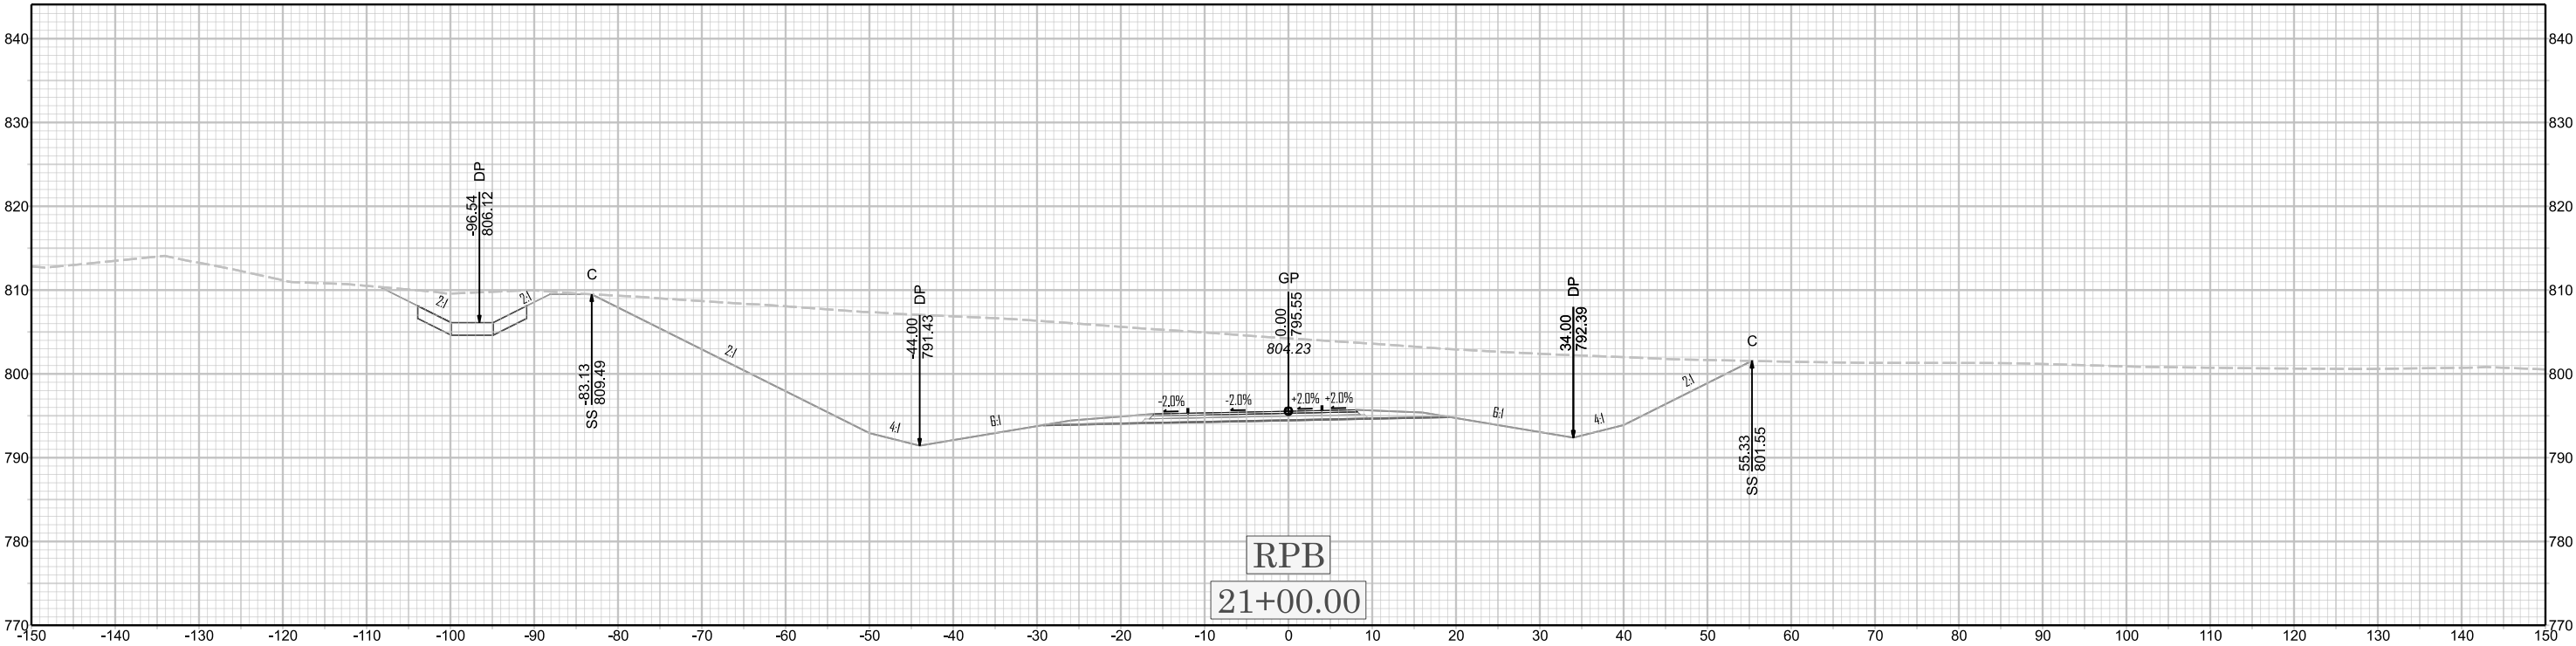

X 161

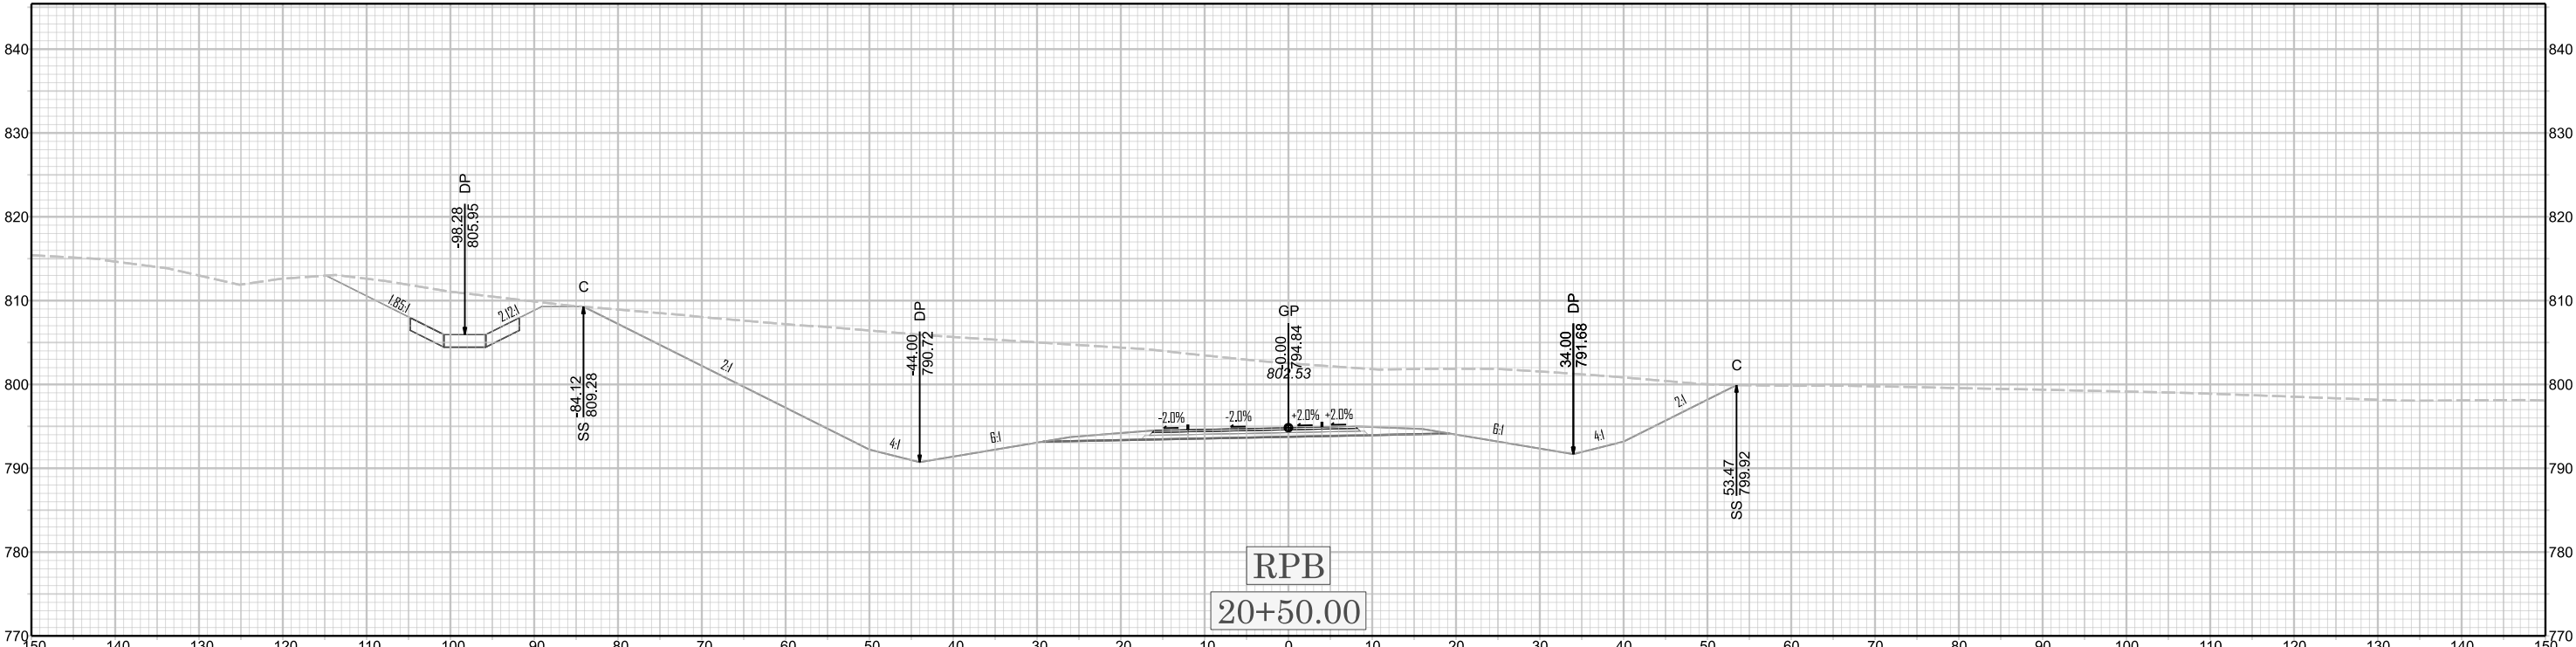

U-6187