



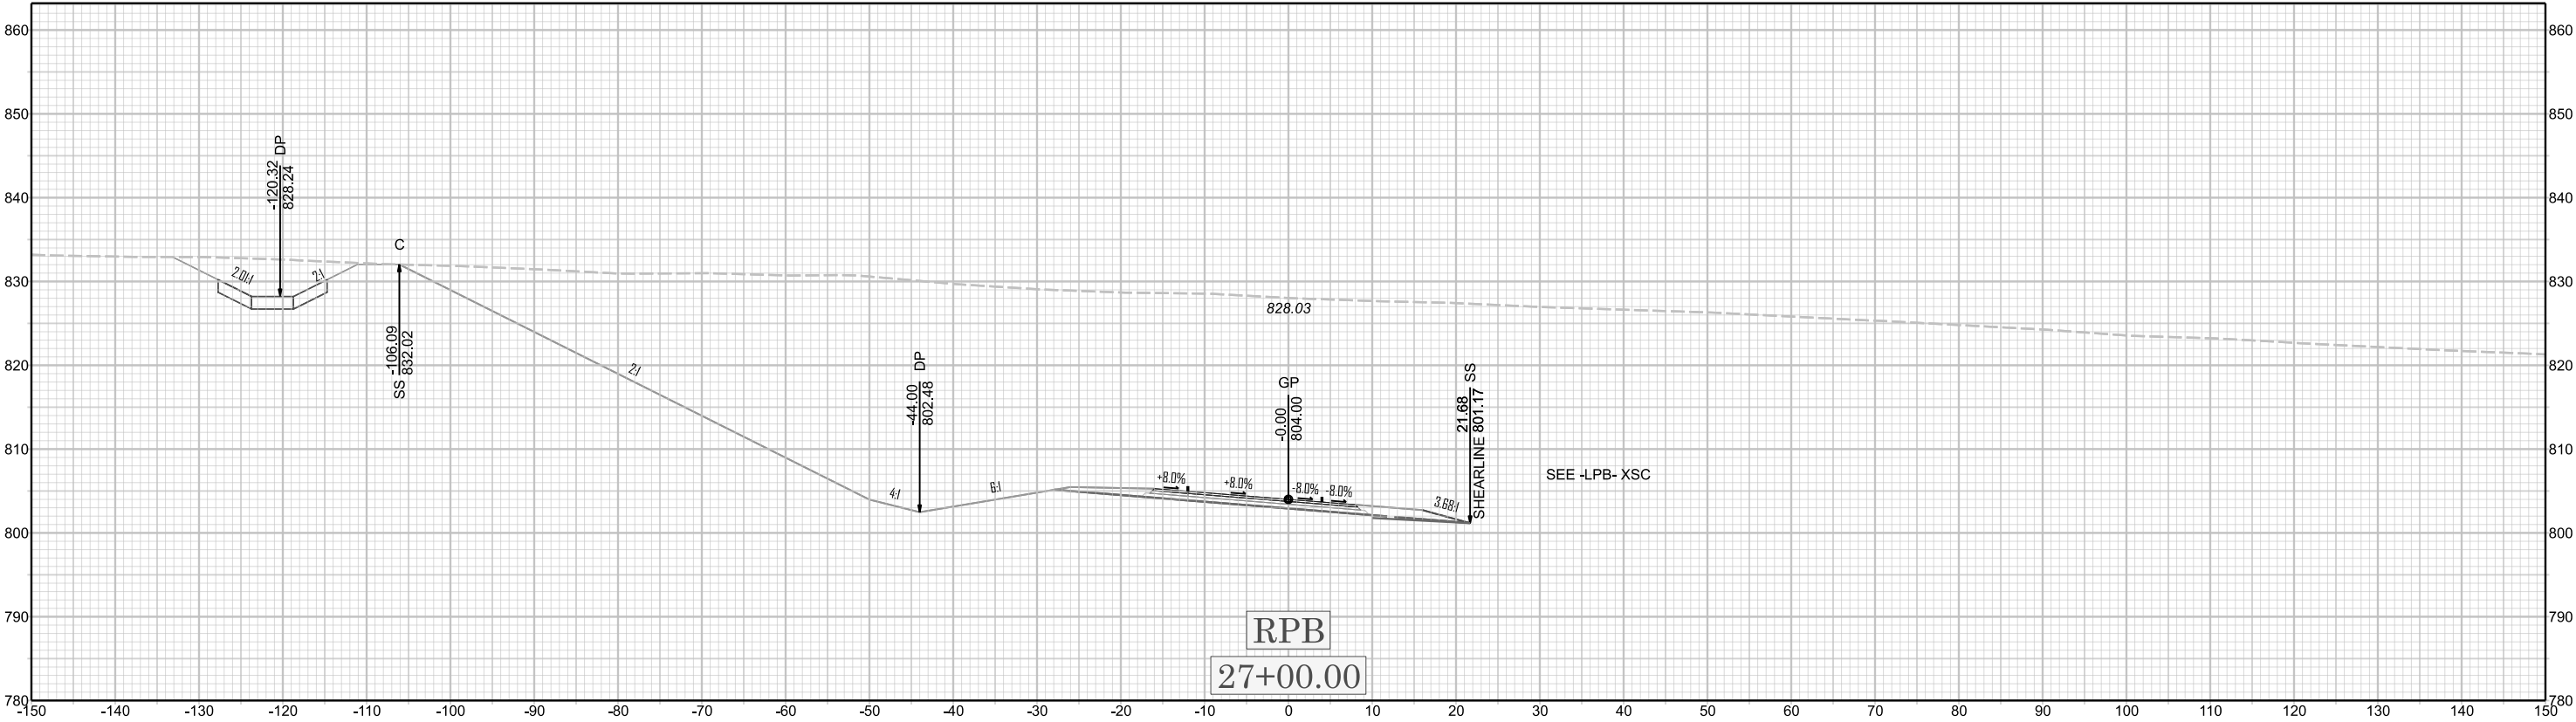

X 167

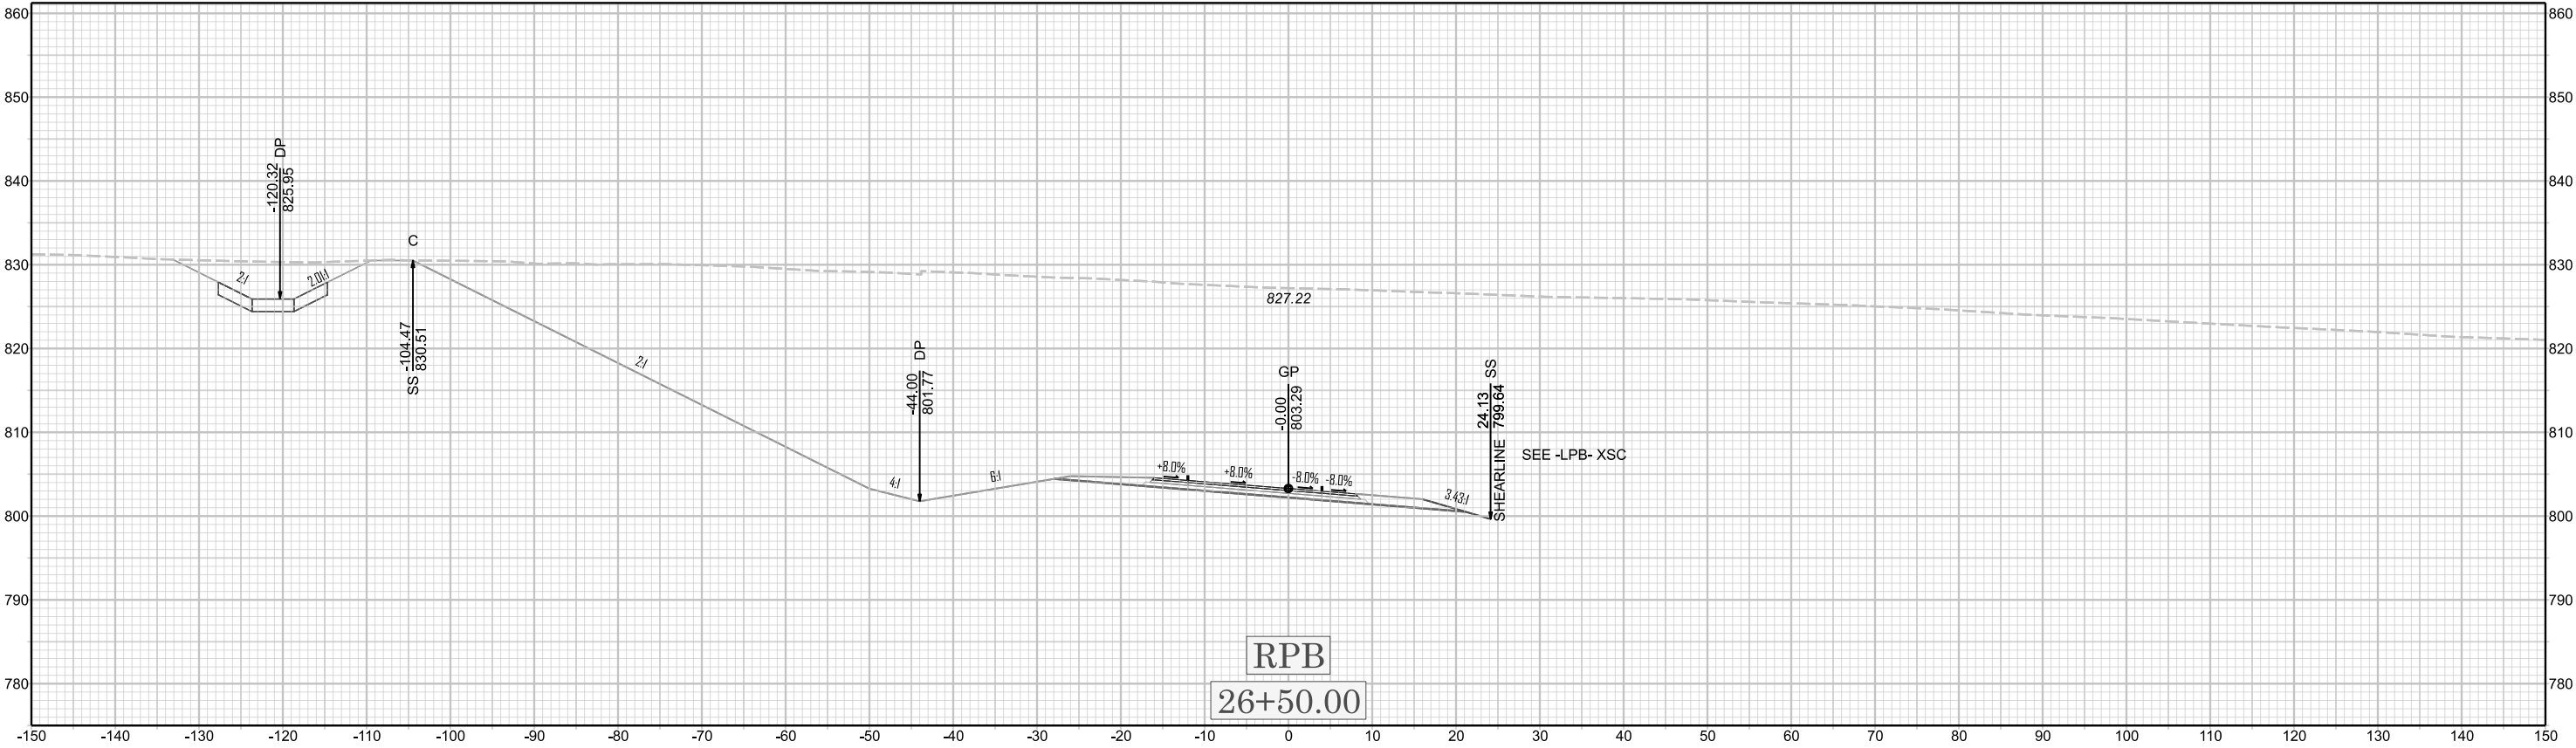

U-6187