


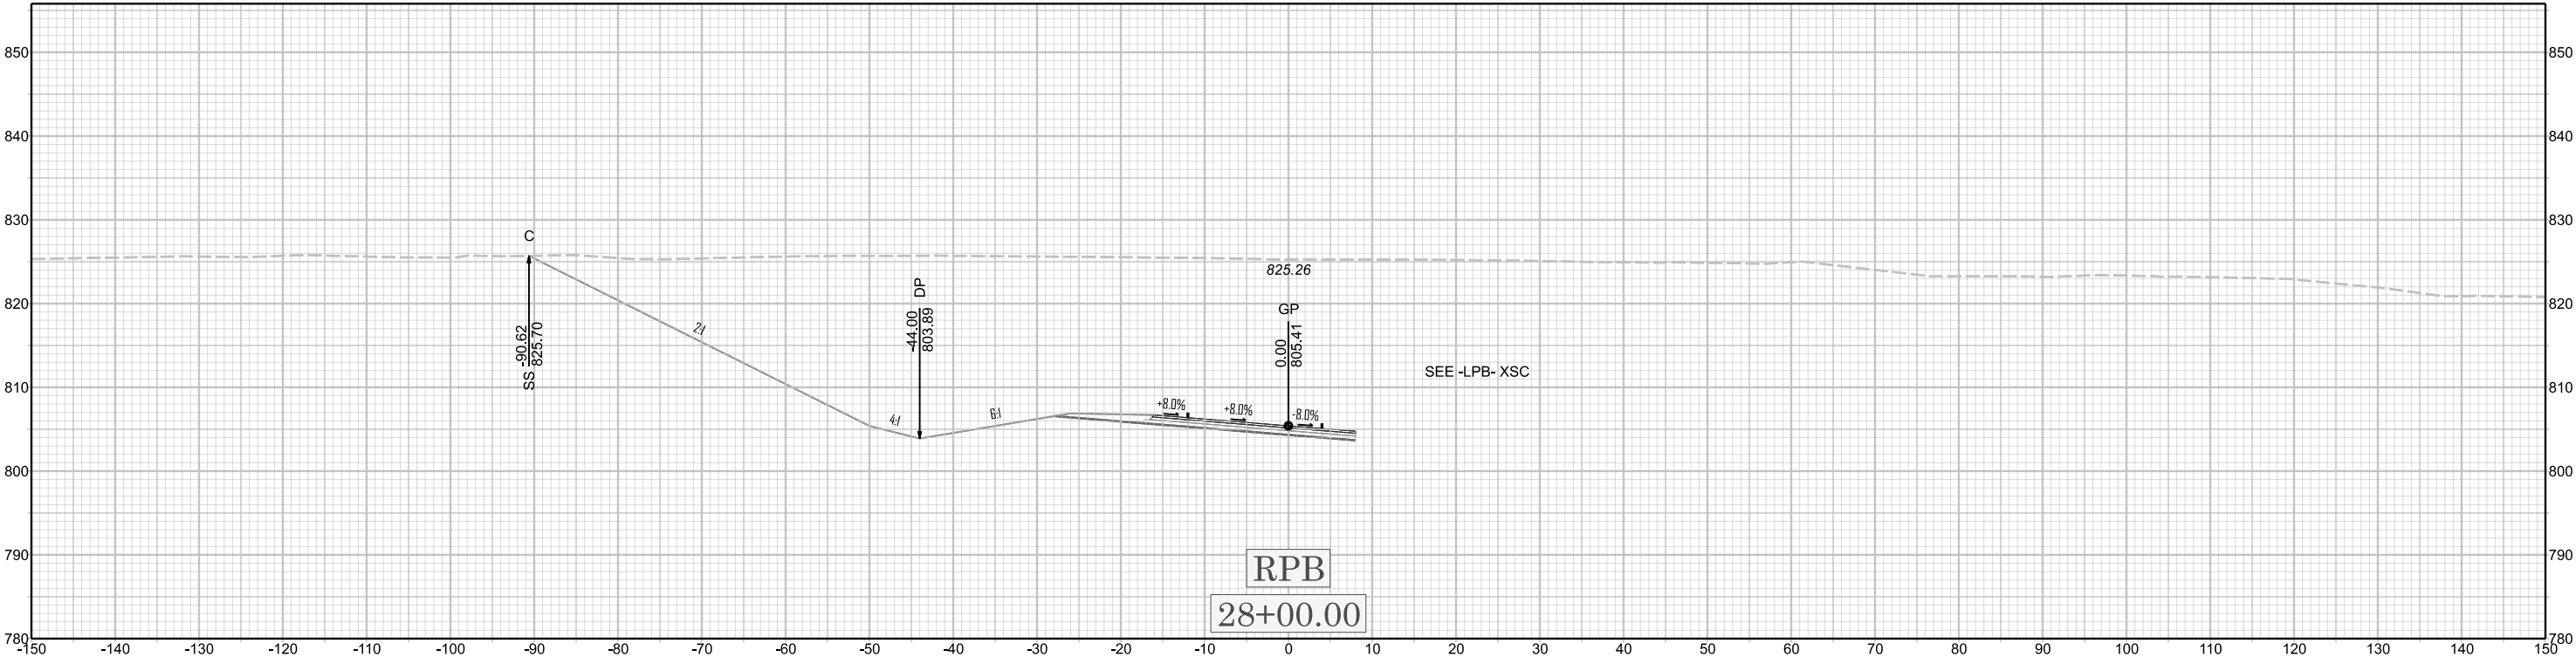

X 168

U-6187

