
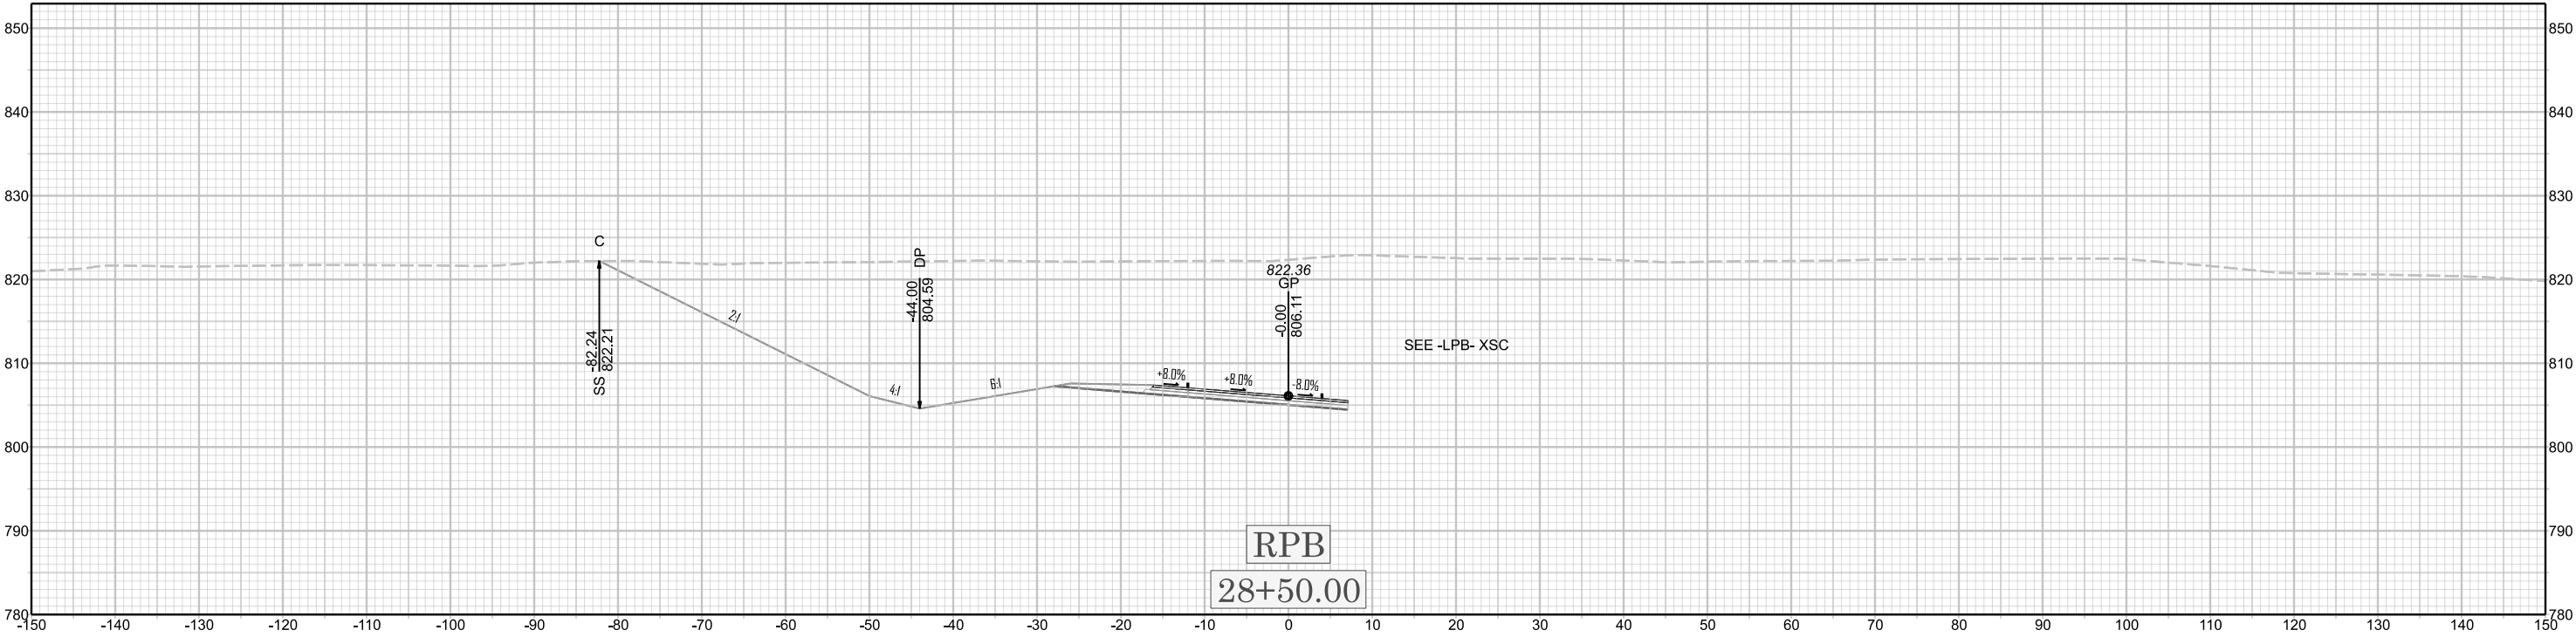


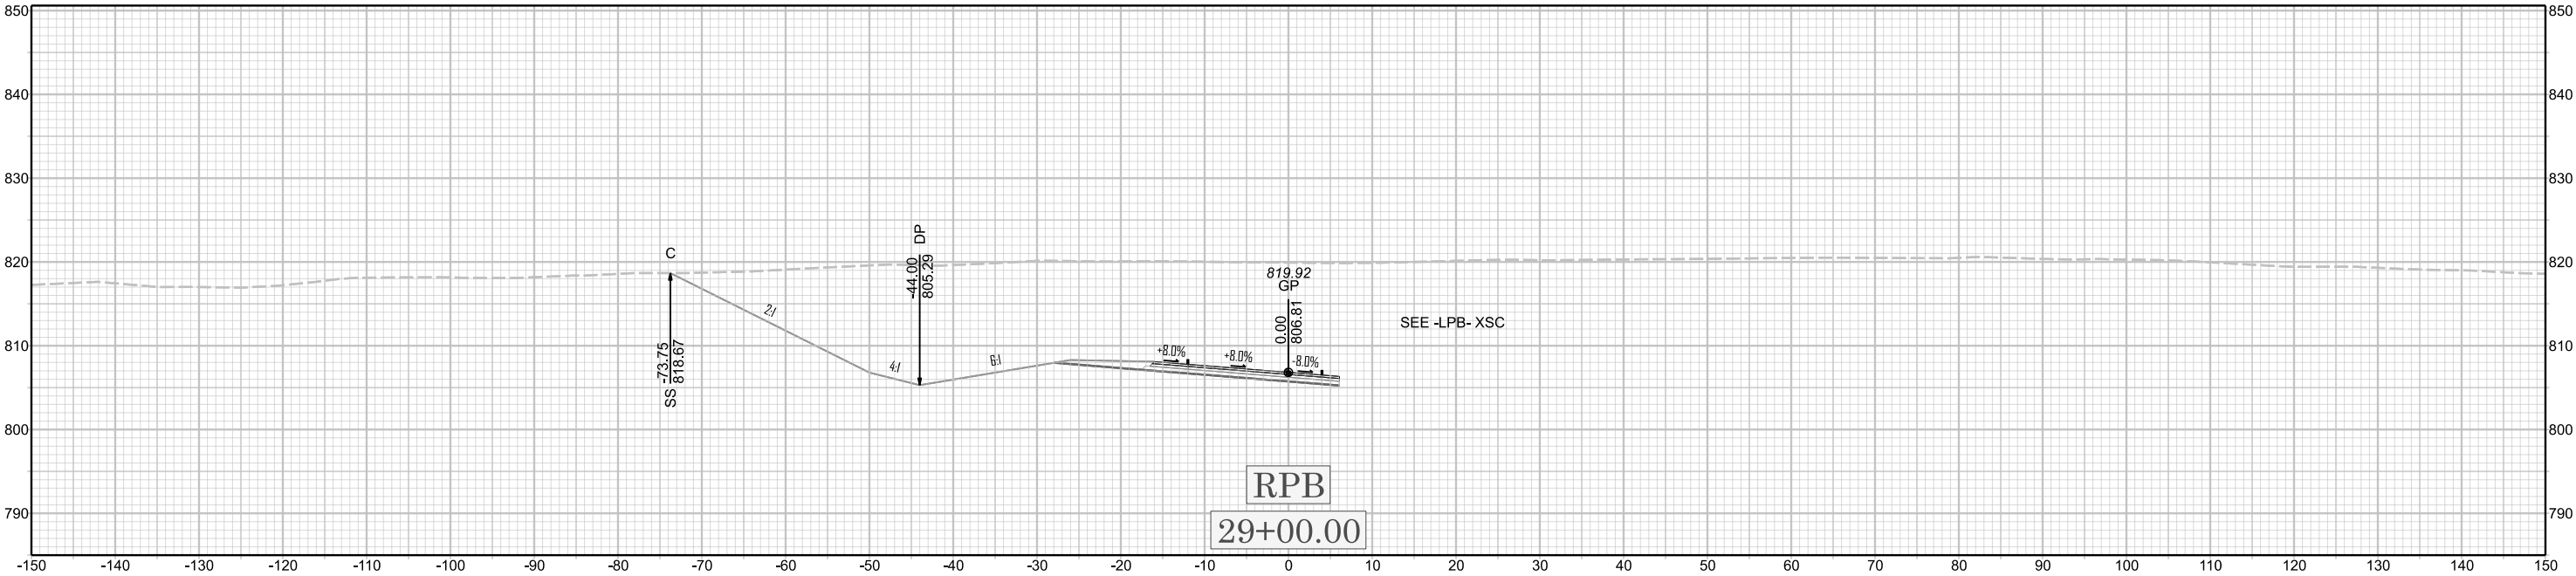

X 169

U-6187