



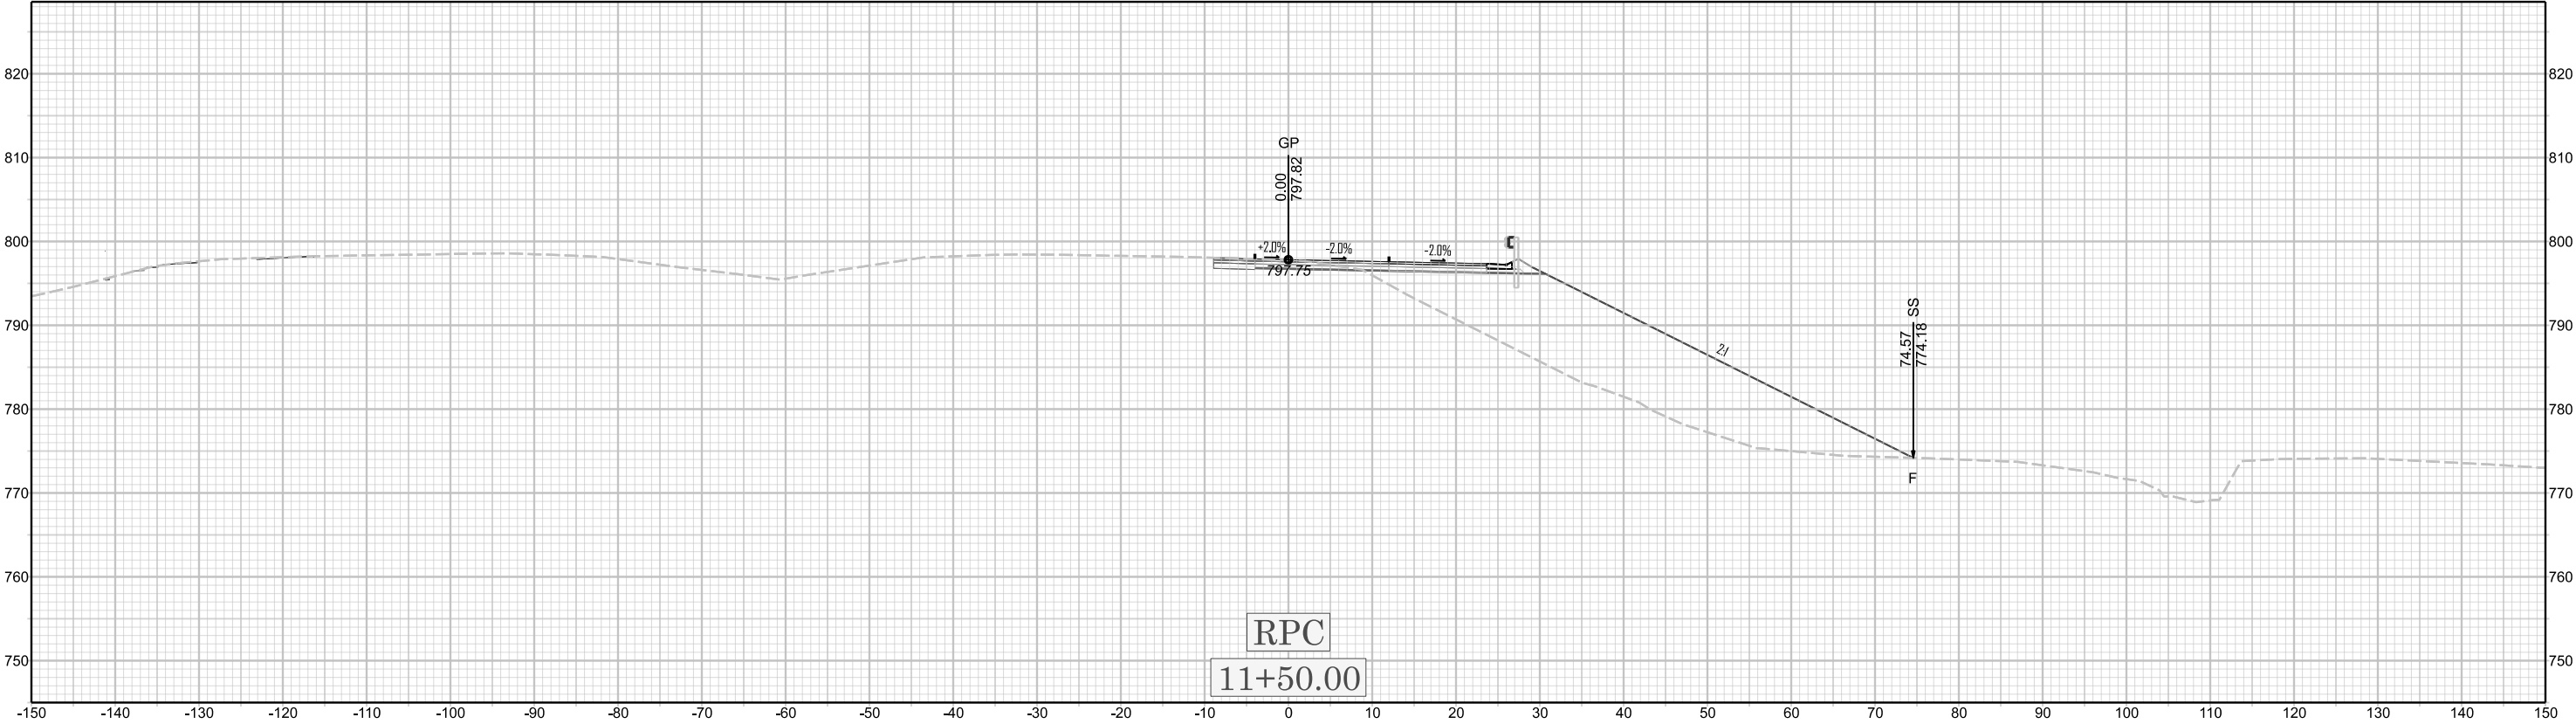

X 173

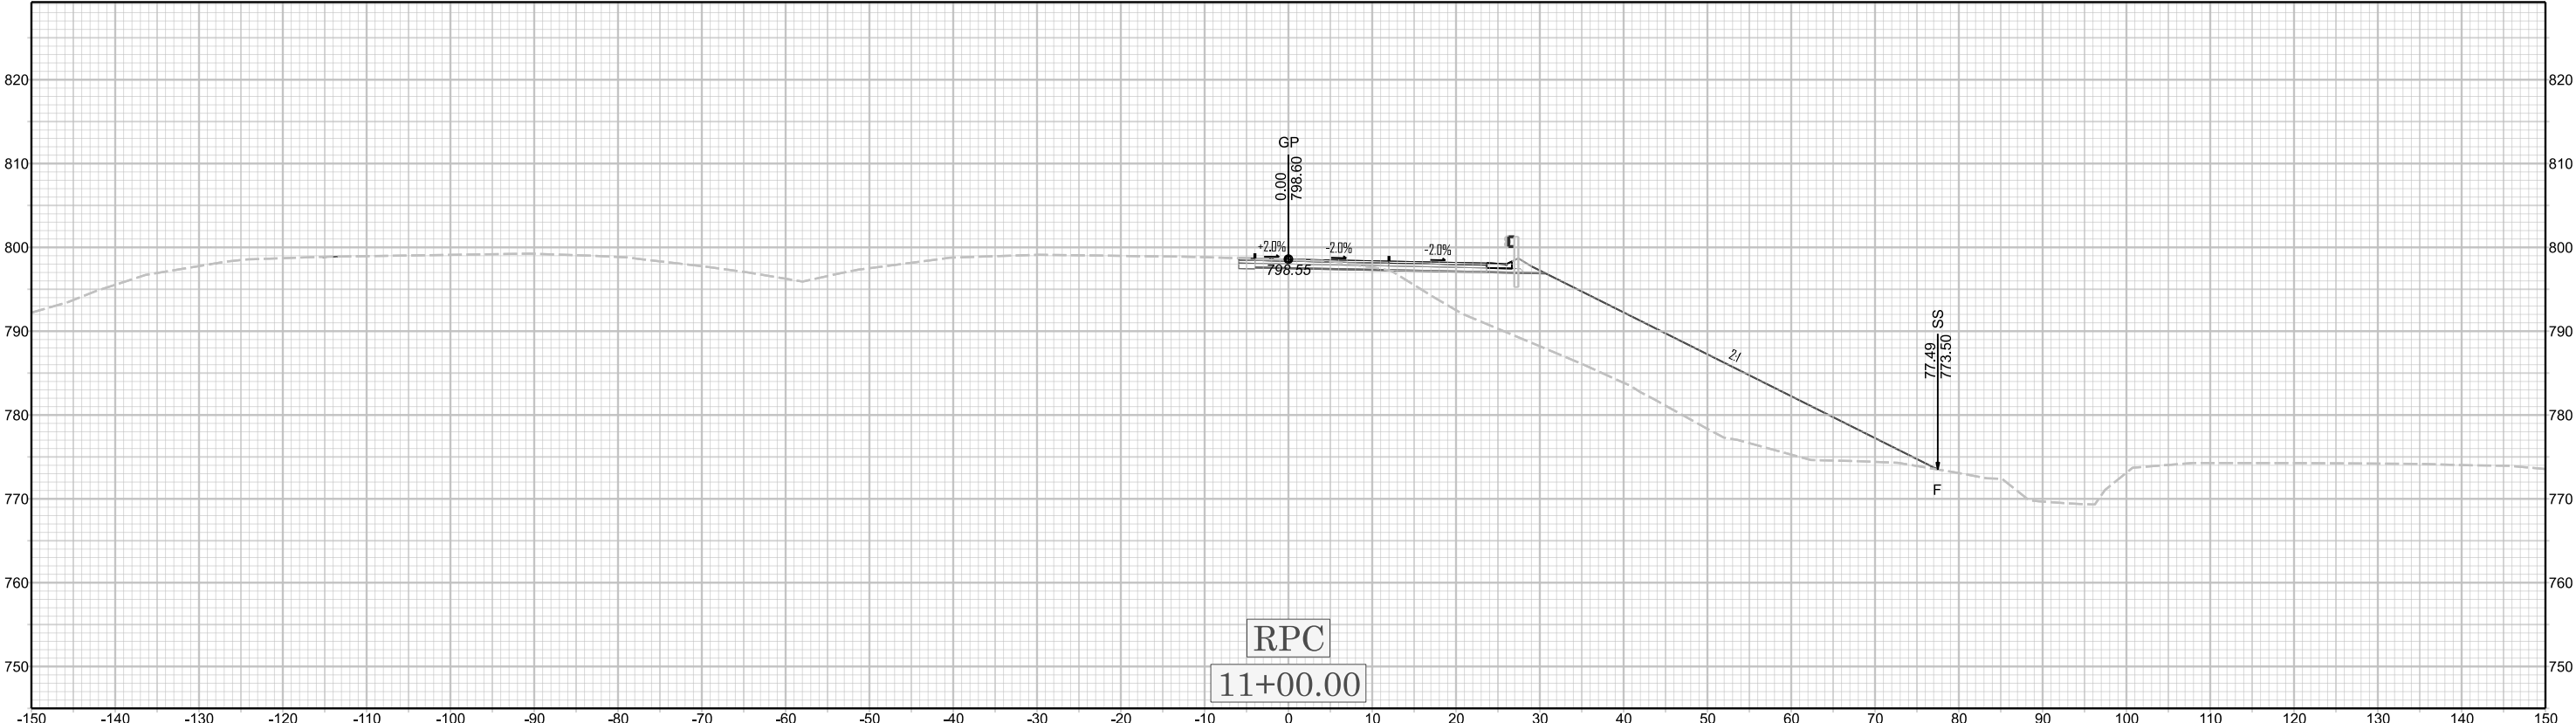

U-6187