



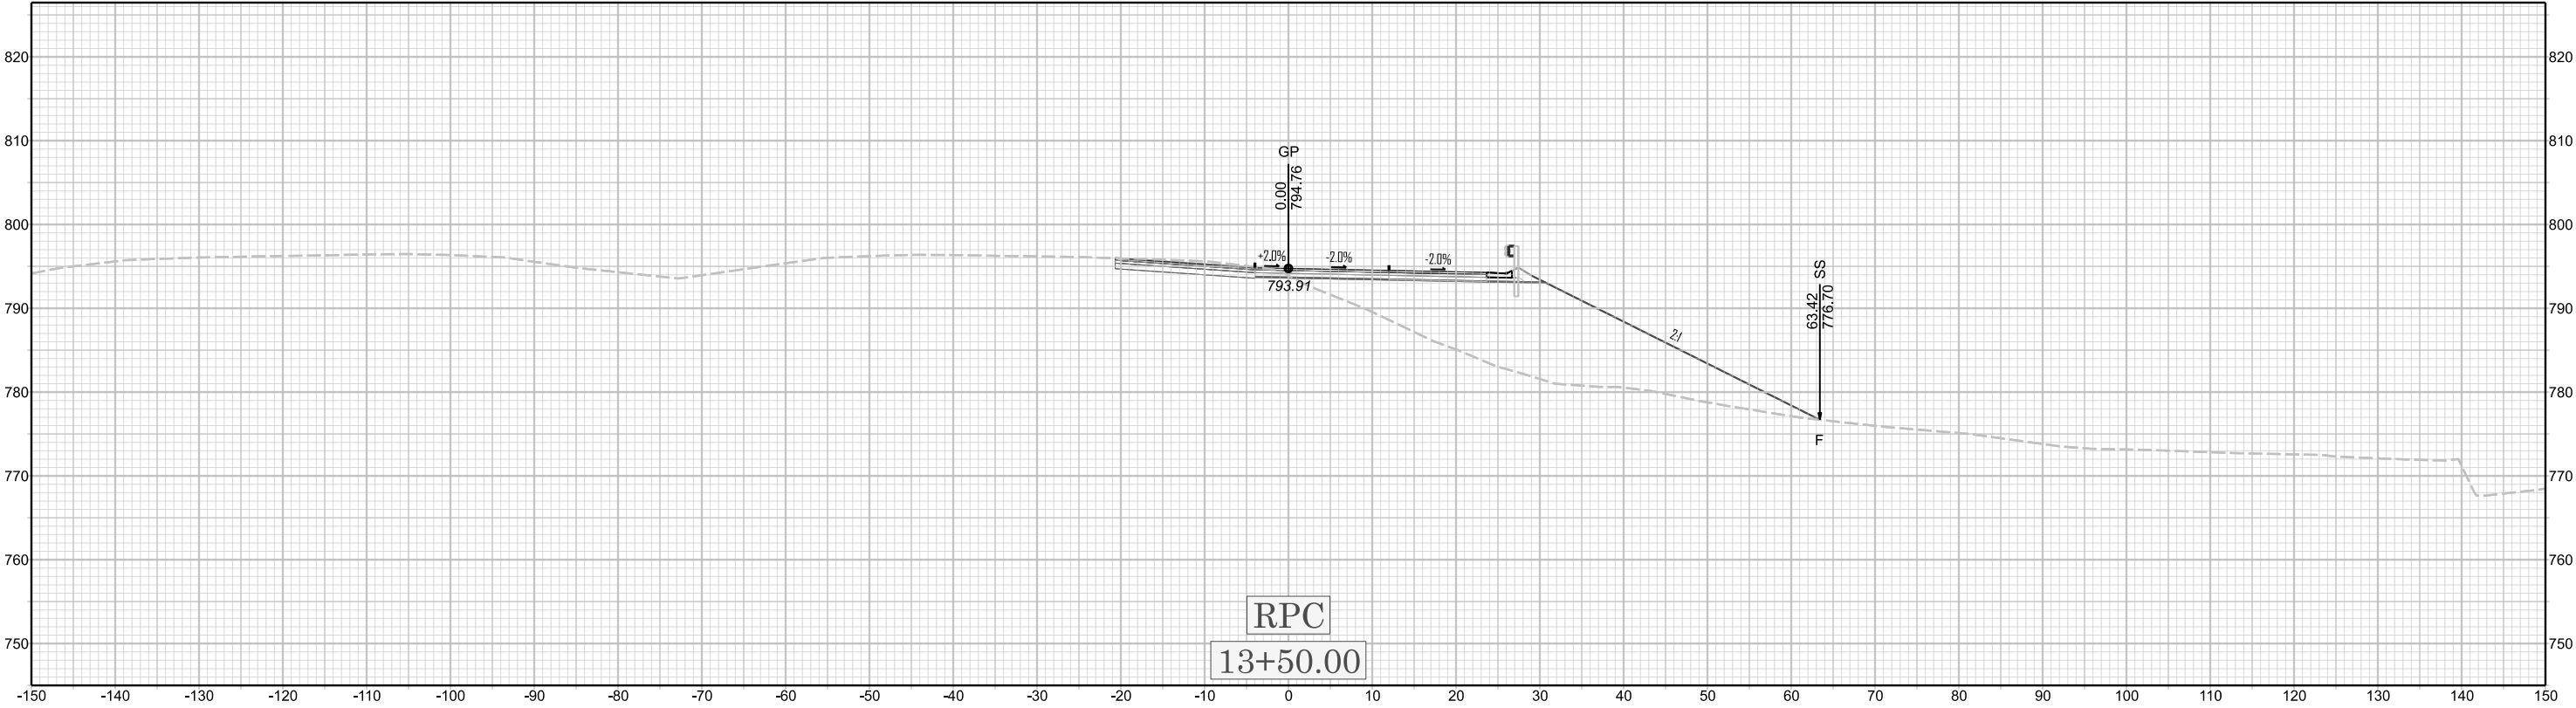

X 175

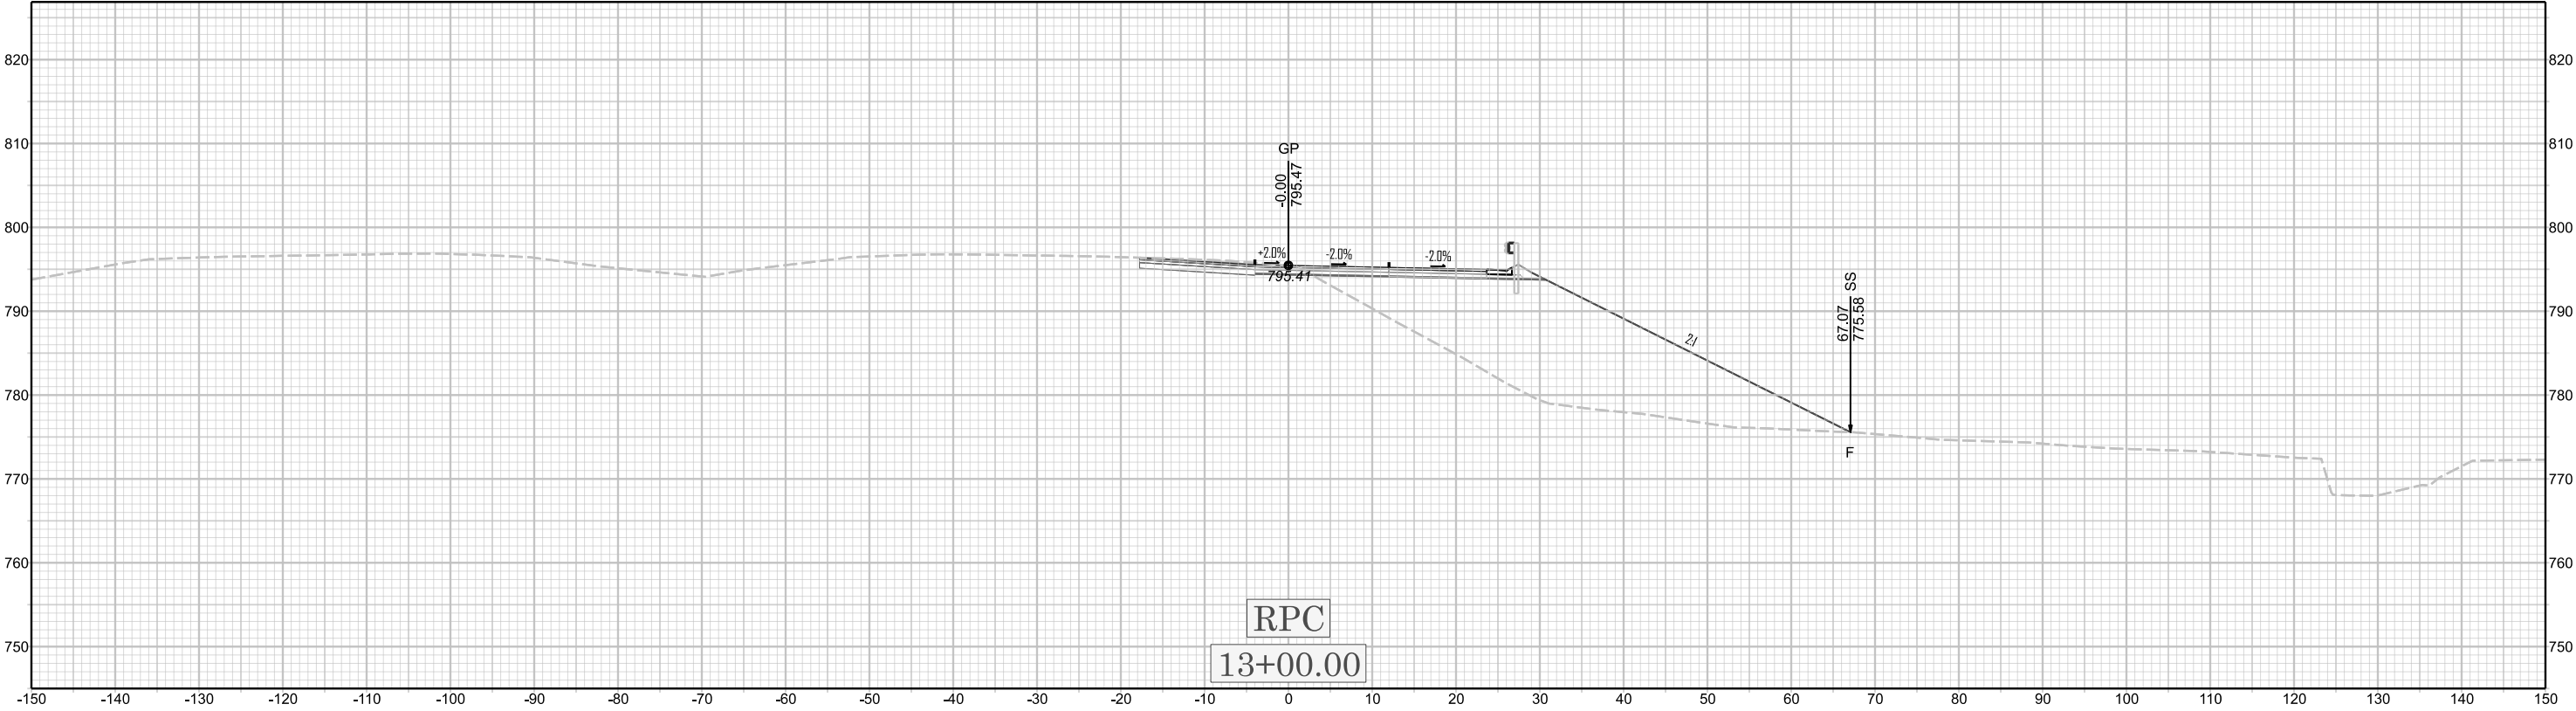

U-6187