



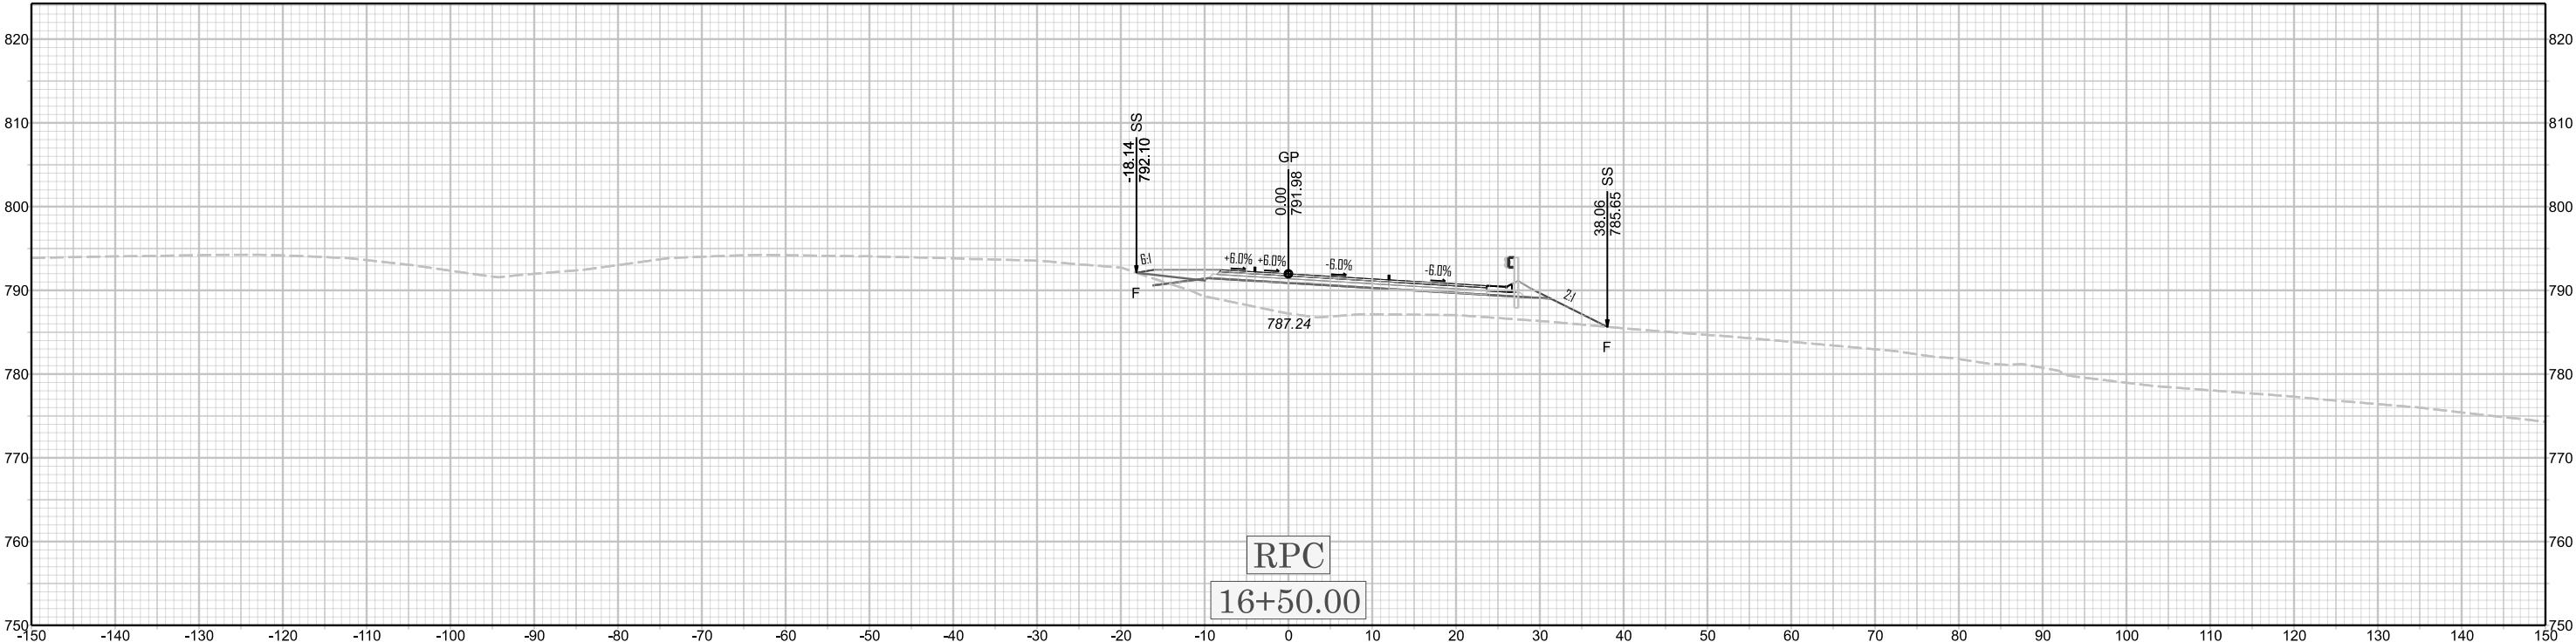

X 178

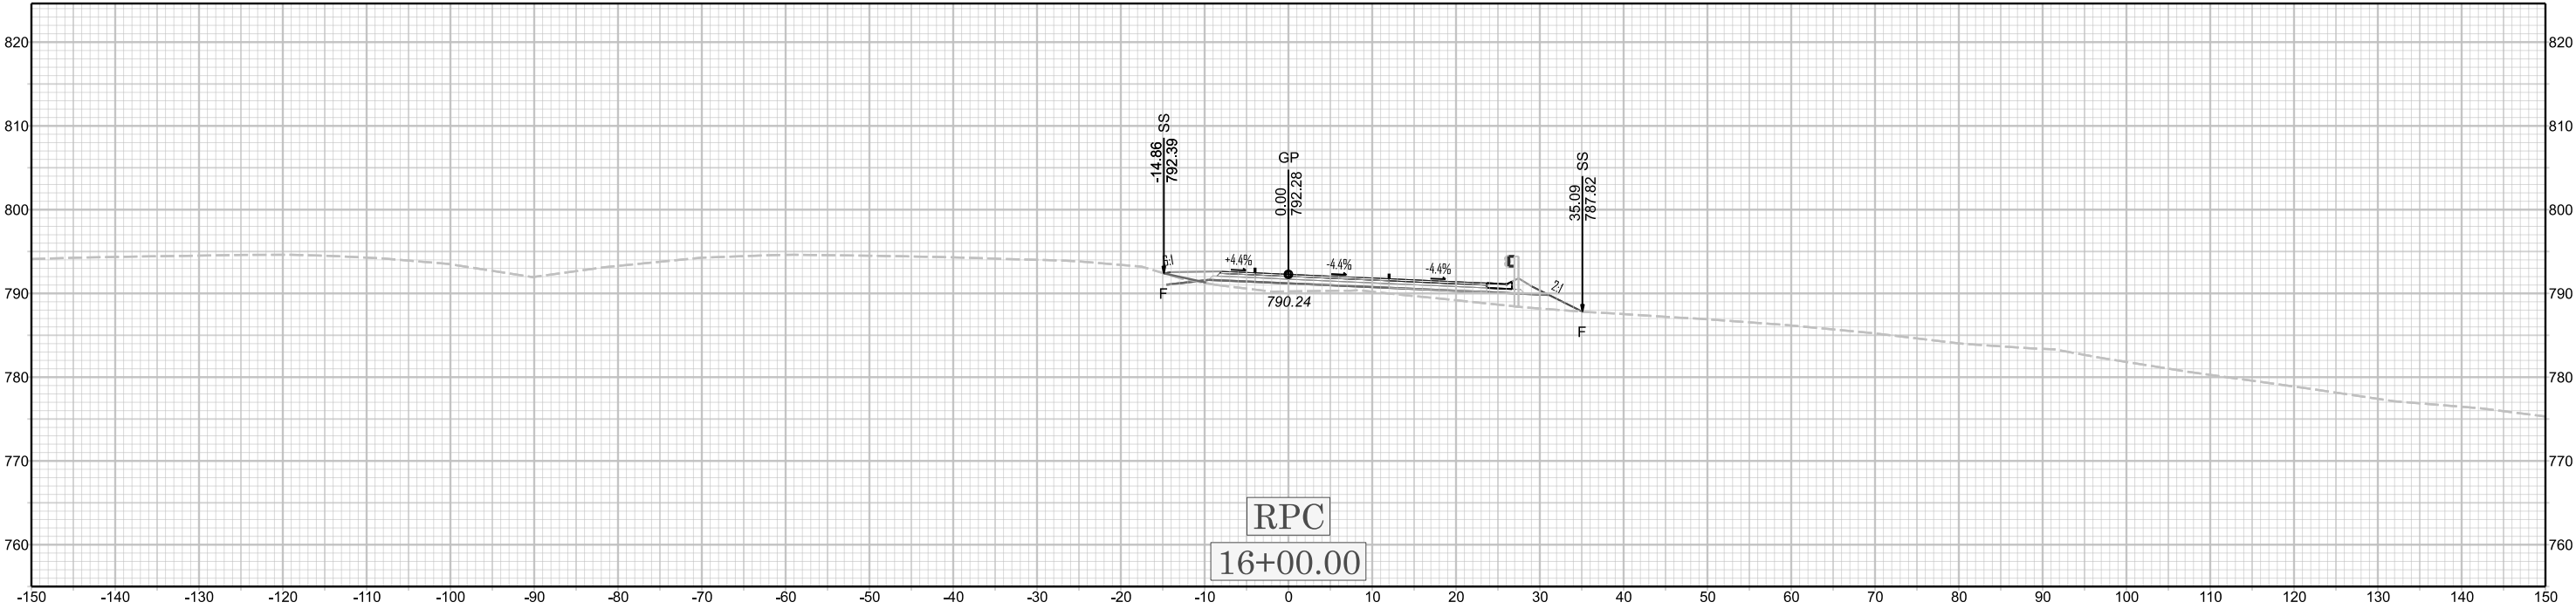

U-6187