
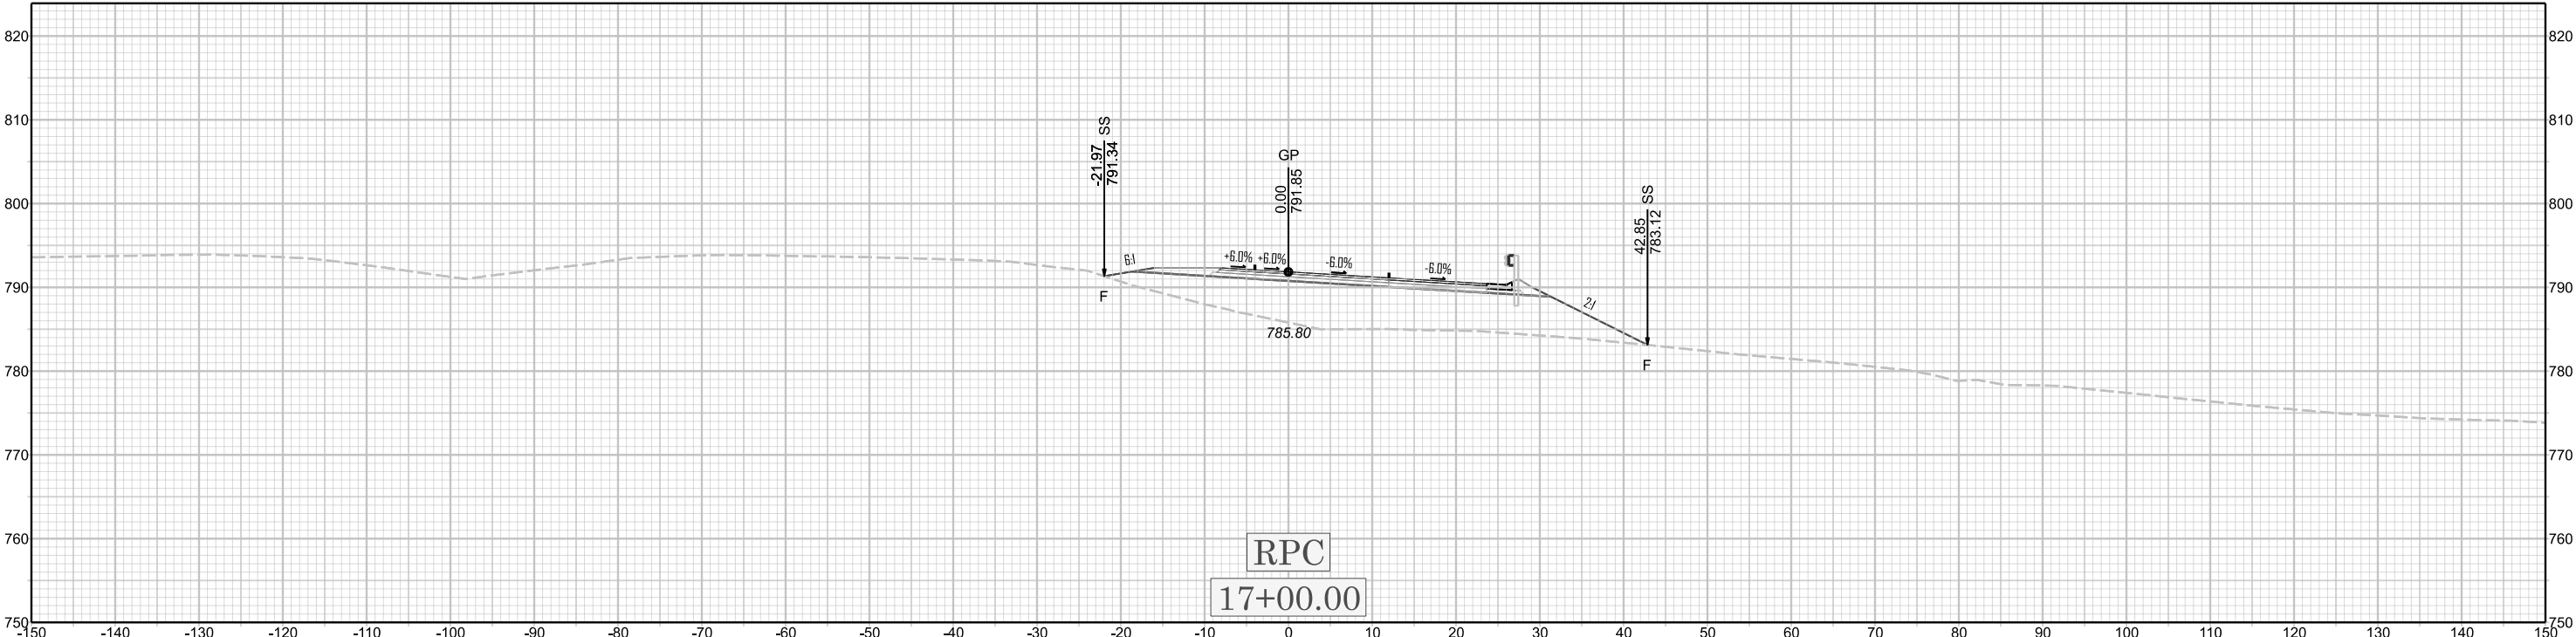


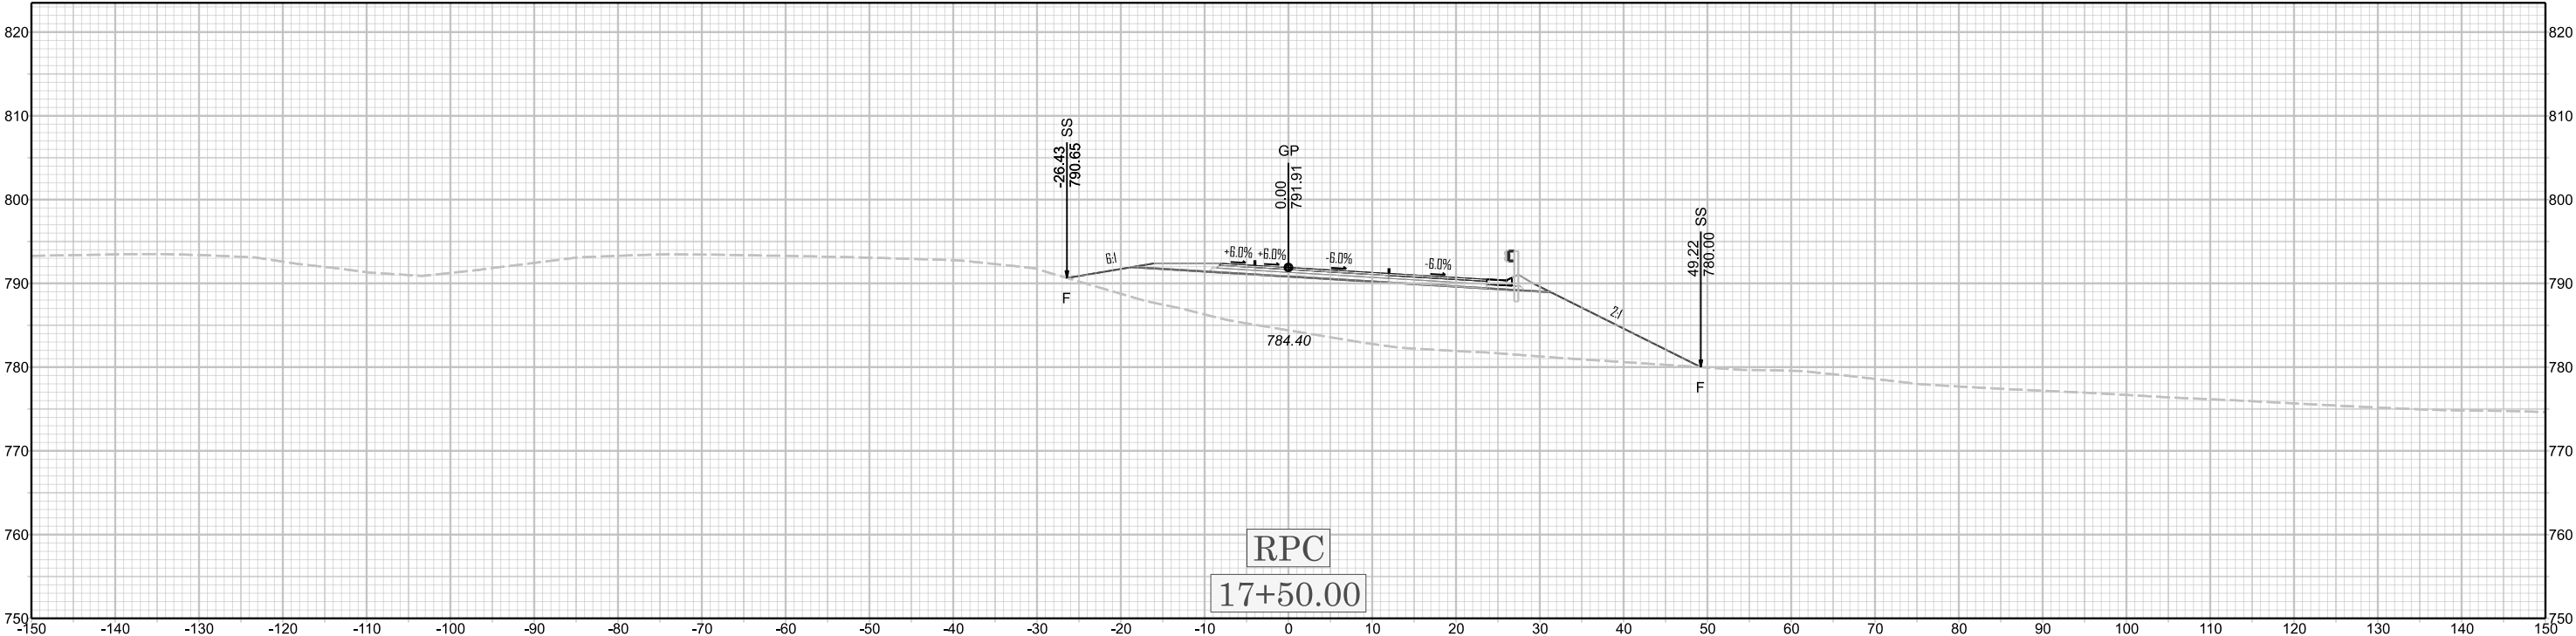

X 179

U-6187