



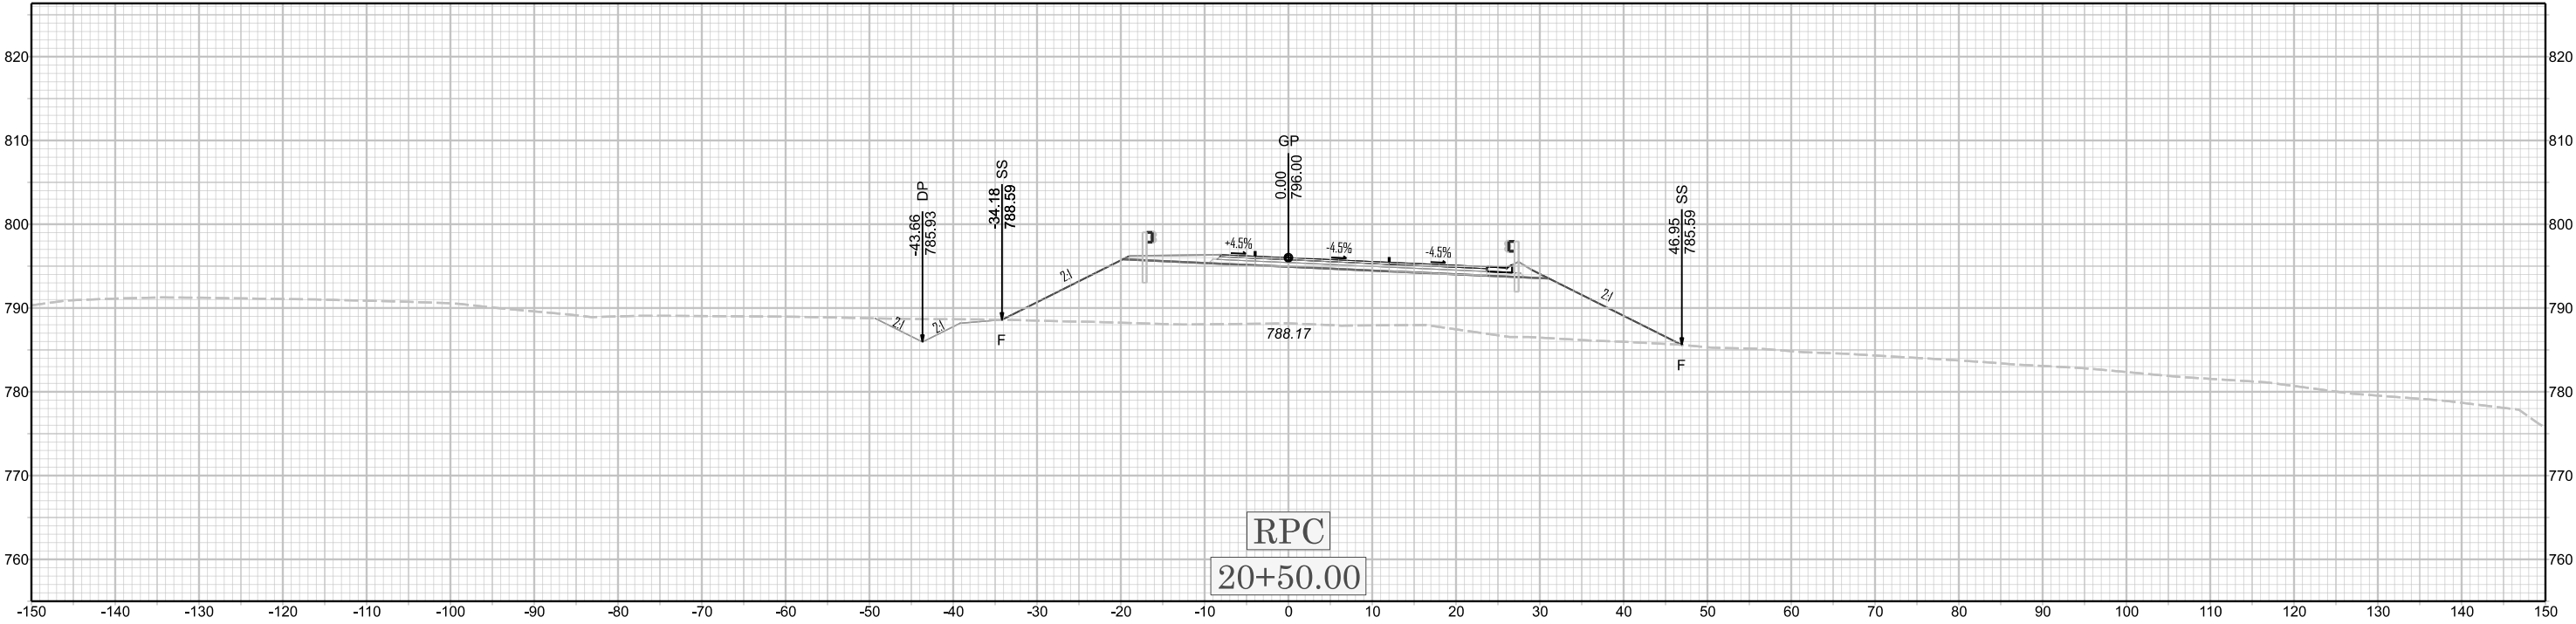

X 182

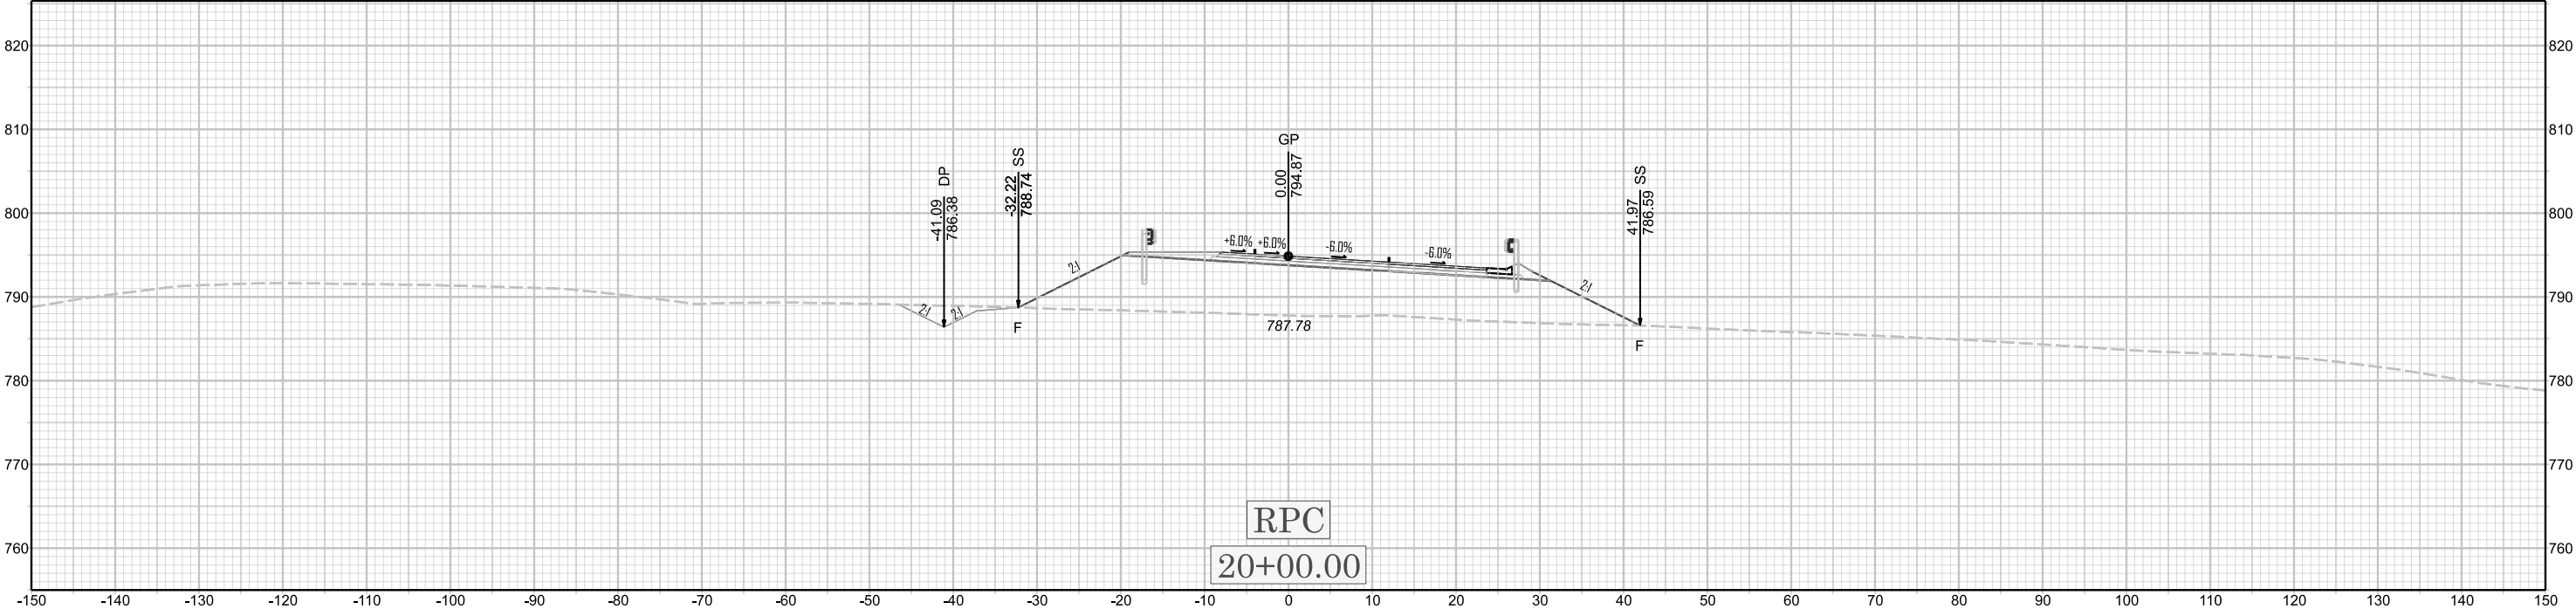

U-6187