


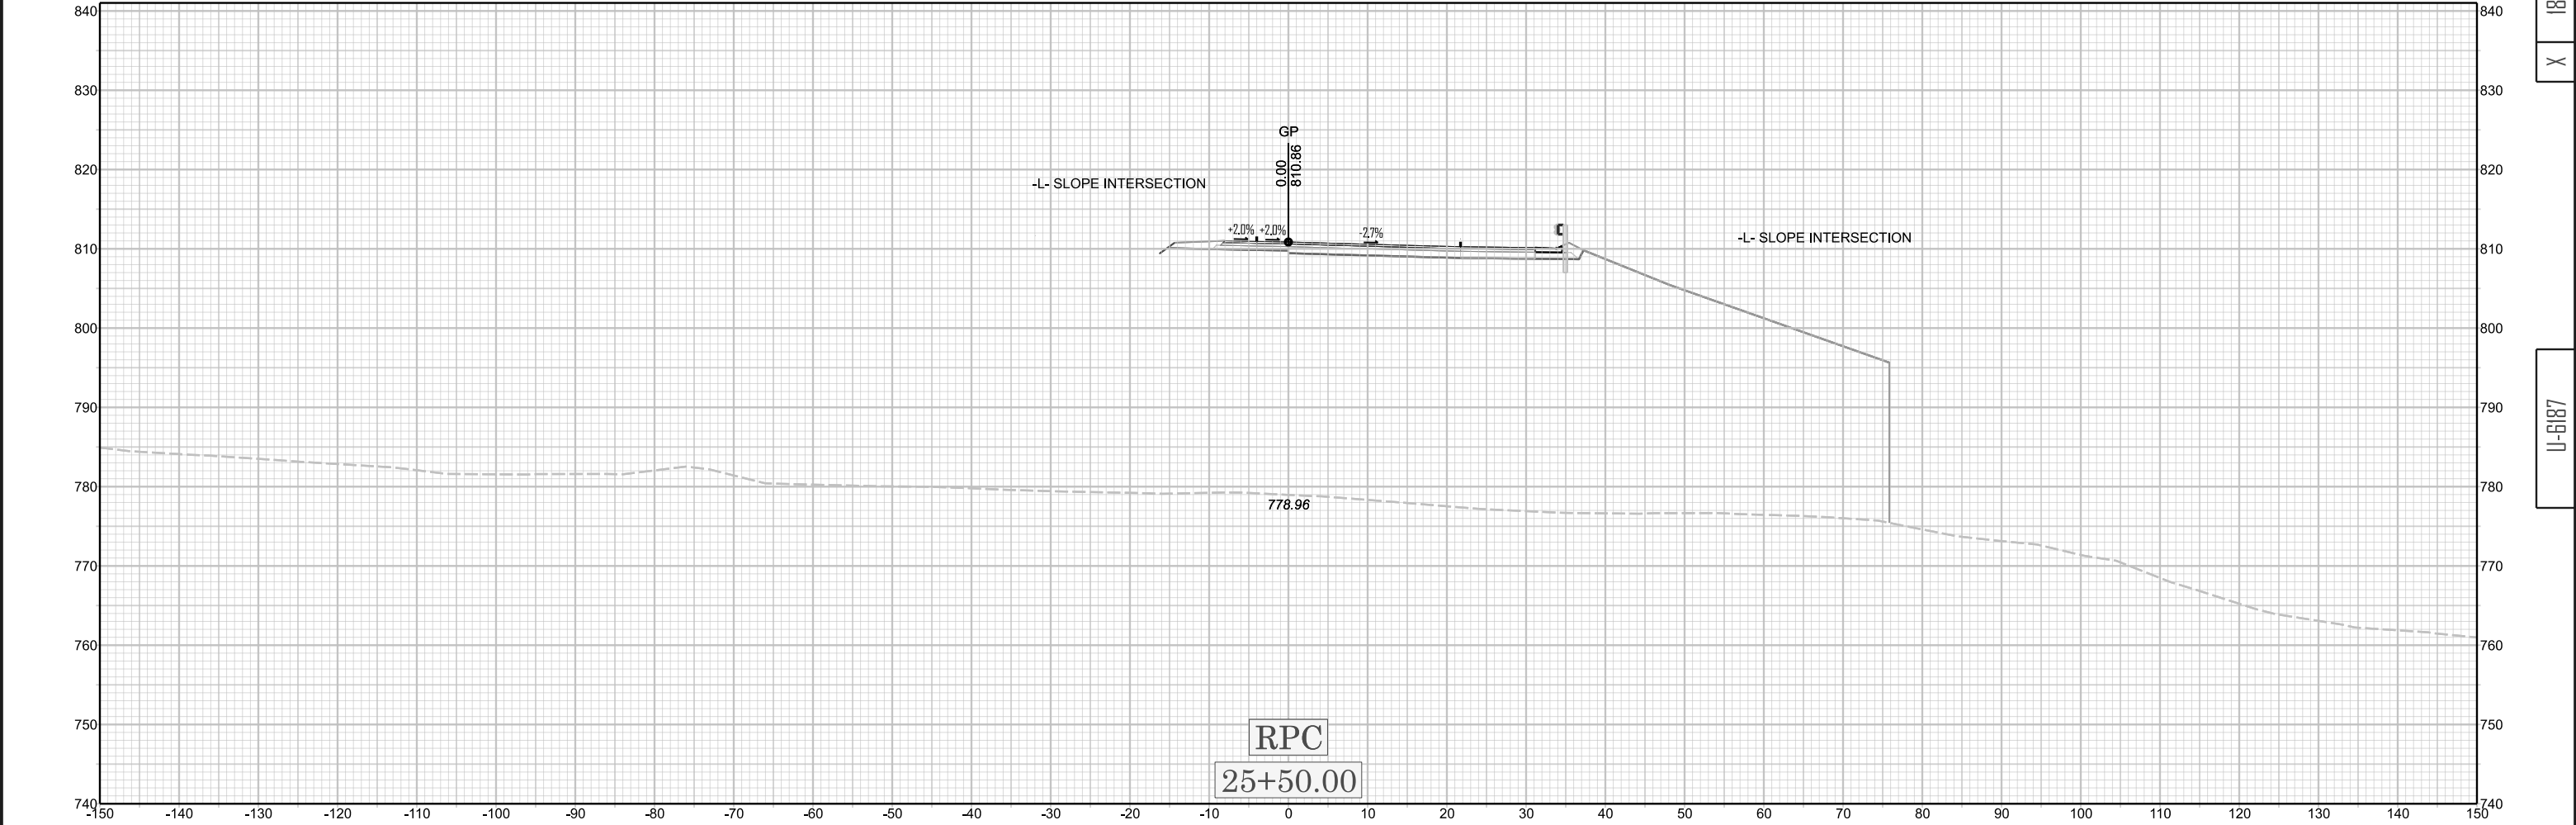

X 188

U-6187