



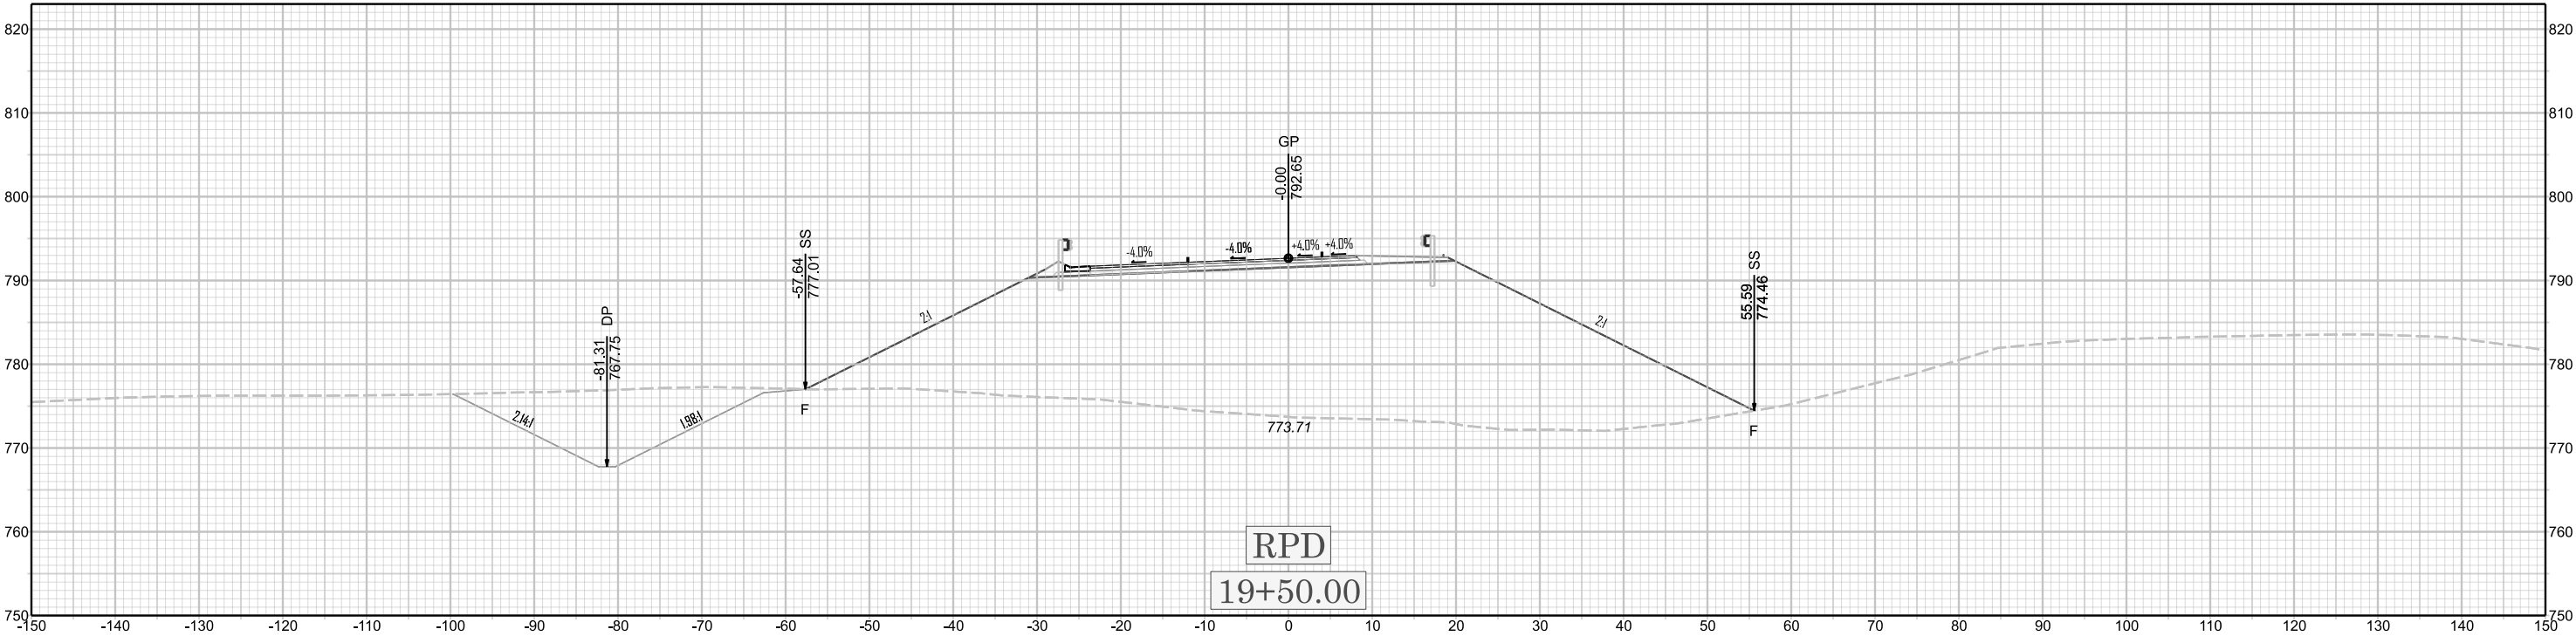

X 195

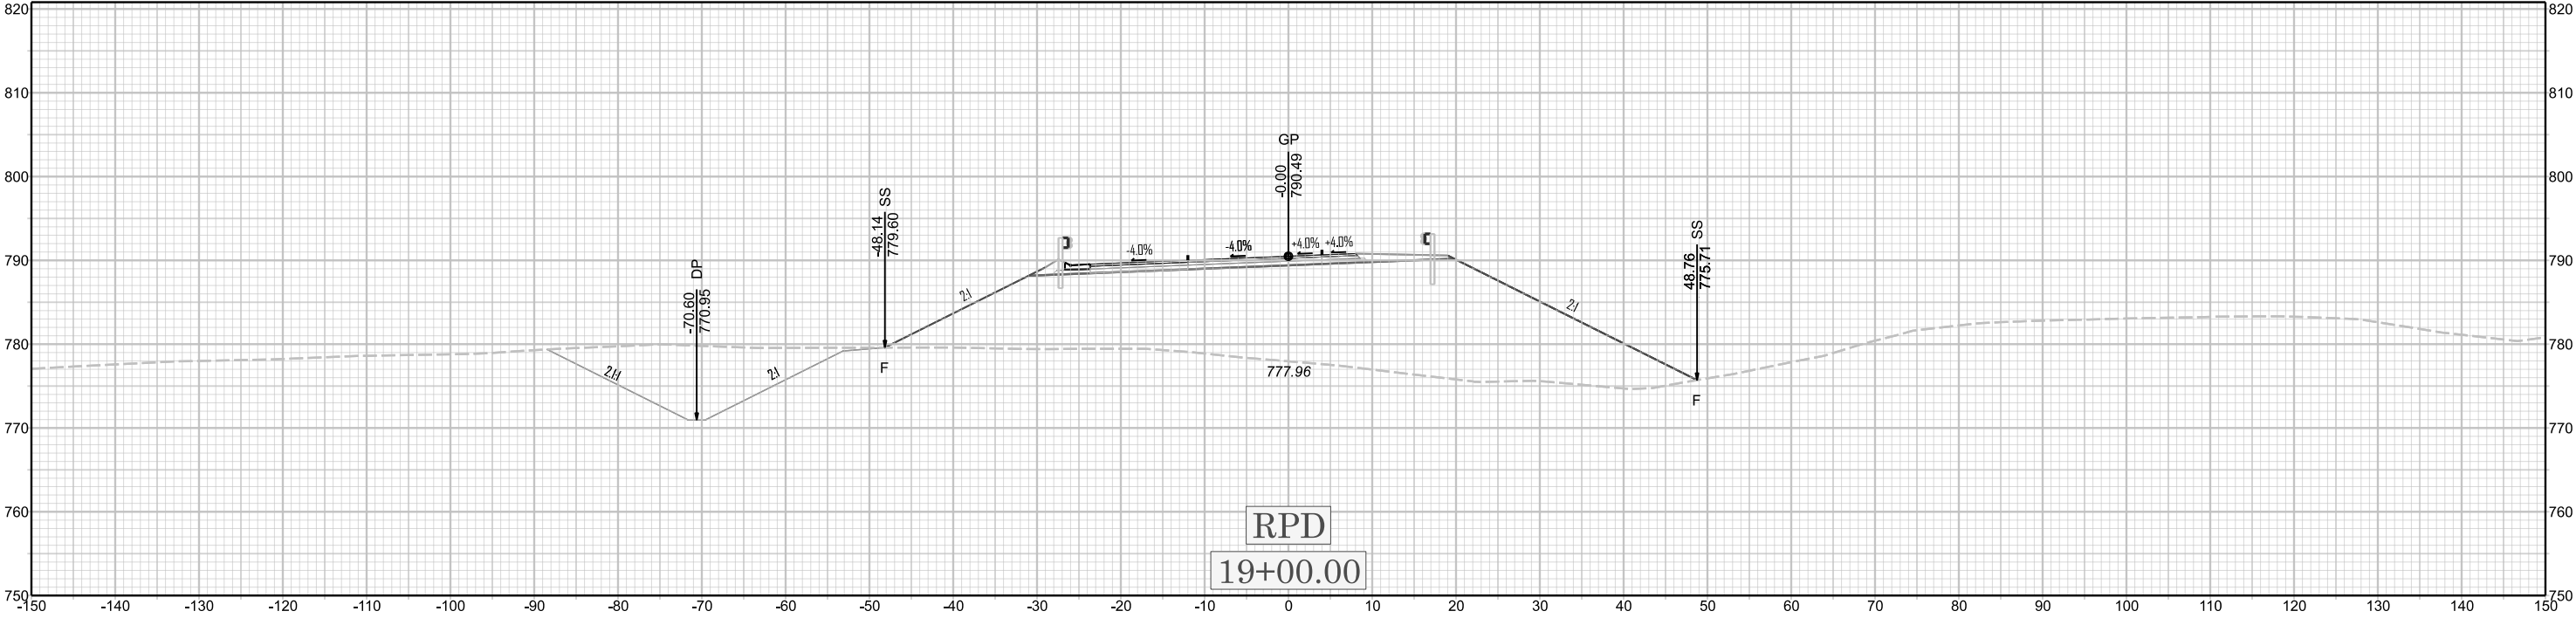

U-6187