



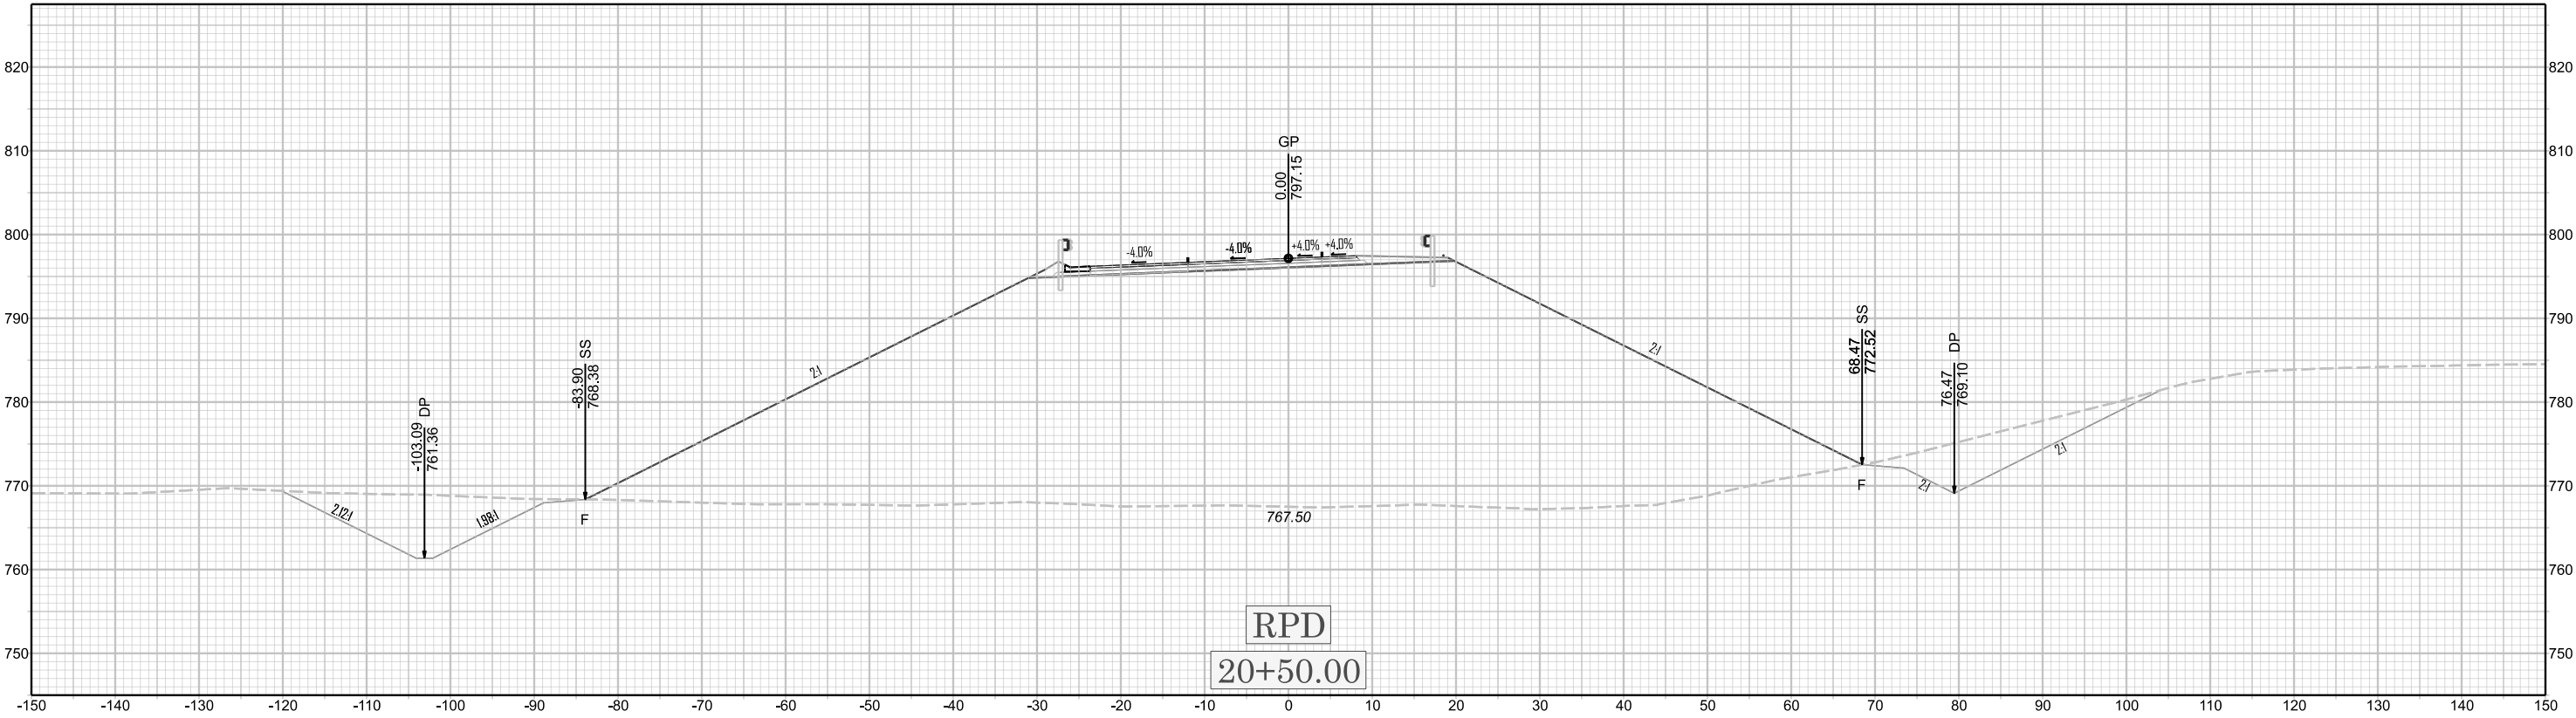

X 196

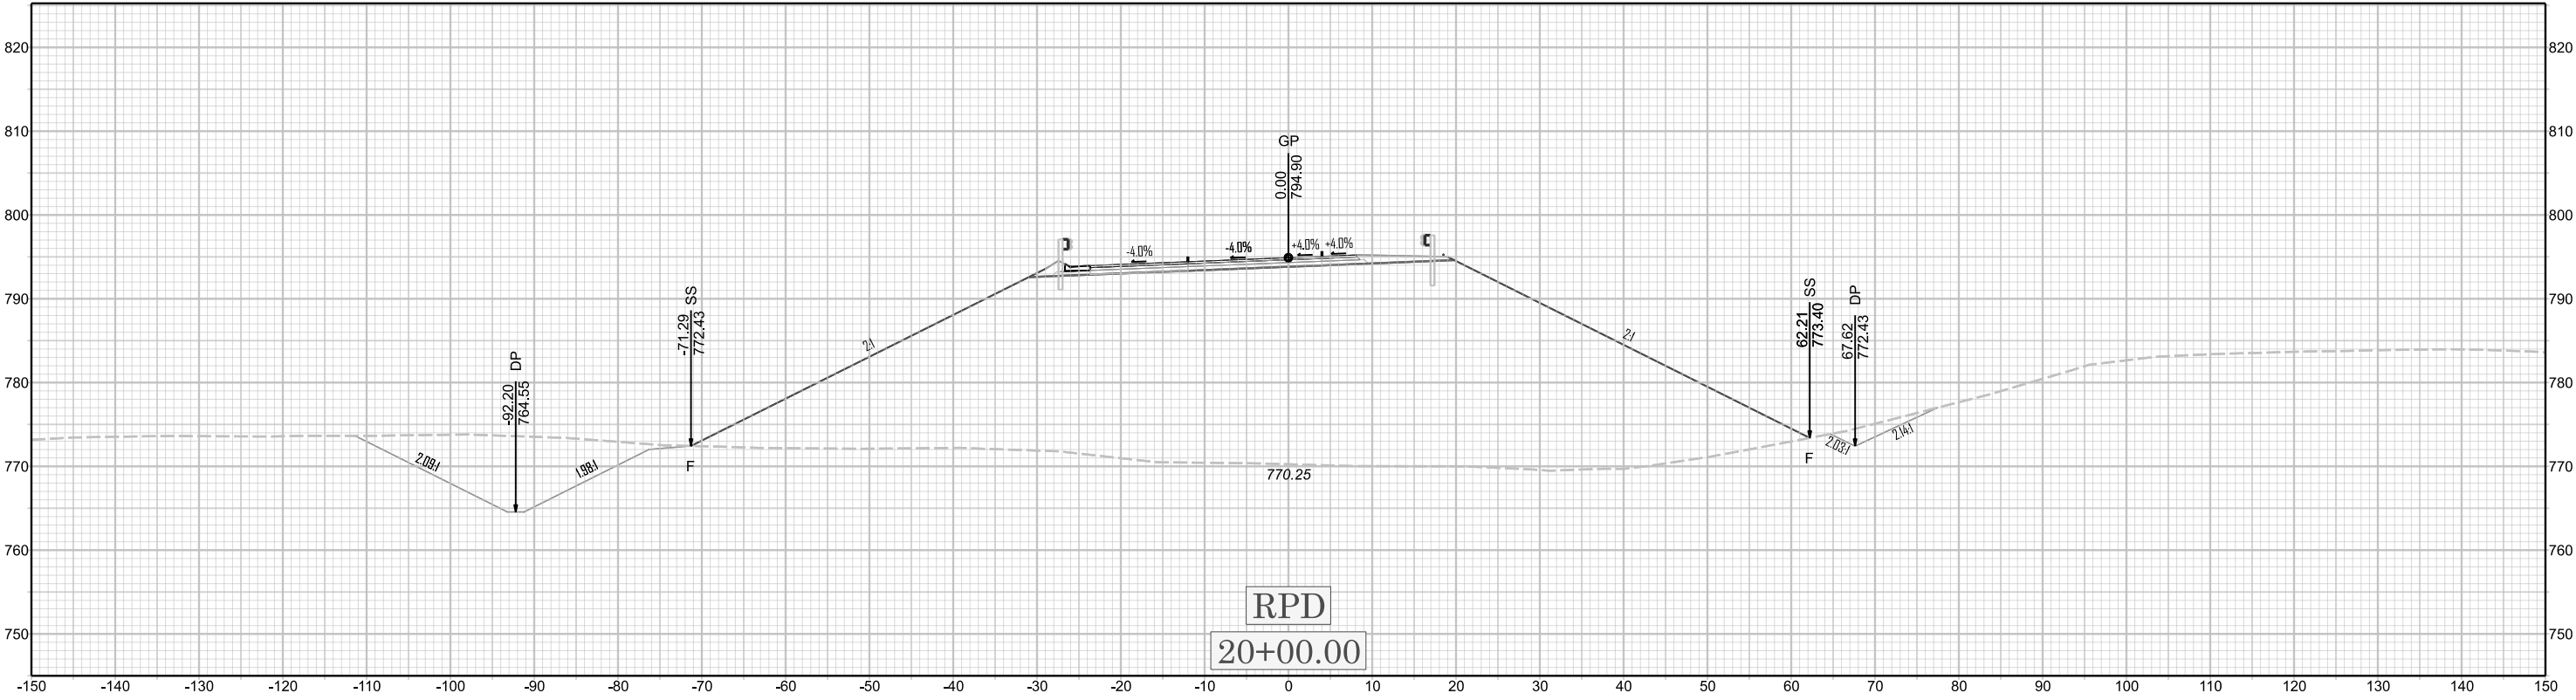

U-6187