


TIP PROJECT: U-6187

CONTRACT: TBD

See Sheet 1A For Index of Sheets
See Sheet 1B For Conventional Plan Sheet Symbols

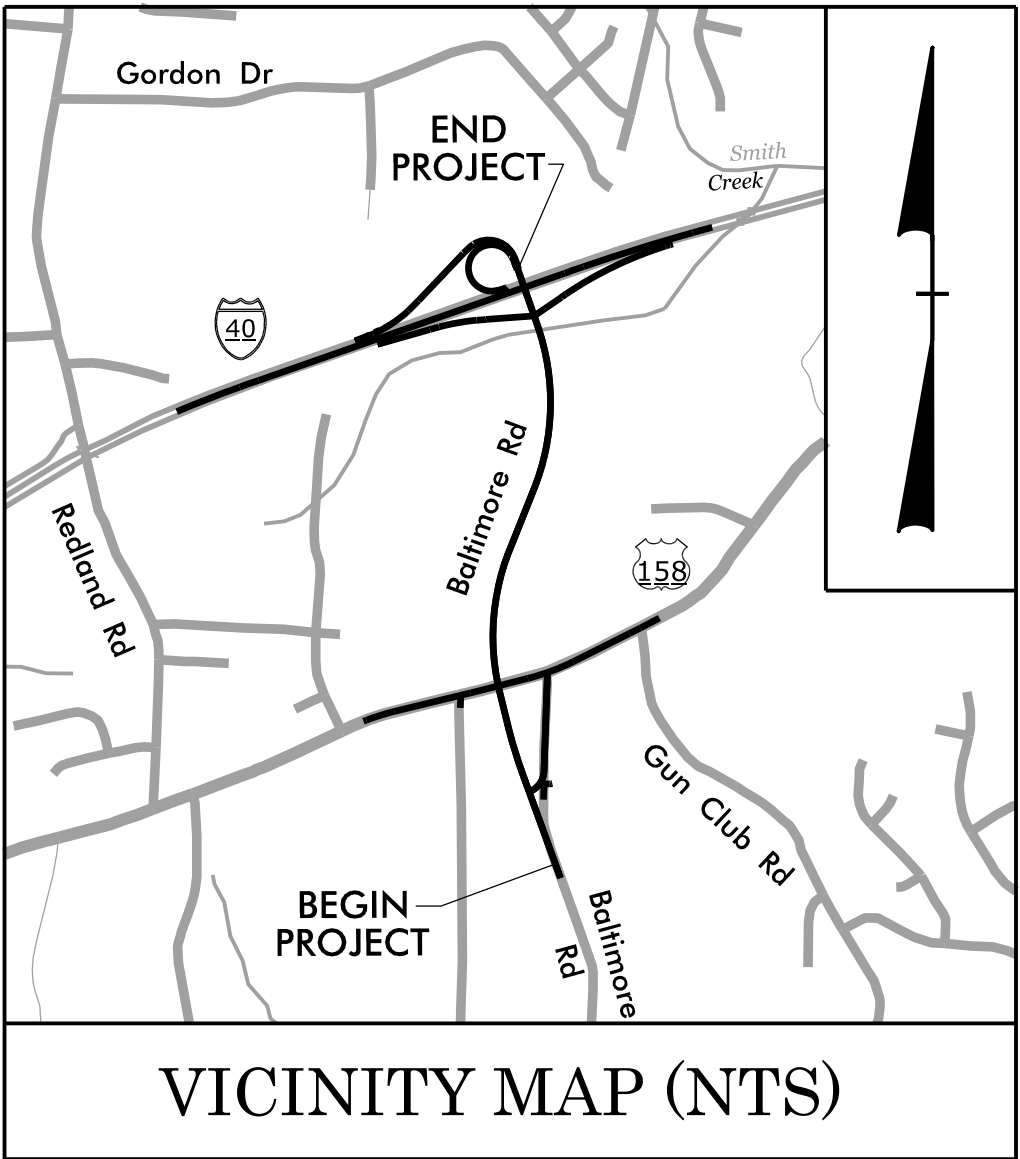

VICINITY MAP (NTS)

FIELD INSPECTION PLANS

STATE OF NORTH CAROLINA
DIVISION OF HIGHWAYS



DAVIE COUNTY

LOCATION: *REALIGNMENT AND EXTENSION OF SR 1630
(BALTIMORE ROAD) FROM SOUTH OF US 158
TO A NEW INTERCHANGE AT I-40*

TYPE OF WORK: *POWER (DISTRIBUTION), GAS (DISTRIBUTION), & COMMUNICATIONS*


T.I.P. NO.	SHEET NO.
U-6187	UO-1

NOTE:
ALL UTILITY WORK SHOWN ON THIS SHEET WILL BE DONE BY OTHERS.
NO PAYMENT WILL BE MADE TO THE CONTRACTOR FOR UTILITY WORK SHOWN ON THIS SHEET.

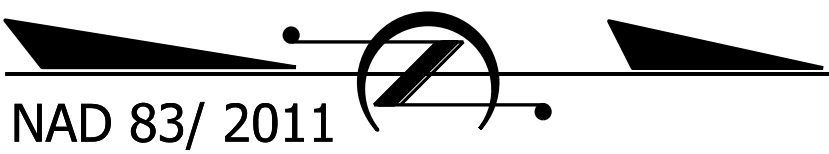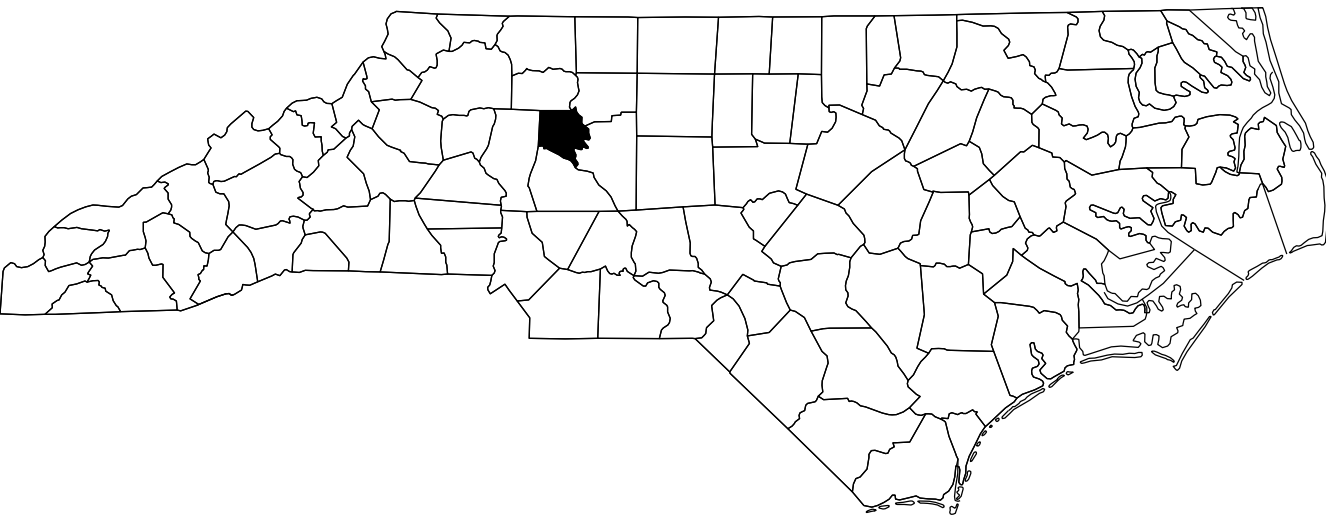

BEGIN TIP PROJECT U-6187
-L- STA. 10+30.00


END TIP PROJECT U-6187
-L- STA. 72+80.54

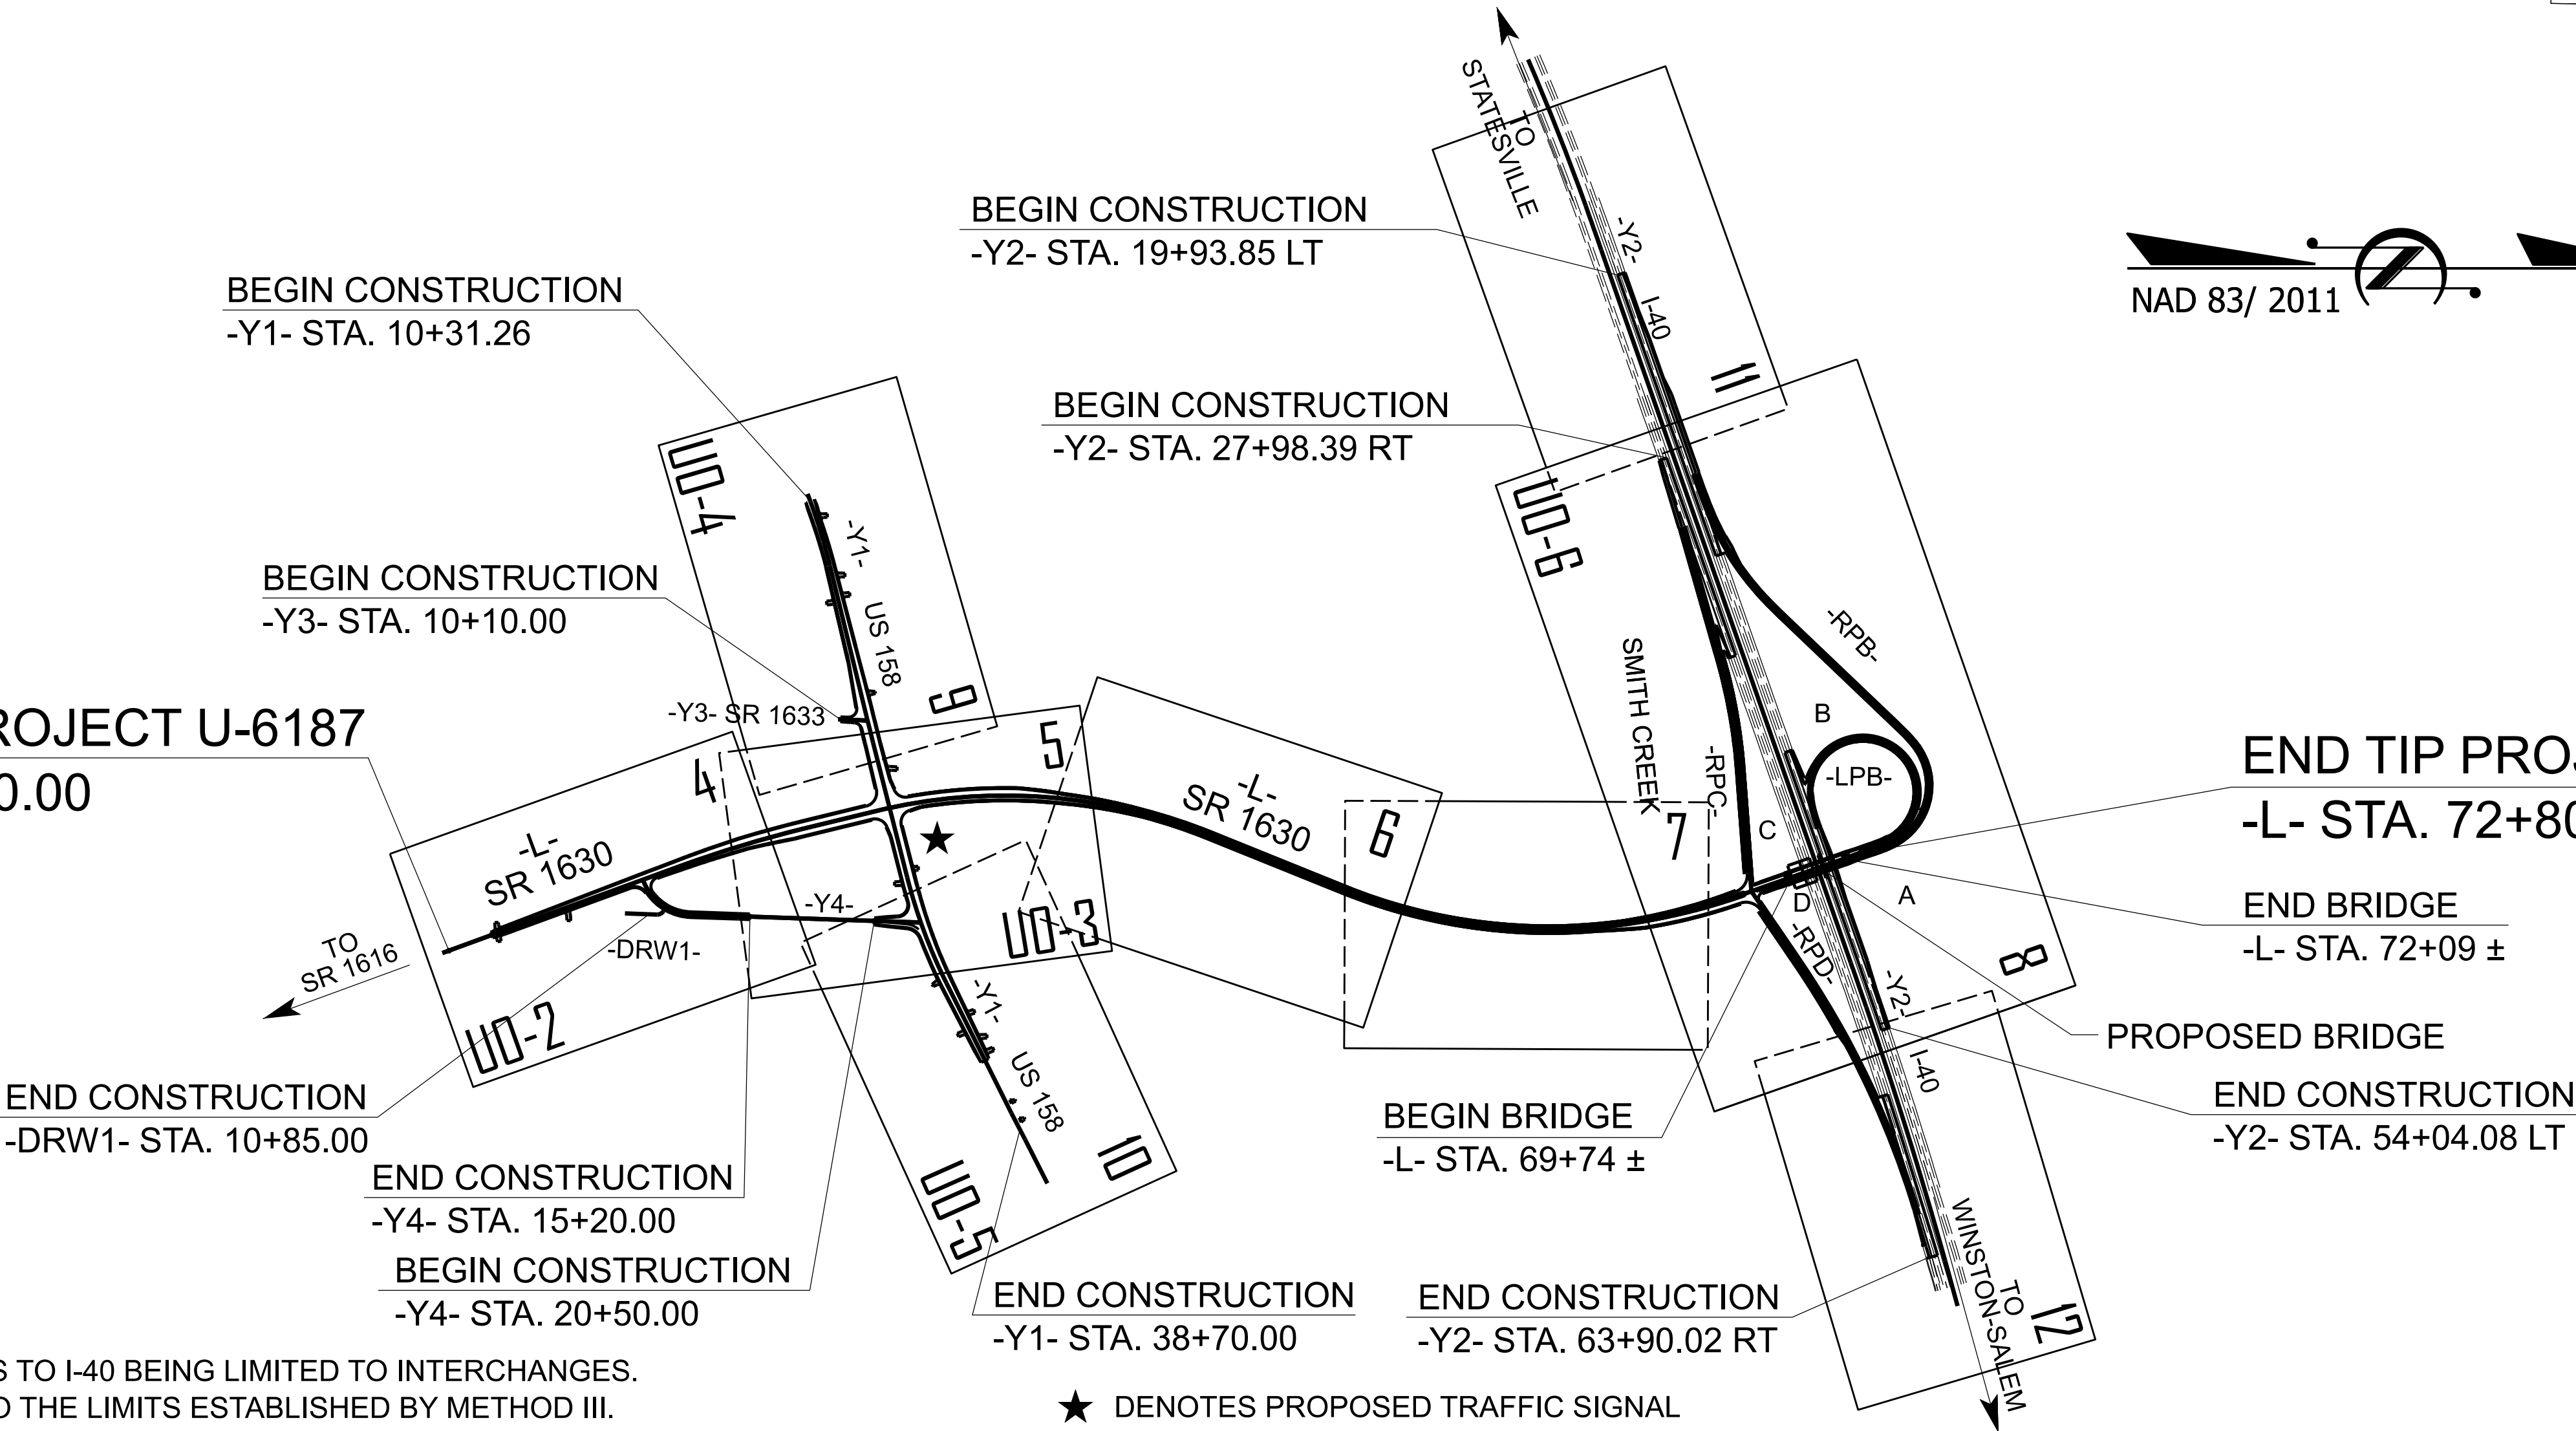

THIS PROJECT IS NOT WITHIN A MUNICIPAL BOUNDARY.
THIS IS A CONTROL OF ACCESS PROJECT WITH ACCESS TO I-40 BEING LIMITED TO INTERCHANGES.
CLEARING ON THIS PROJECT SHALL BE PERFORMED TO THE LIMITS ESTABLISHED BY METHOD III.

★ DENOTES PROPOSED TRAFFIC SIGNAL

GRAPHIC SCALES

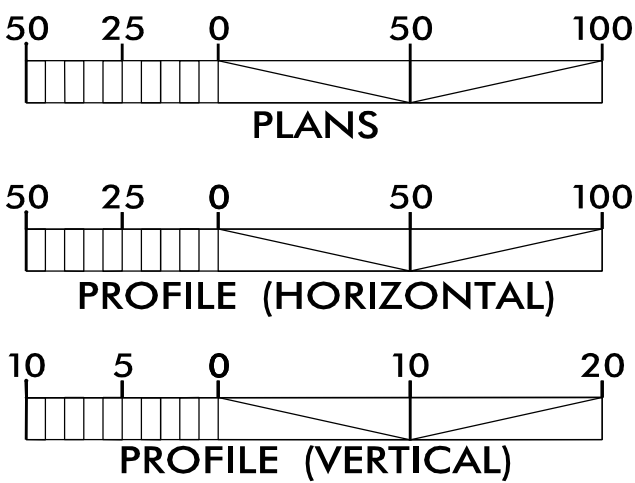

INDEX OF SHEETS

SHEET NO.:	DESCRIPTION:
UO-1	TITLE SHEET
UO-2 THRU UO-6	UBO PLAN SHEETS

UTILITY OWNERS WITH CONFLICTS


- (A) POWER (DISTRIBUTION) - DUKE ENERGY
- (B) POWER (DISTRIBUTION-GAS) - PIEDMONT NATURAL GAS
- (C) COMMUNICATIONS - CHARTER
- (D) COMMUNICATIONS - YADTEL

PREPARED IN THE OFFICE OF:



2641 SUMNER BOULEVARD
SUITE 116
RALEIGH, NC 27616
(919) 878-7466

TODD BUTNER UTILITY PROJECT MANAGER
WILL PACE PROJECT UTILITY COORDINATOR

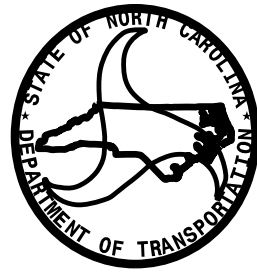

DIVISION OF HIGHWAYS
DIVISION 9

375 SILAS CREEK PARKWAY
WINSTON SALEM, 27127

JOSH MCMAHAN DIVISION UTILITY ENGINEER
LOU PORTER DIVISION UTILITY COORD





ALL PROPOSED UTILITY
WORK SHOWN ON THIS
SHEET WILL BE DONE
BY OTHERS. NO PAYMENT
WILL BE MADE TO THE
CONTRACTOR FOR
UTILITY WORK SHOWN
ON THIS SHEET.



REVISIONS


1 06/05/2024 - ROW REVISION: MODIFIED PUF ON PARCELS 9 & 10 - II

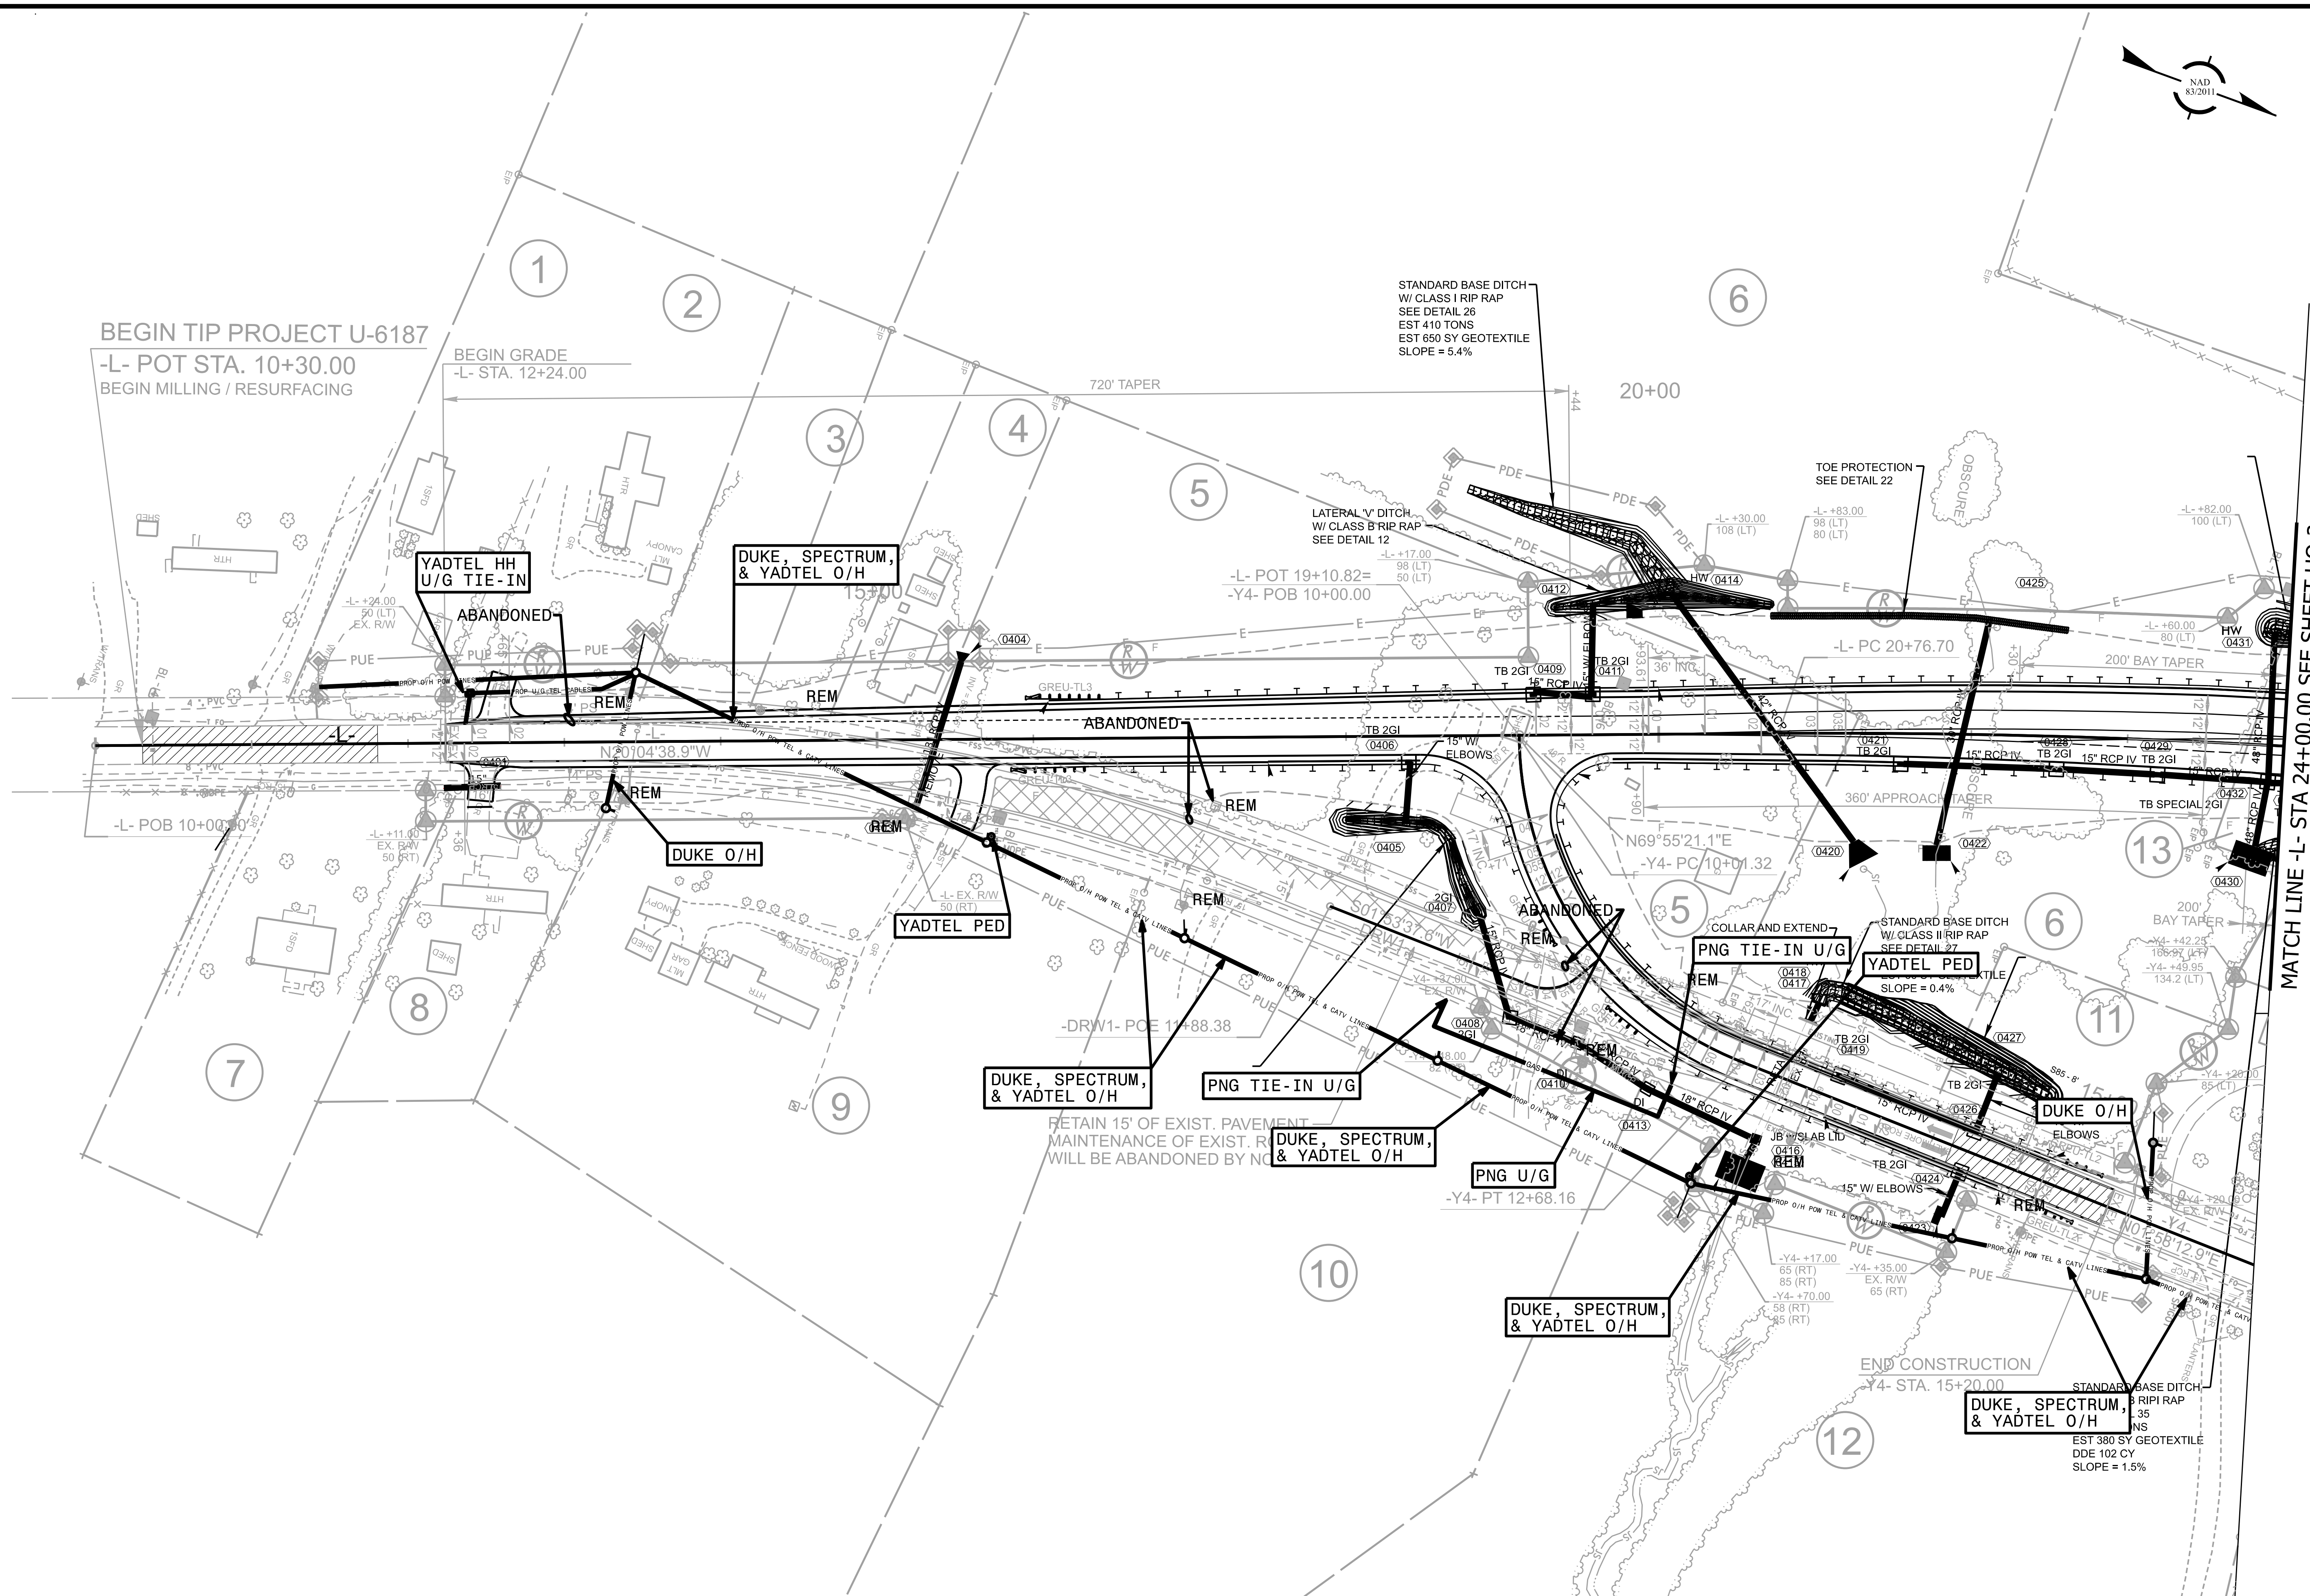

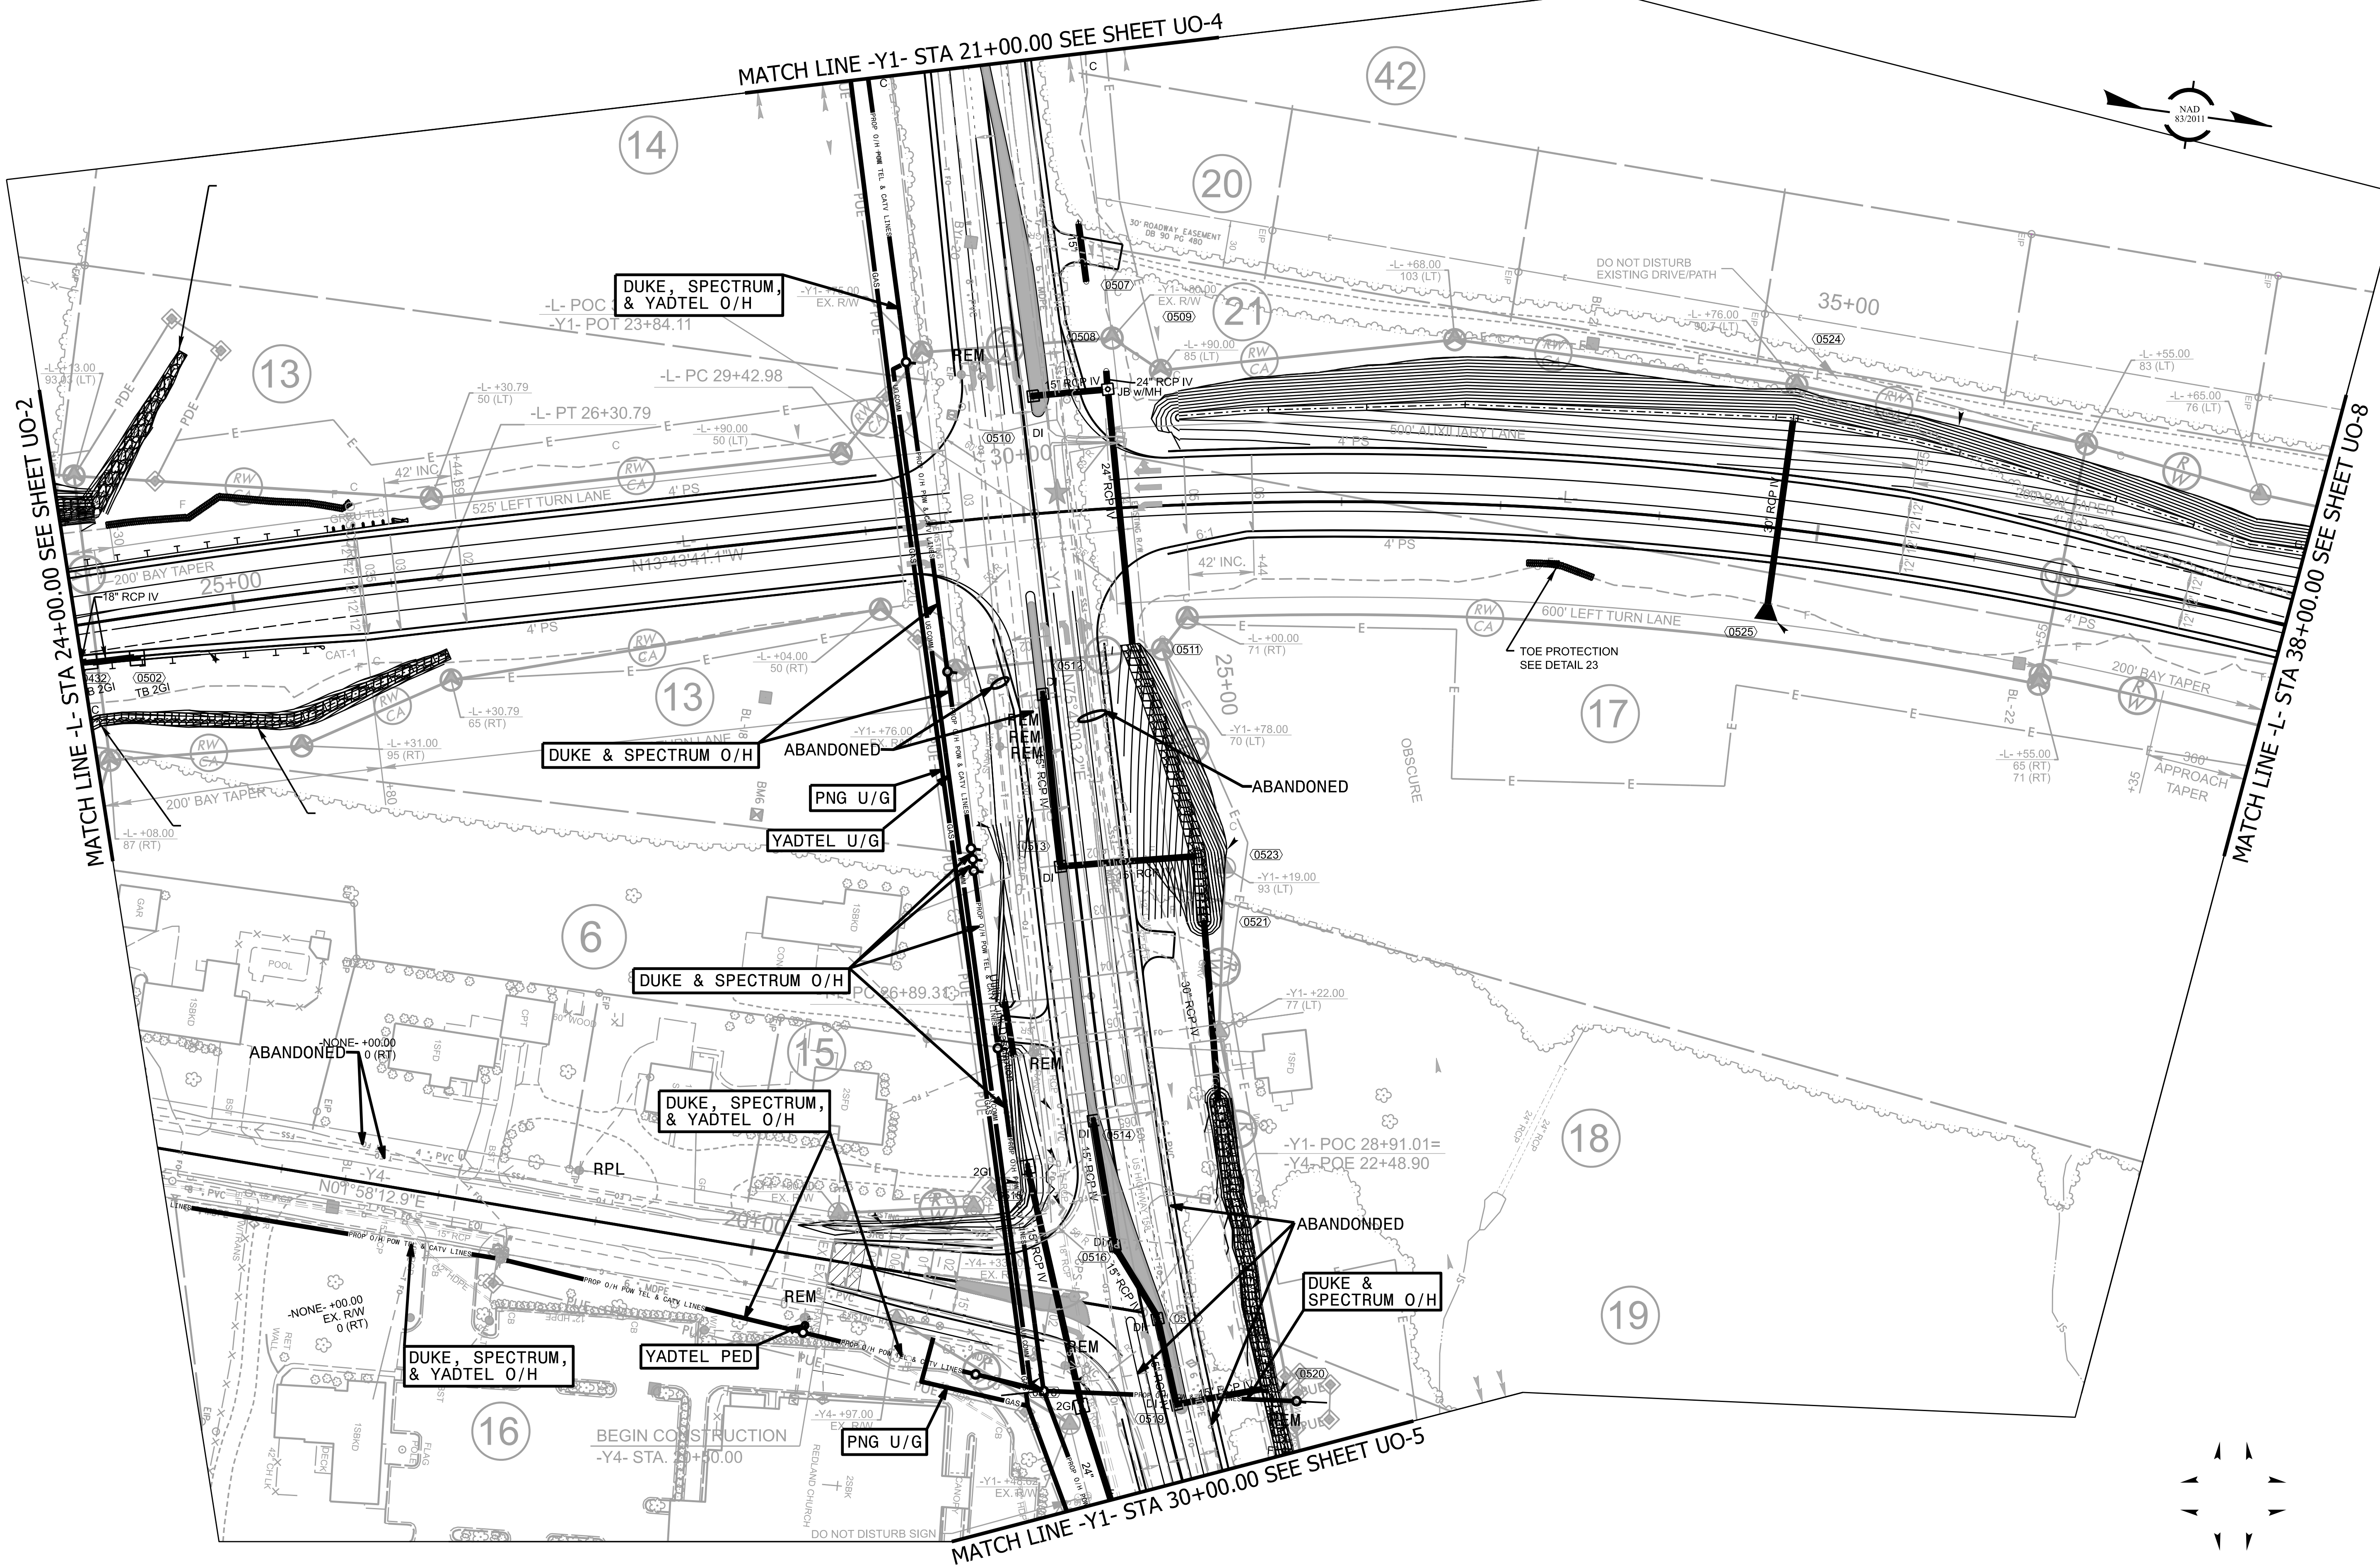

ALL PROPOSED UTILITY
WORK SHOWN ON THIS
SHEET WILL BE DONE
BY OTHERS. NO PAYMENT
WILL BE MADE TO THE
CONTRACTOR FOR
UTILITY WORK SHOWN
ON THIS SHEET.

- REVISIONS
- 1. 08/19/2024 - ROW REVISION: MODIFIED ROW/CA LINES AND ADDED TCE ON PARCEL 21 - JJ
 - 2. 09/27/2024 - DESIGN REVISION: ADDED DRIVEWAY ACCESS ON PARCEL 15 - JJ
 - 3. 10/03/2024 - ROW REVISION: MODIFIED TCE ON PARCEL 15 - JJ

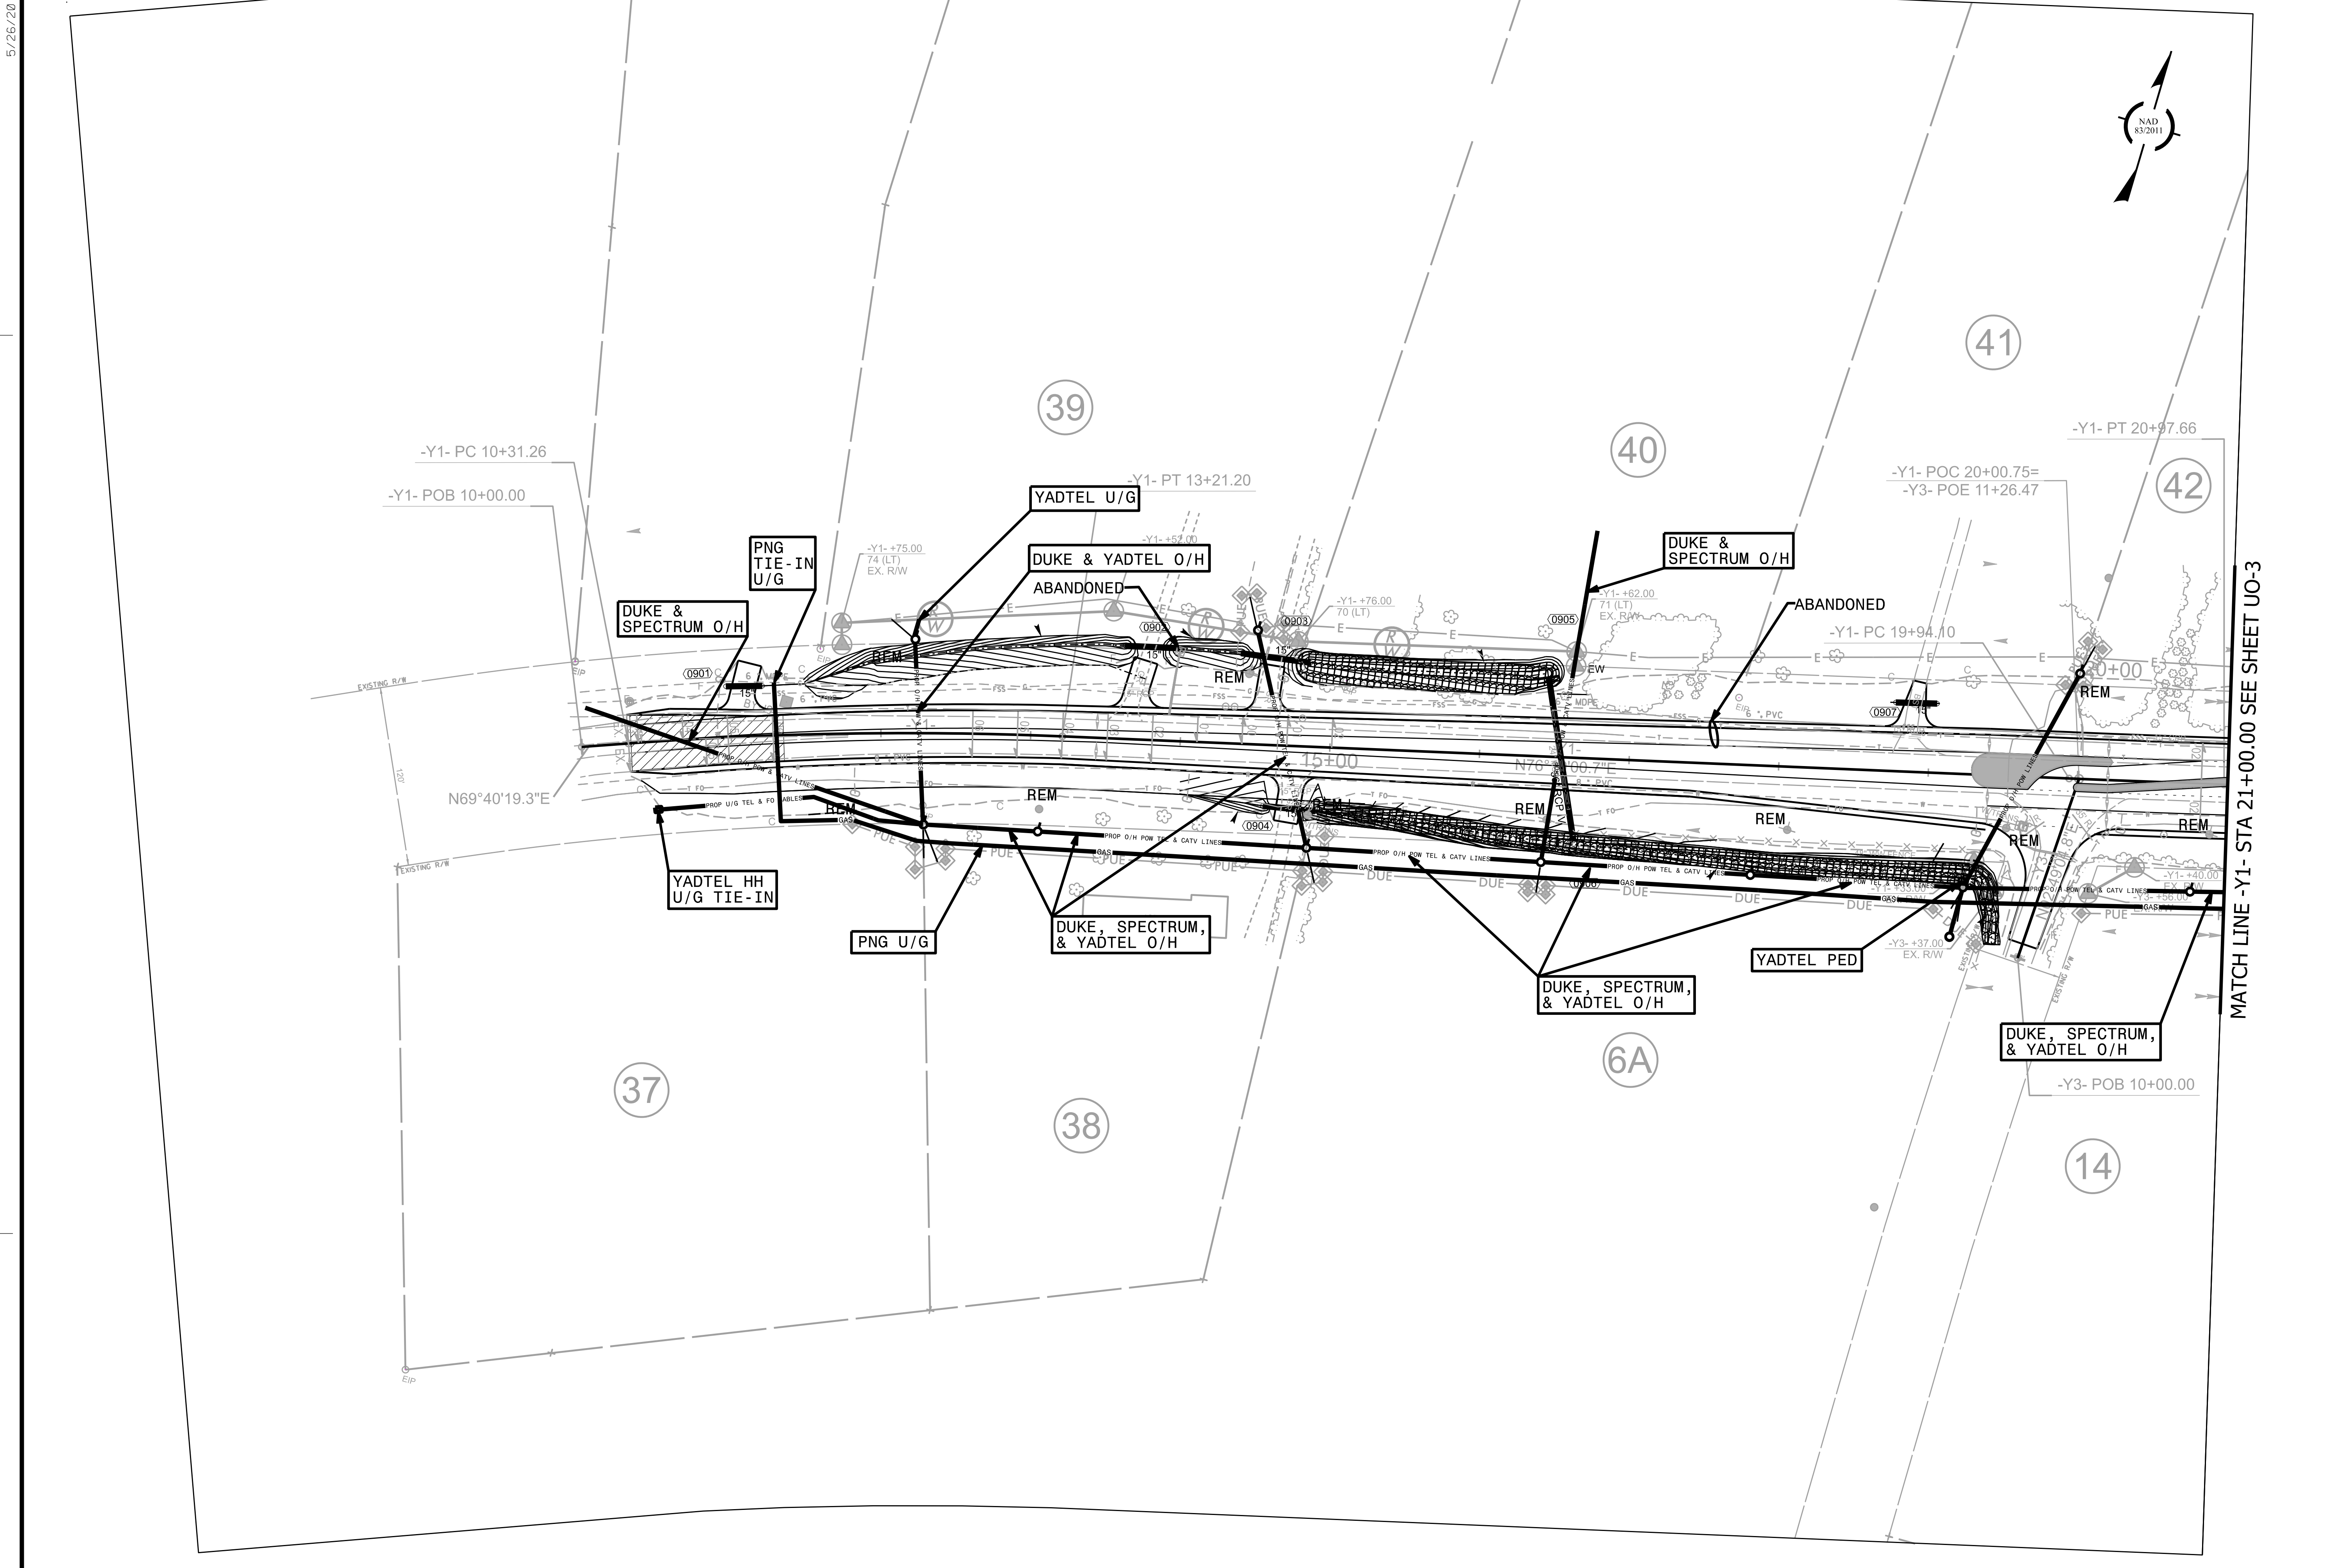

FINAL

UO-4

NORTH CAROLINA

DEPARTMENT OF TRANSPORTATION

DAVIE COUNTY

UTILITY DESIGN UNIT

UTILITY BY OTHERS
PLANS ONLY

ALL PROPOSED UTILITY
WORK SHOWN ON THIS
SHEET WILL BE DONE
BY OTHERS. NO PAYMENT
WILL BE MADE TO THE
CONTRACTOR FOR
UTILITY WORK SHOWN
ON THIS SHEET.

PREPARED BY

340 SEAMER BOULEVARD
SUITE 100
RALEIGH, NC 27606
(919) 876-3666

DOCUMENT NOT CONSIDERED FINAL
UNLESS ALL SIGNATURES COMPLETED

REVISIONS

1. 10/16/2024 - ROW REVISION: CHANGED PARCEL 6 TO 6A. - JJ



TILITY DESIGN UNIT


ABILITY BY OTHERS PLANS ONLY


ALL PROPOSED UTILITY
WORK SHOWN ON THIS
SHEET WILL BE DONE
BY OTHERS. NO PAYMENT
WILL BE MADE TO THE
CONTRACTOR FOR
UTILITY WORK SHOWN
ON THIS SHEET.

PREPARED BY



DOCUMENT NOT CONSIDERED FINAL
UNLESS ALL SIGNATURES COMPLETE

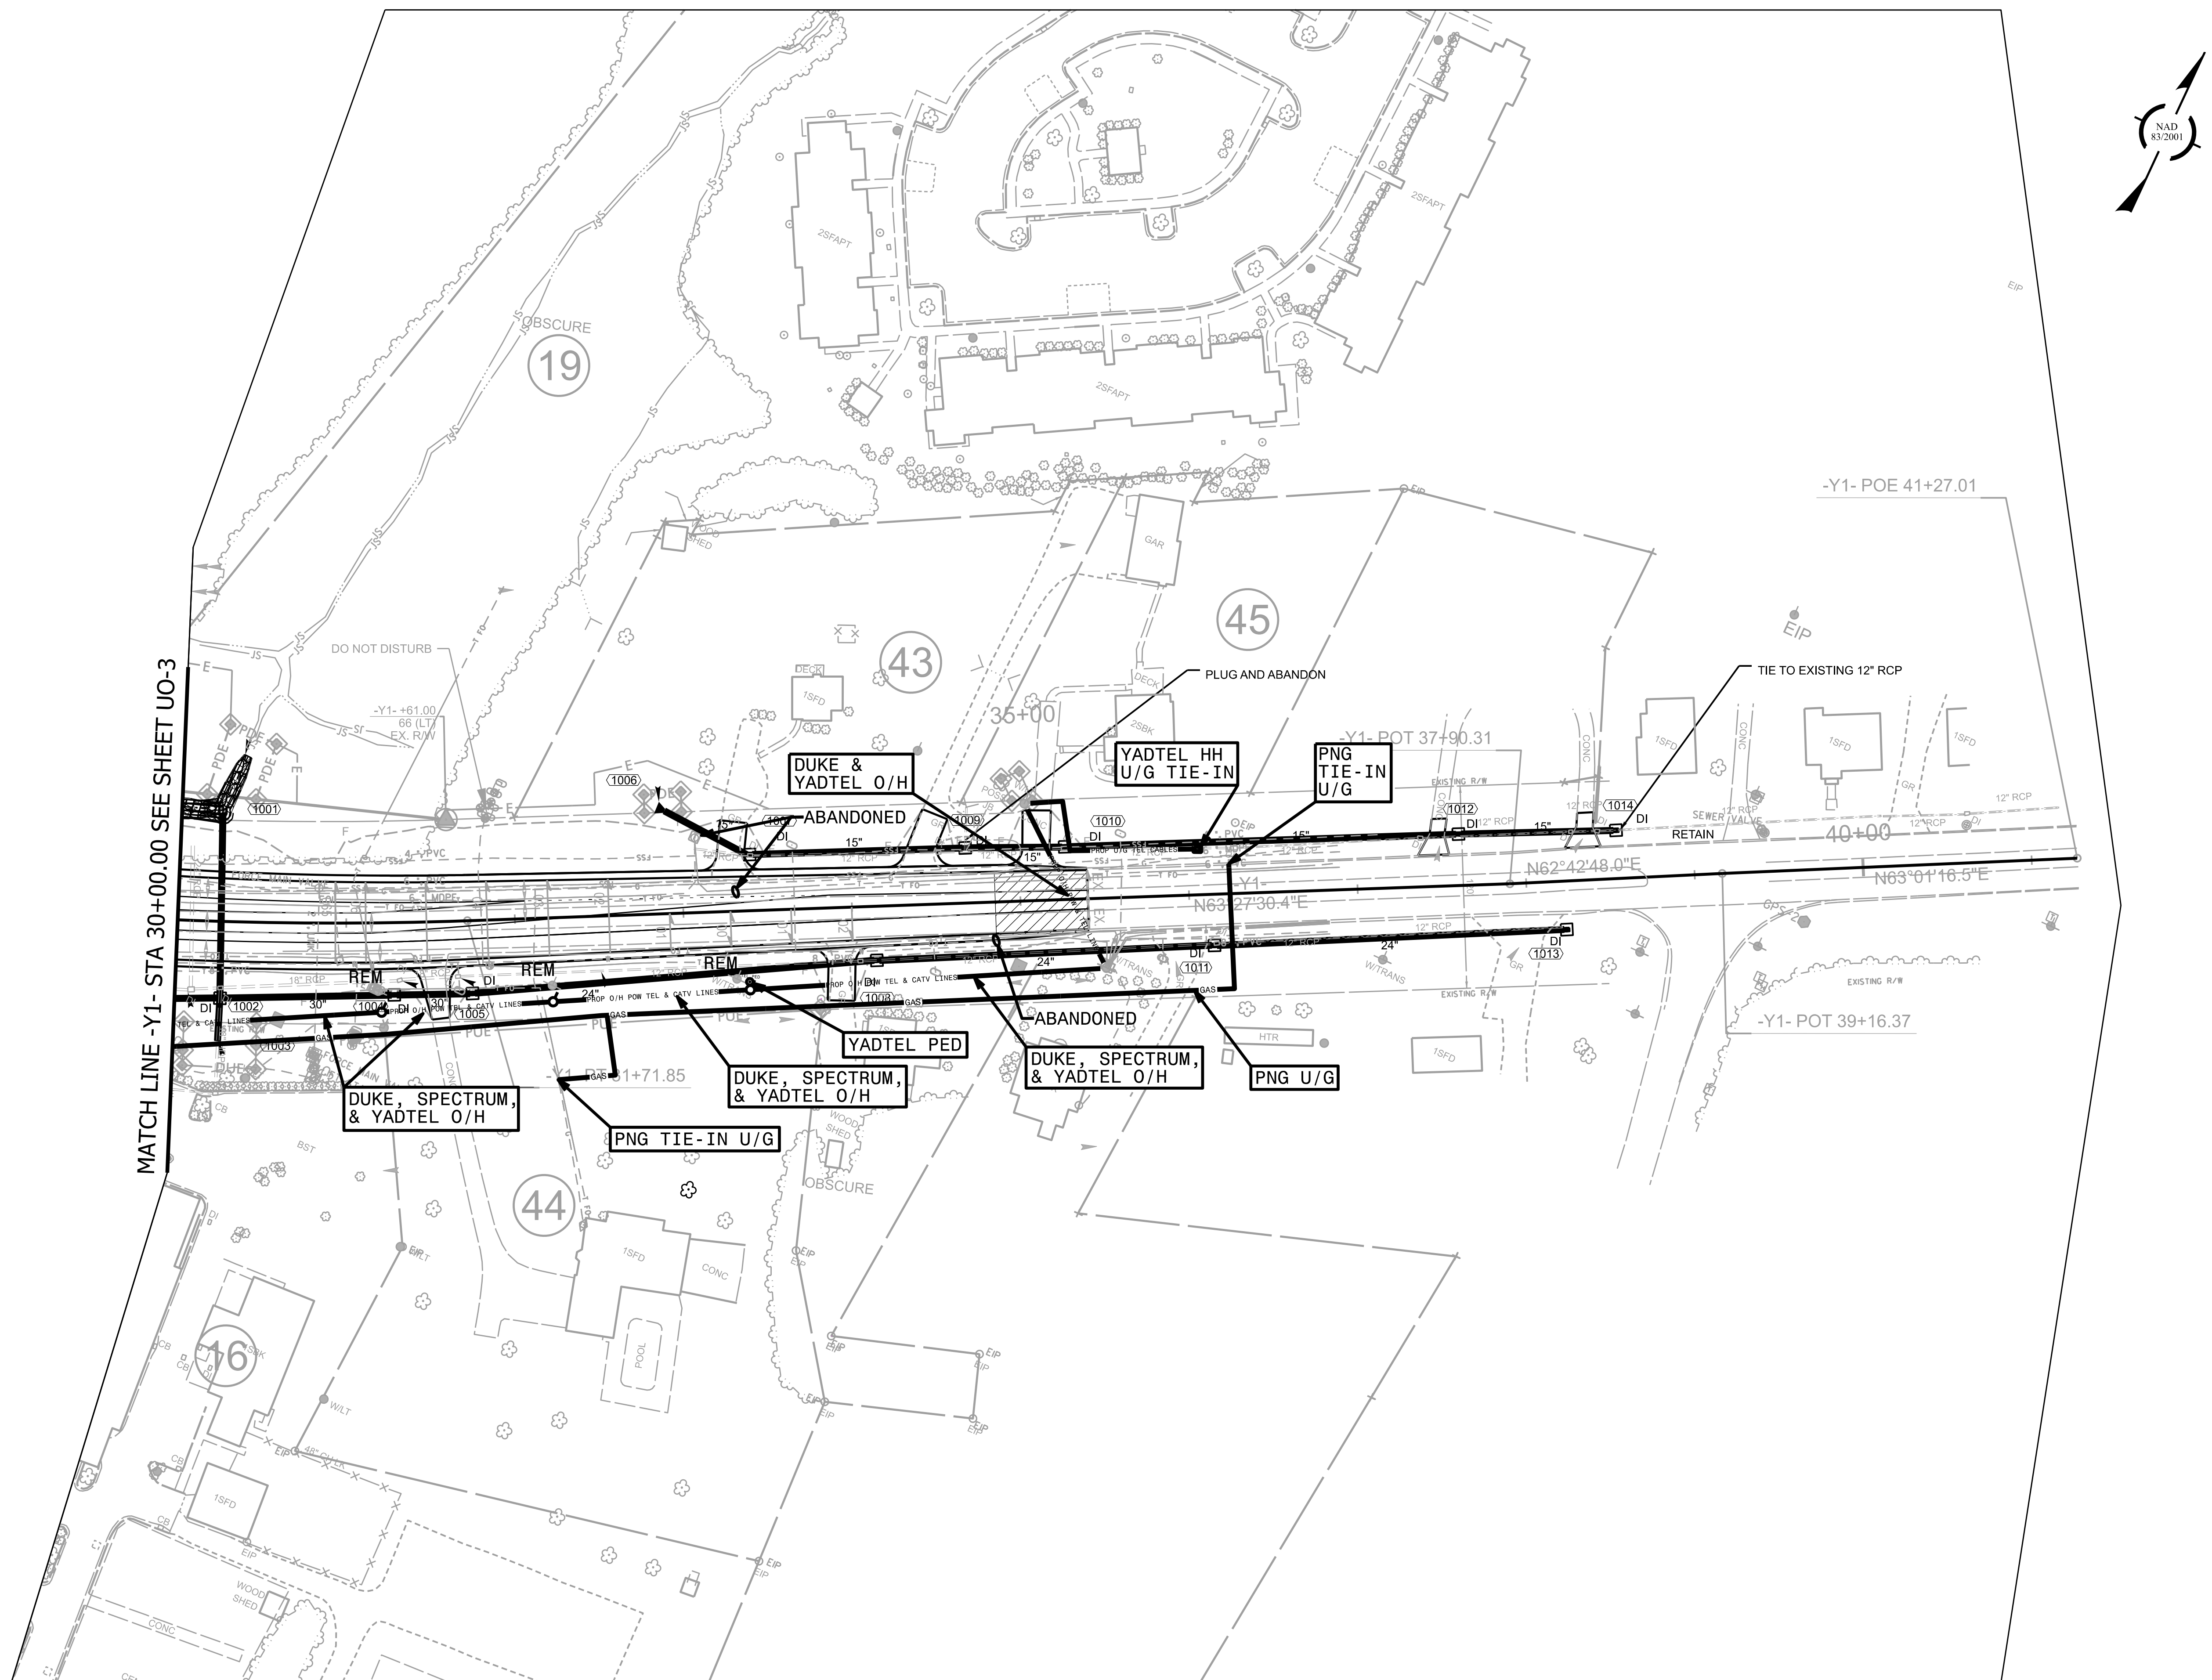

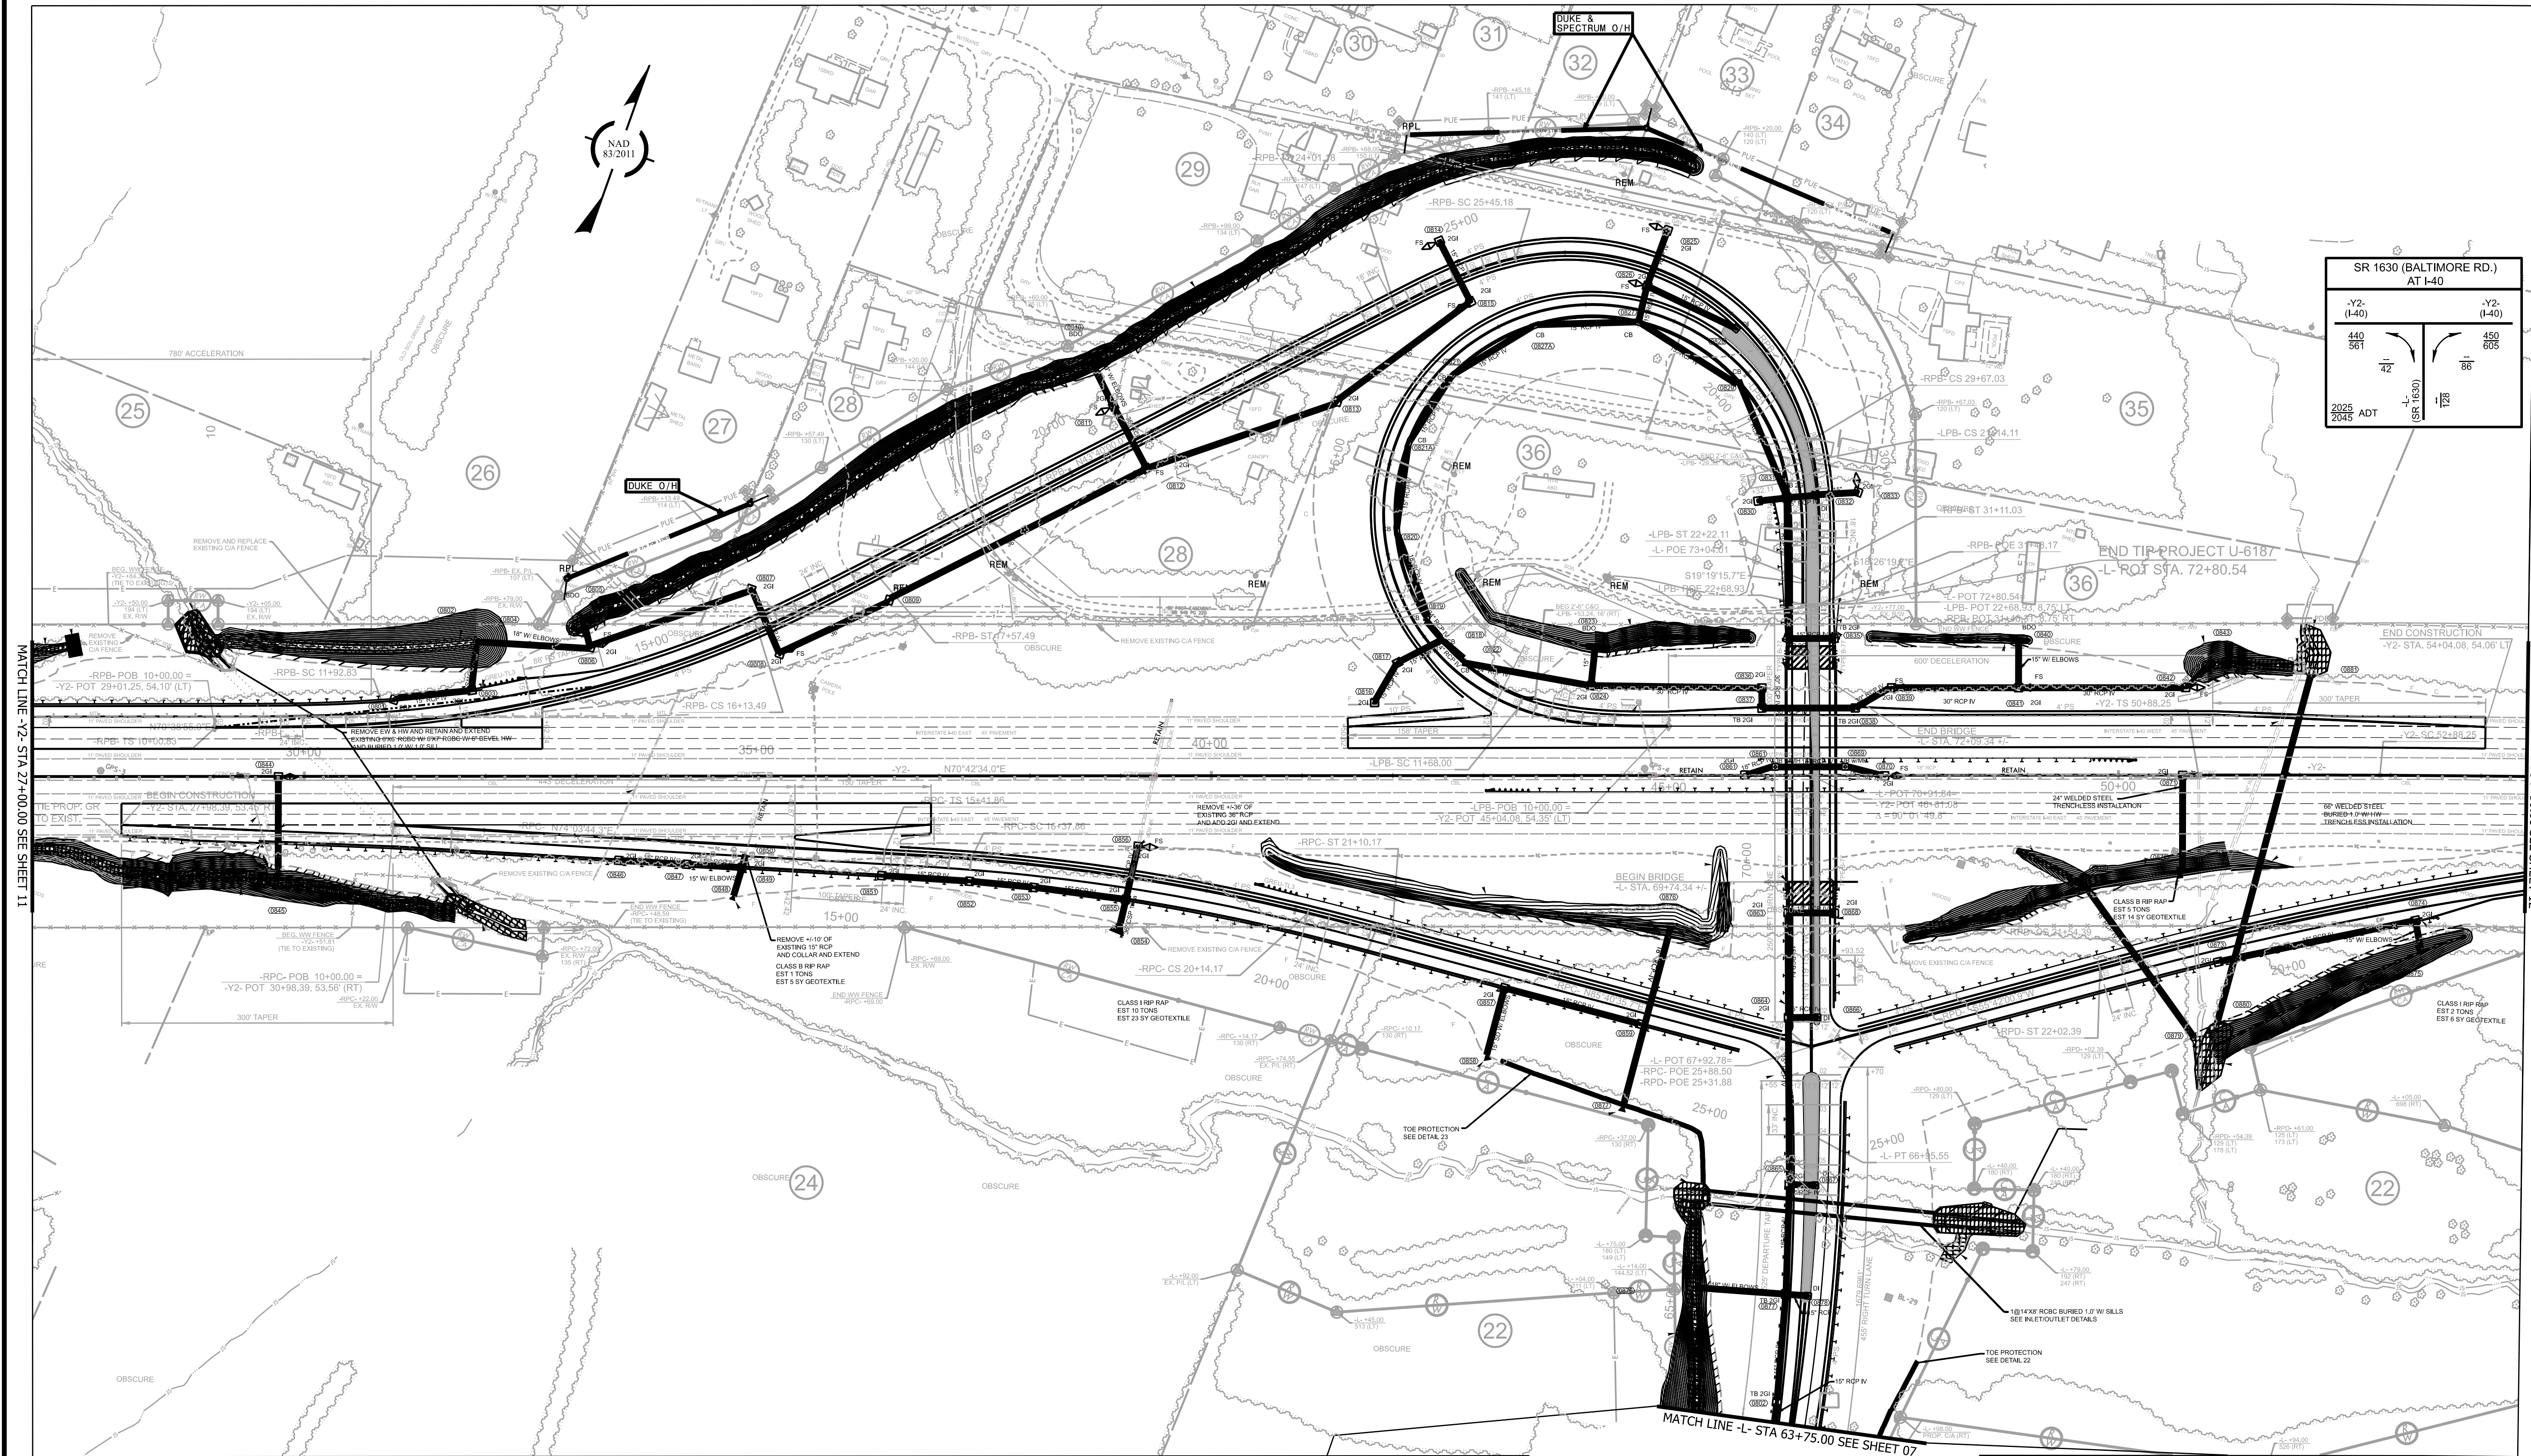

MATCH LINE -Y2- STA 27+00.00 SEE SHEET 11

MATCH LINE -Y2- STA 54+50.00 SEE SHEET 12

U-6187
RWAPS
FINAL



UTILITY BY OTHERS PLANS ONLY

ALL PROPOSED UTILITY
WORK SHOWN ON THIS
SHEET WILL BE DONE
BY OTHERS. NO PAYMENT
WILL BE MADE TO THE
CONTRACTOR FOR
UTILITY WORK SHOWN
ON THIS SHEET.

PREPARED BY
SAM
2641 SUMNER BOULEVARD
SUITE 116
RALEIGH, NC 27616
(919) 878-7466

DOCUMENT NOT CONSIDERED FINAL
UNLESS ALL SIGNATURES COMPLETE

1. 06/05/2024 - ROW REVISION: MODIFIED PUE ON PARCELS 33, 34 & 35. - JJ