



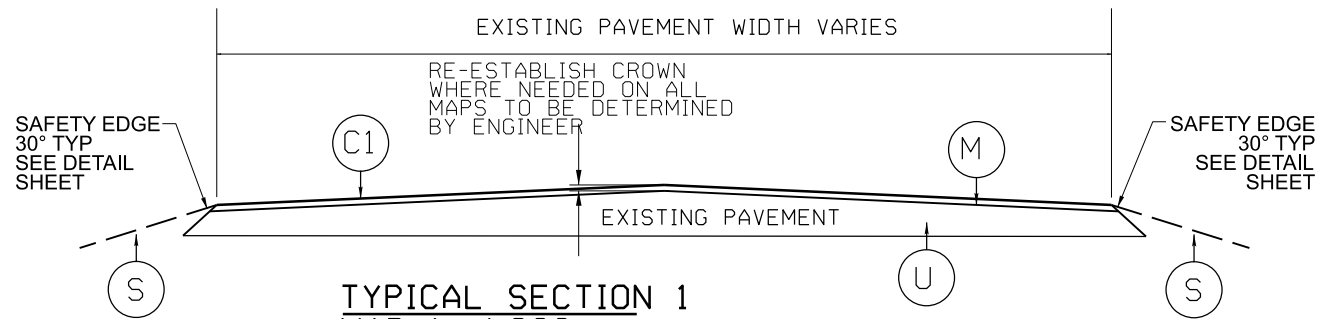


TYPICAL SECTION 1

MAP 1 NC66
MAP 2 US158
MAP 3 COUNTRY CLUB RD SR1001
MAP 5 BETHANIA-RURALHALL RD SR4002
MAP 6 LEWISVILLE CLEMMONS RD SR1156
MAP 7 LINVILLE SPRINGS RD SR2030
MAP 8 BAUX MOUNTAIN RD SR2211
MAP 9 OLD SALEM RD SR2632
MAP 11 TRANSOU RD SR3210
MAP 13 FAIRLAWN DR SR4463
MAP 15 MAIN ST SR1611

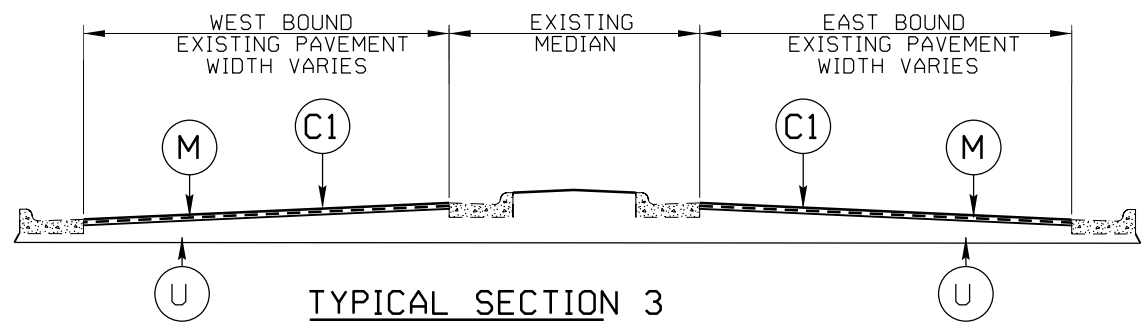


TYPICAL SECTION 3

MAP 3 COUNTRY CLUB RD SR1001
MAP 5 BETHANIA-RURAL HALL RD SR4002
MAP 13 FAIRLAWN DR SR4463

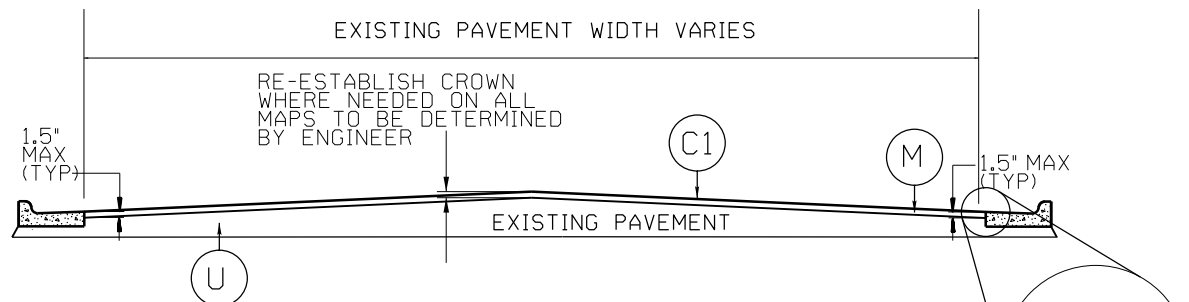

TYPICAL SECTION 2

MAP 2 US158
MAP 3 COUNTRY CLUB RD SR1001
MAP 4 COUNTRY CLUB RD SR1001
MAP 6 LEWISVILLE-CLEMMONS RD SR1156
MAP 9 OLD SALEM RD SR2632
MAP 10 N CHERRY ST SR4278
MAP 12 KERNERSVILLE RD SR4315
MAP 13 FAIRLAWN DR SR4463
MAP 15 MAIN ST SR1611

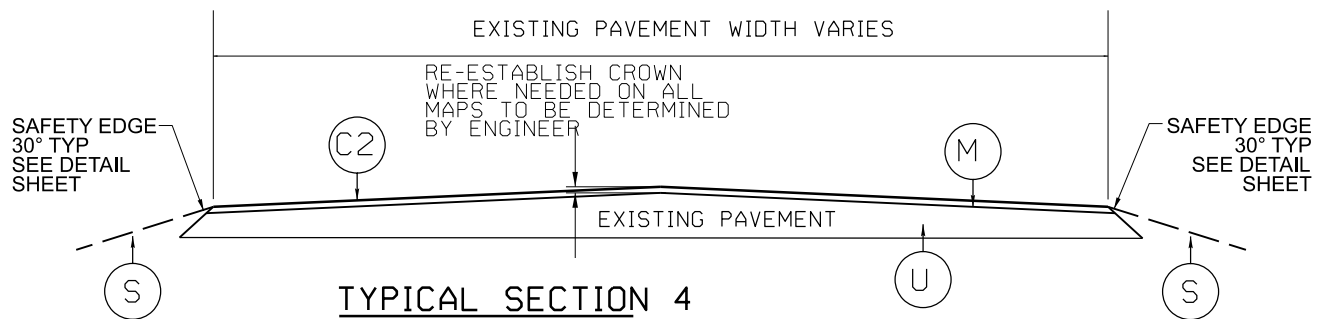

TYPICAL SECTION 4

MAP 14 PHILLIPS BRIDGE RD SR1152
MAP 16 TANGLEWOOD PARK RD SR4298

PAVEMENT SCHEDULE	
C1	PROP. APPROX. 1 1/2" ASPHALT CONCRETE SURFACE COURSE, TYPE S9.5C, TO BE APPLIED AT AN AVERAGE RATE OF 168 LBS PER SQ YD.
C2	PROP. APPROX. 1 1/2" ASPHALT CONCRETE SURFACE COURSE, TYPE S9.5B, TO BE APPLIED AT AN AVERAGE RATE OF 165 LBS PER SQ YD.
M	MILL ASPHALT PAVEMENT, 1 1/2" DEPTH
S	SHOULDER RECONSTRUCTION (SEE DETAIL)
U	EXISTING PAVEMENT