


TYPICAL DETAIL OF PROJECT LIMITS AT
SIGNALIZED Y LINES

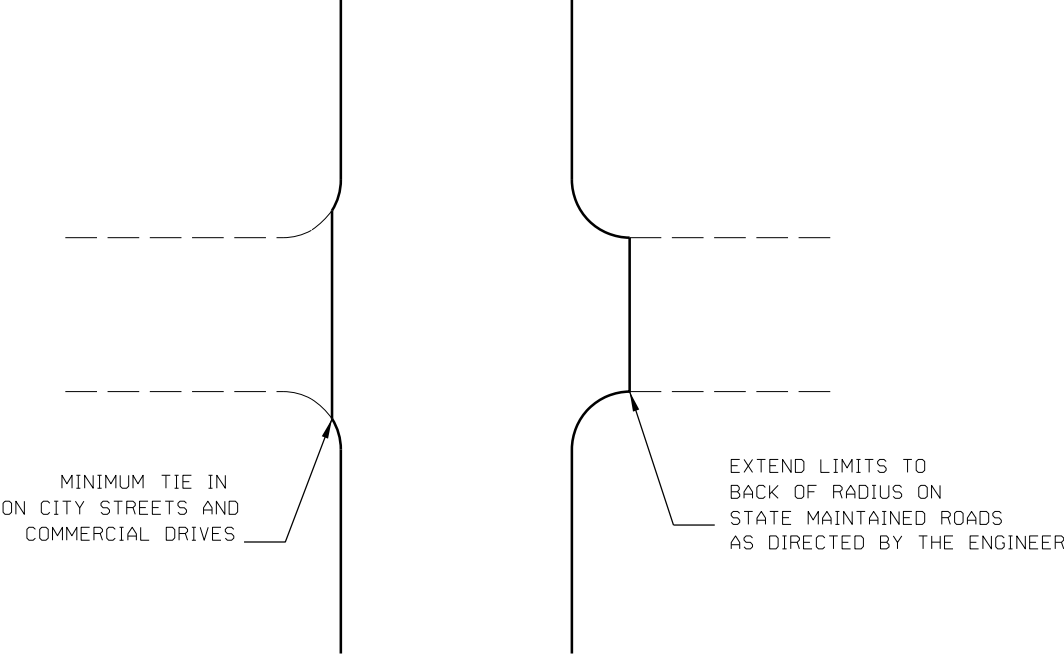

TYPICAL DETAIL OF PROJECT LIMITS AT
UNSIGNALIZED Y LINES

| ADDITIONAL INTERSECTIONS (NON-TYPICAL) | | |
|---|------------------------|----------|
| Extend paving limits to back of radius or loop on the following intersections: | | |
| MAP# | STREET NAME | COMMENTS |
| MAP#1 | SR1920 Stanleyville Dr | 27.5*55 |
| MAP#1 | SR1920 Stanleyville Dr | 27.5*55 |
| MAP#1 | SR1925 Phelps | 18*45 |
| MAP#1 | SR1924 Belle Av | 23*55 |
| MAP#1 | SR1927 Connoy | 20*50 |
| MAP#1 | SR1925 Phelps | 22*80 |
| MAP#1 | SR1928 WhiteOak | 24*50 |
| MAP#1 | SR4596 Merry Valley | 21*31 |
| MAP#1 | SR1930 Sandhill Dr | 20*40 |
| MAP#1 | SR1931 Providence Ch | 23*41 |
| MAP#1 | SR2584 Marshallgate | 24*45 |
| MAP#1 | SR2211 Baux Mountain | 26*120 |
| MAP#1 | SR2211 Baux Mountain | 25*140 |
| MAP#1 | SR2213 Phelps Dr | 26*45 |
| MAP#1 | SR2083 Bordette | 22*42 |
| MAP#1 | SR2216 Davis Rd | 28*38 |