



8/17/99

8/7/2025
\\cncdoos-5739\Roadway\Proj\RE739_RDY_PSH_04.dgn
10:24:43 AM

BEGIN T.I.P. PROJECT R-5739
-L- STA.12+09.79

-L-
PI Sta 23+30.62
 $\Delta = 43^{\circ} 56' 36.9" (LT)$
 $D = 2' 15' 52.8"$
 $L = 1,940.4'$
 $T = 1,020.74'$
 $R = 2,530.00'$
 $SE = 05$
 $V = 55 \text{ mph}$

NAD 83/2011

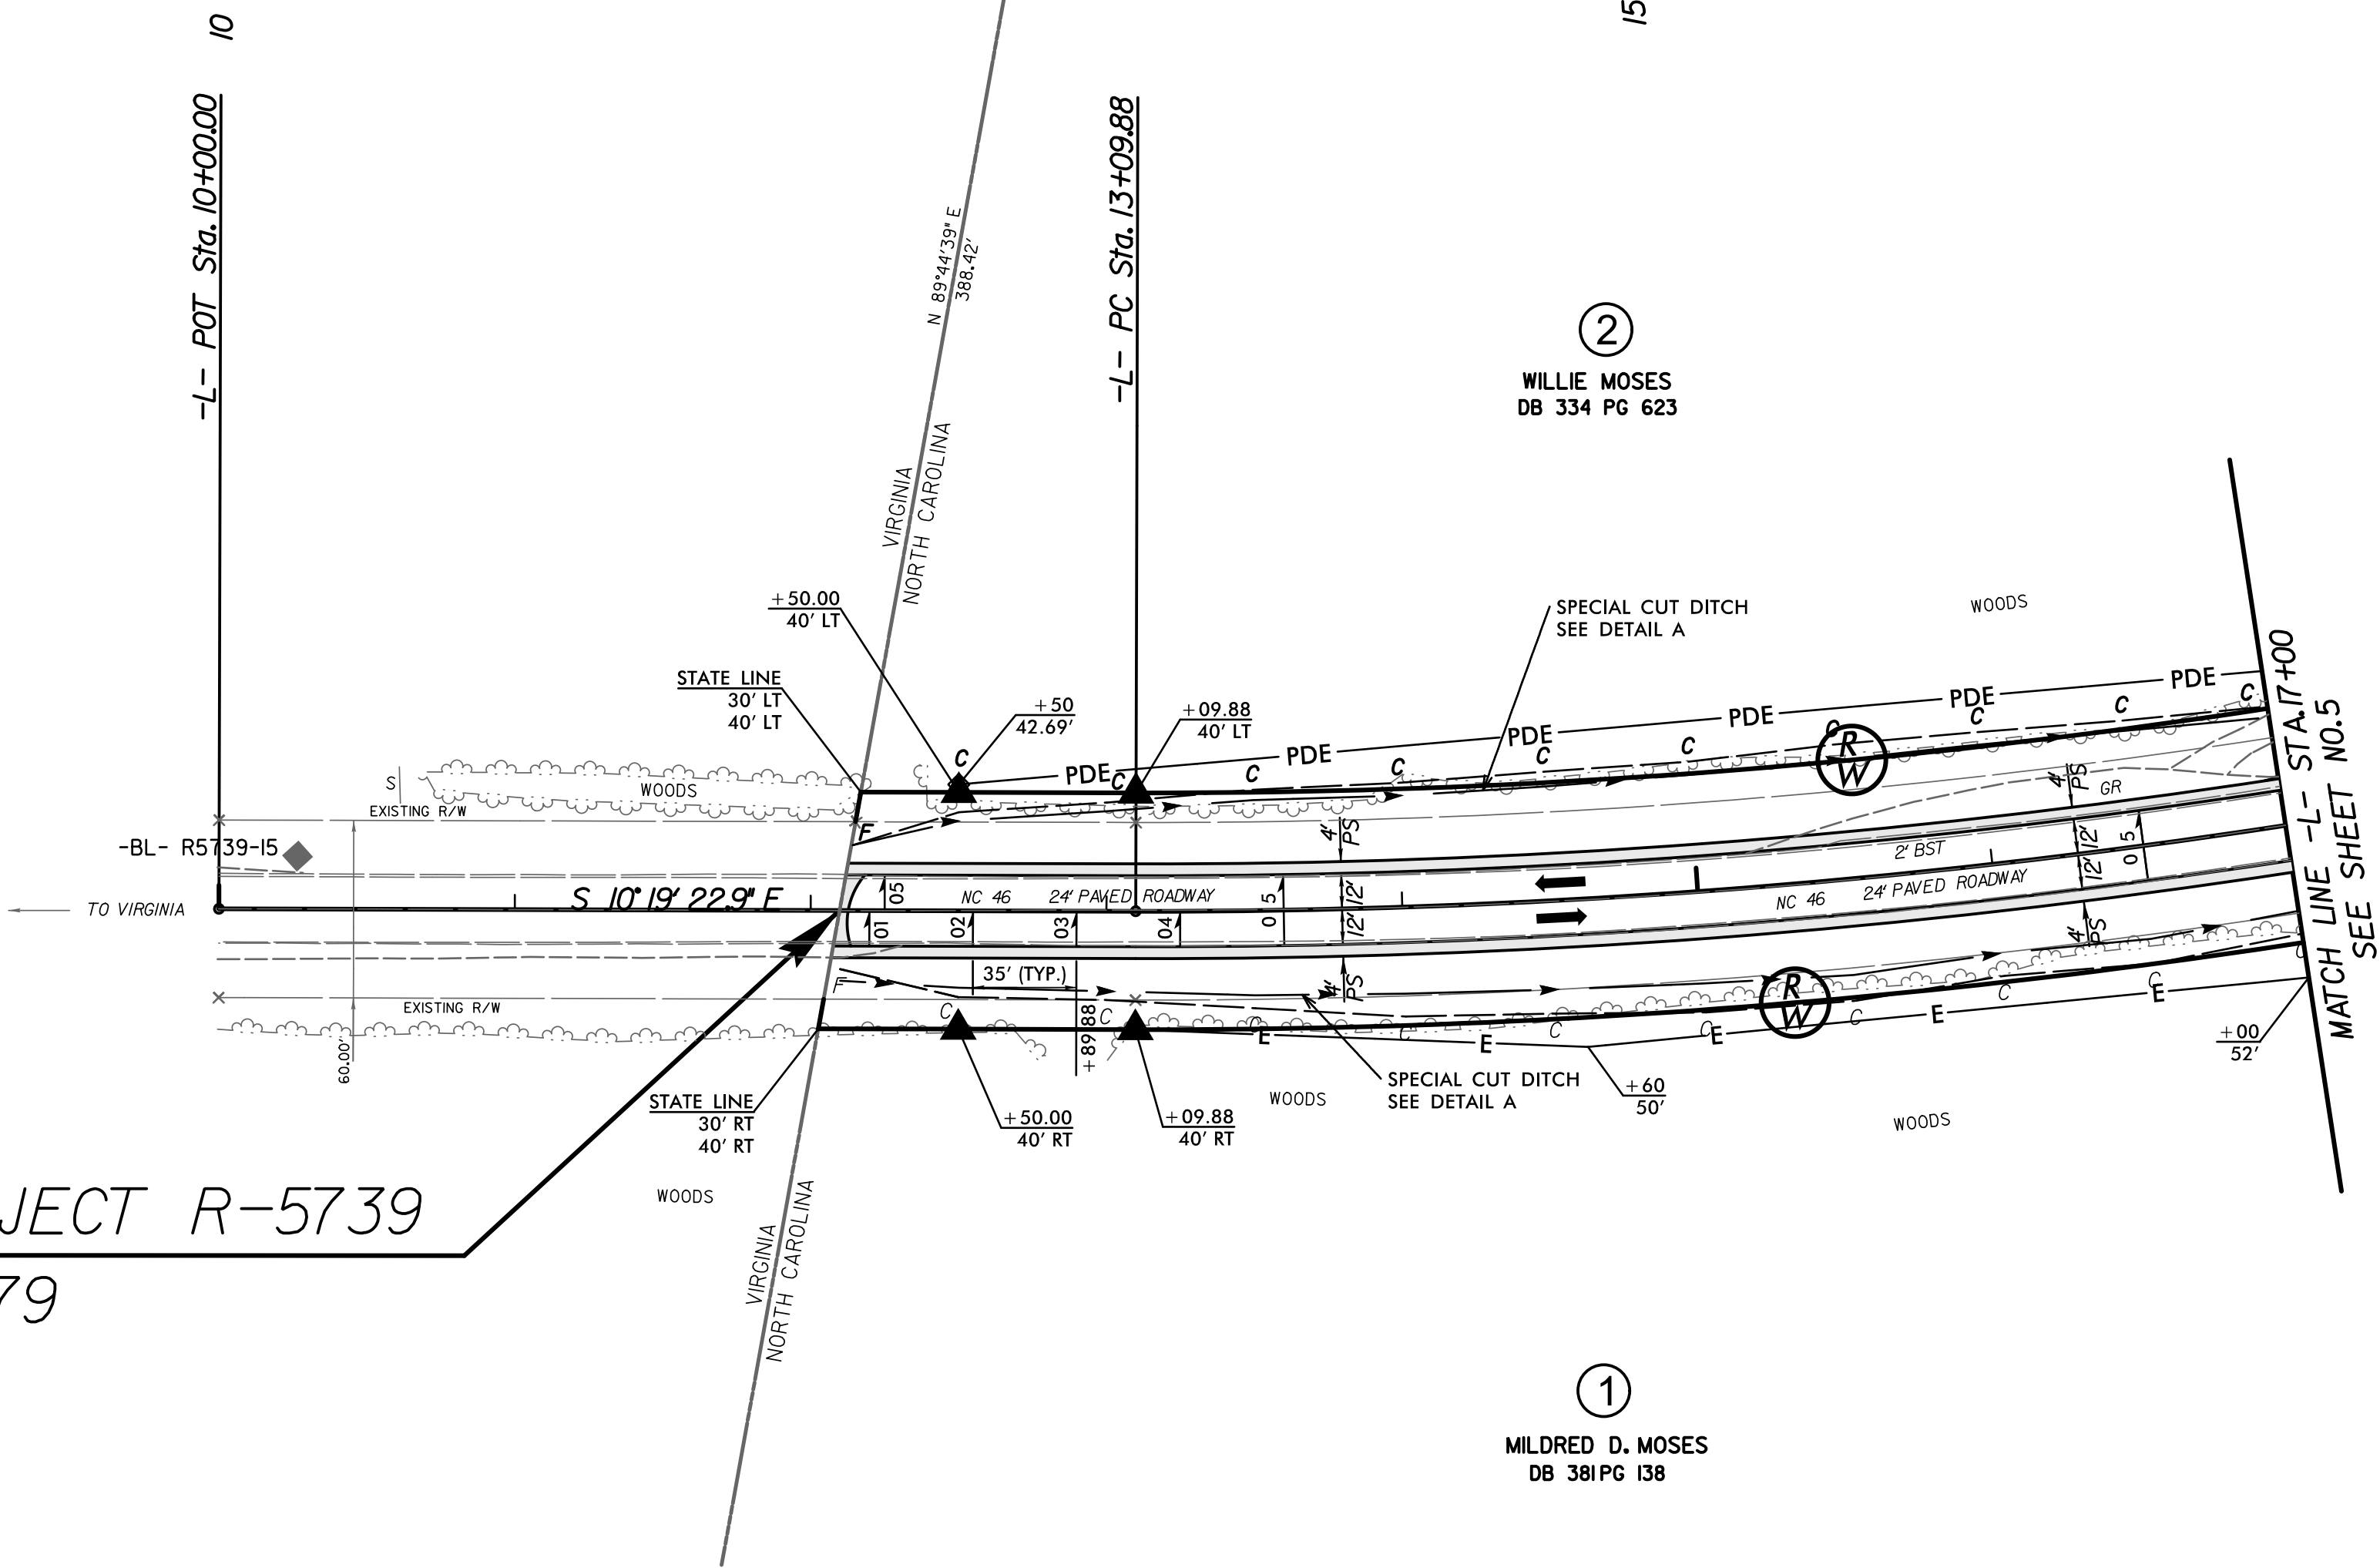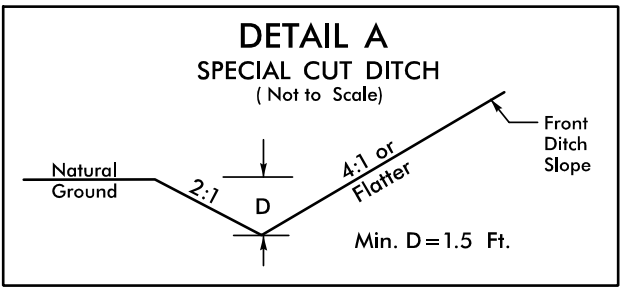

PROJECT REFERENCE NO. R-5739		SHEET NO. 4
R/W SHEET NO.		
ROADWAY DESIGN ENGINEER 8/13/2025	HYDRAULICS ENGINEER 8/13/2025	
DOCUMENT NOT CONSIDERED FINAL UNLESS ALL SIGNATURES COMPLETED		
 TGS ENGINEERS 706 HILLSBOROUGH ST., SUITE 200 RALEIGH, NC 27603 PH (919) 773-8887 CORP. LICENSE NO.: C-0275		

SEE SHEET 44 FOR -L- PROFILE

5/54 W
8/27