


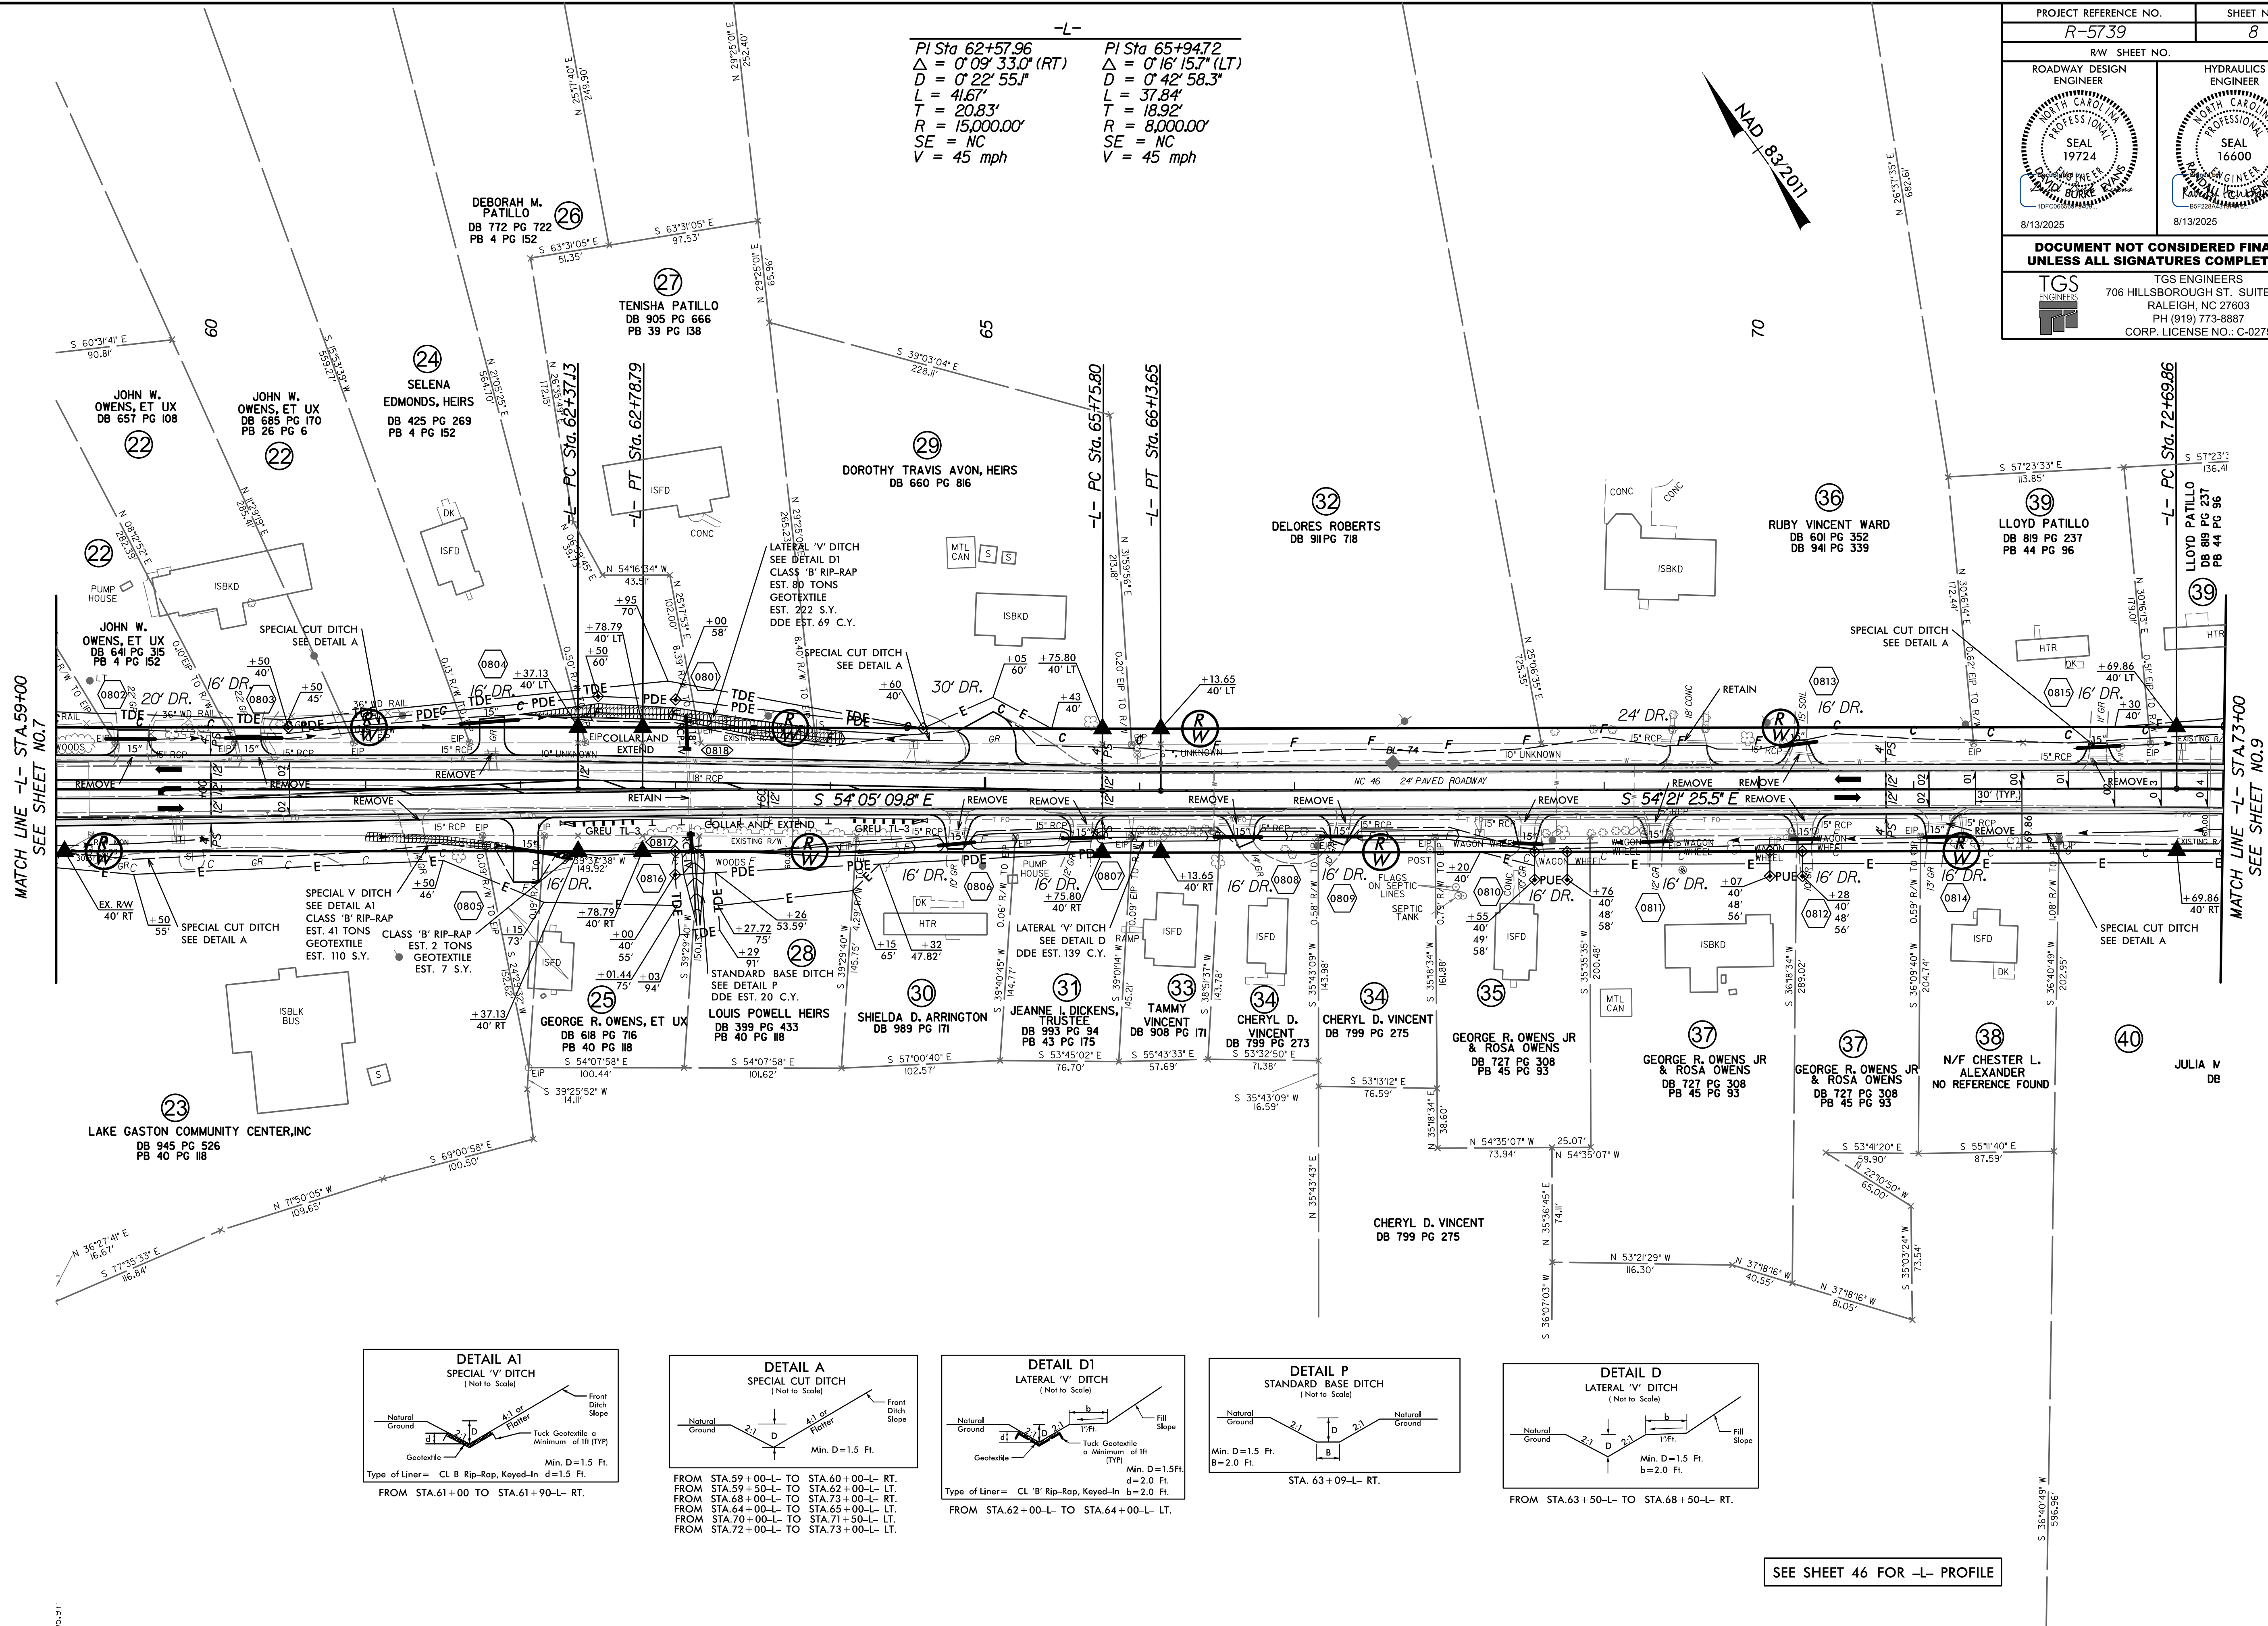

SEE SHEET 46 FOR -L- PROFILE