


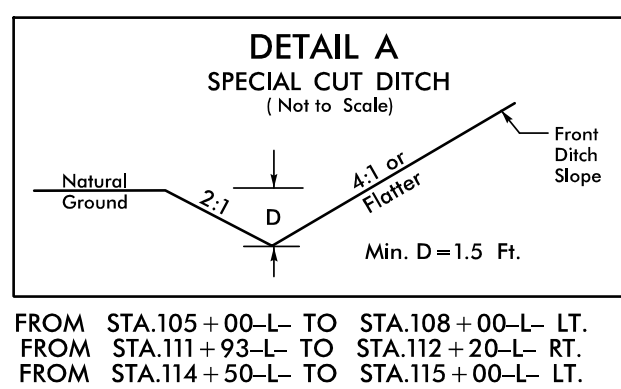


DETAIL B
SPECIAL CUT DITCH
(Not to Scale)


Natural Ground 2:1 d D 4:1 or flatter Front Ditch Slope


Type of Liner = PSRM

Min. D = 1.5 Ft.
Max D = 1.5 Ft.

FROM STA.111 + 93-L TO STA.115 + 50-L RT.

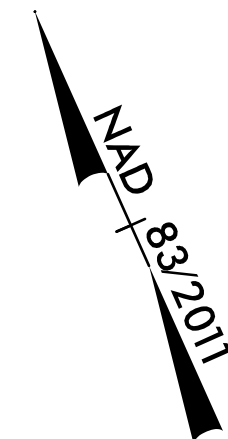

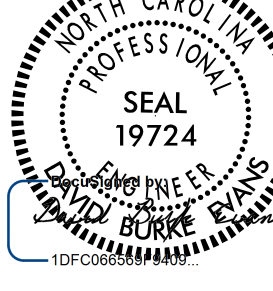PROJECT DESCRIPTION NO.		SHEET NO.	
R-5739		11	
RW SHEET NO.			
ROADWAY DESIGN ENGINEER 		HYDRAULICS ENGINEER 	
8/31/2025		8/31/2025	
DOCUMENT NOT CONSIDERED FINAL UNLESS ALL SIGNATURES COMPLETED			
		TGS ENGINEERS 706 HILLSBOROUGH ST. SUITE 200 RALEIGH, NC 27603 PH (919) 773-8887 CORP. LICENSE NO.: C-0275	

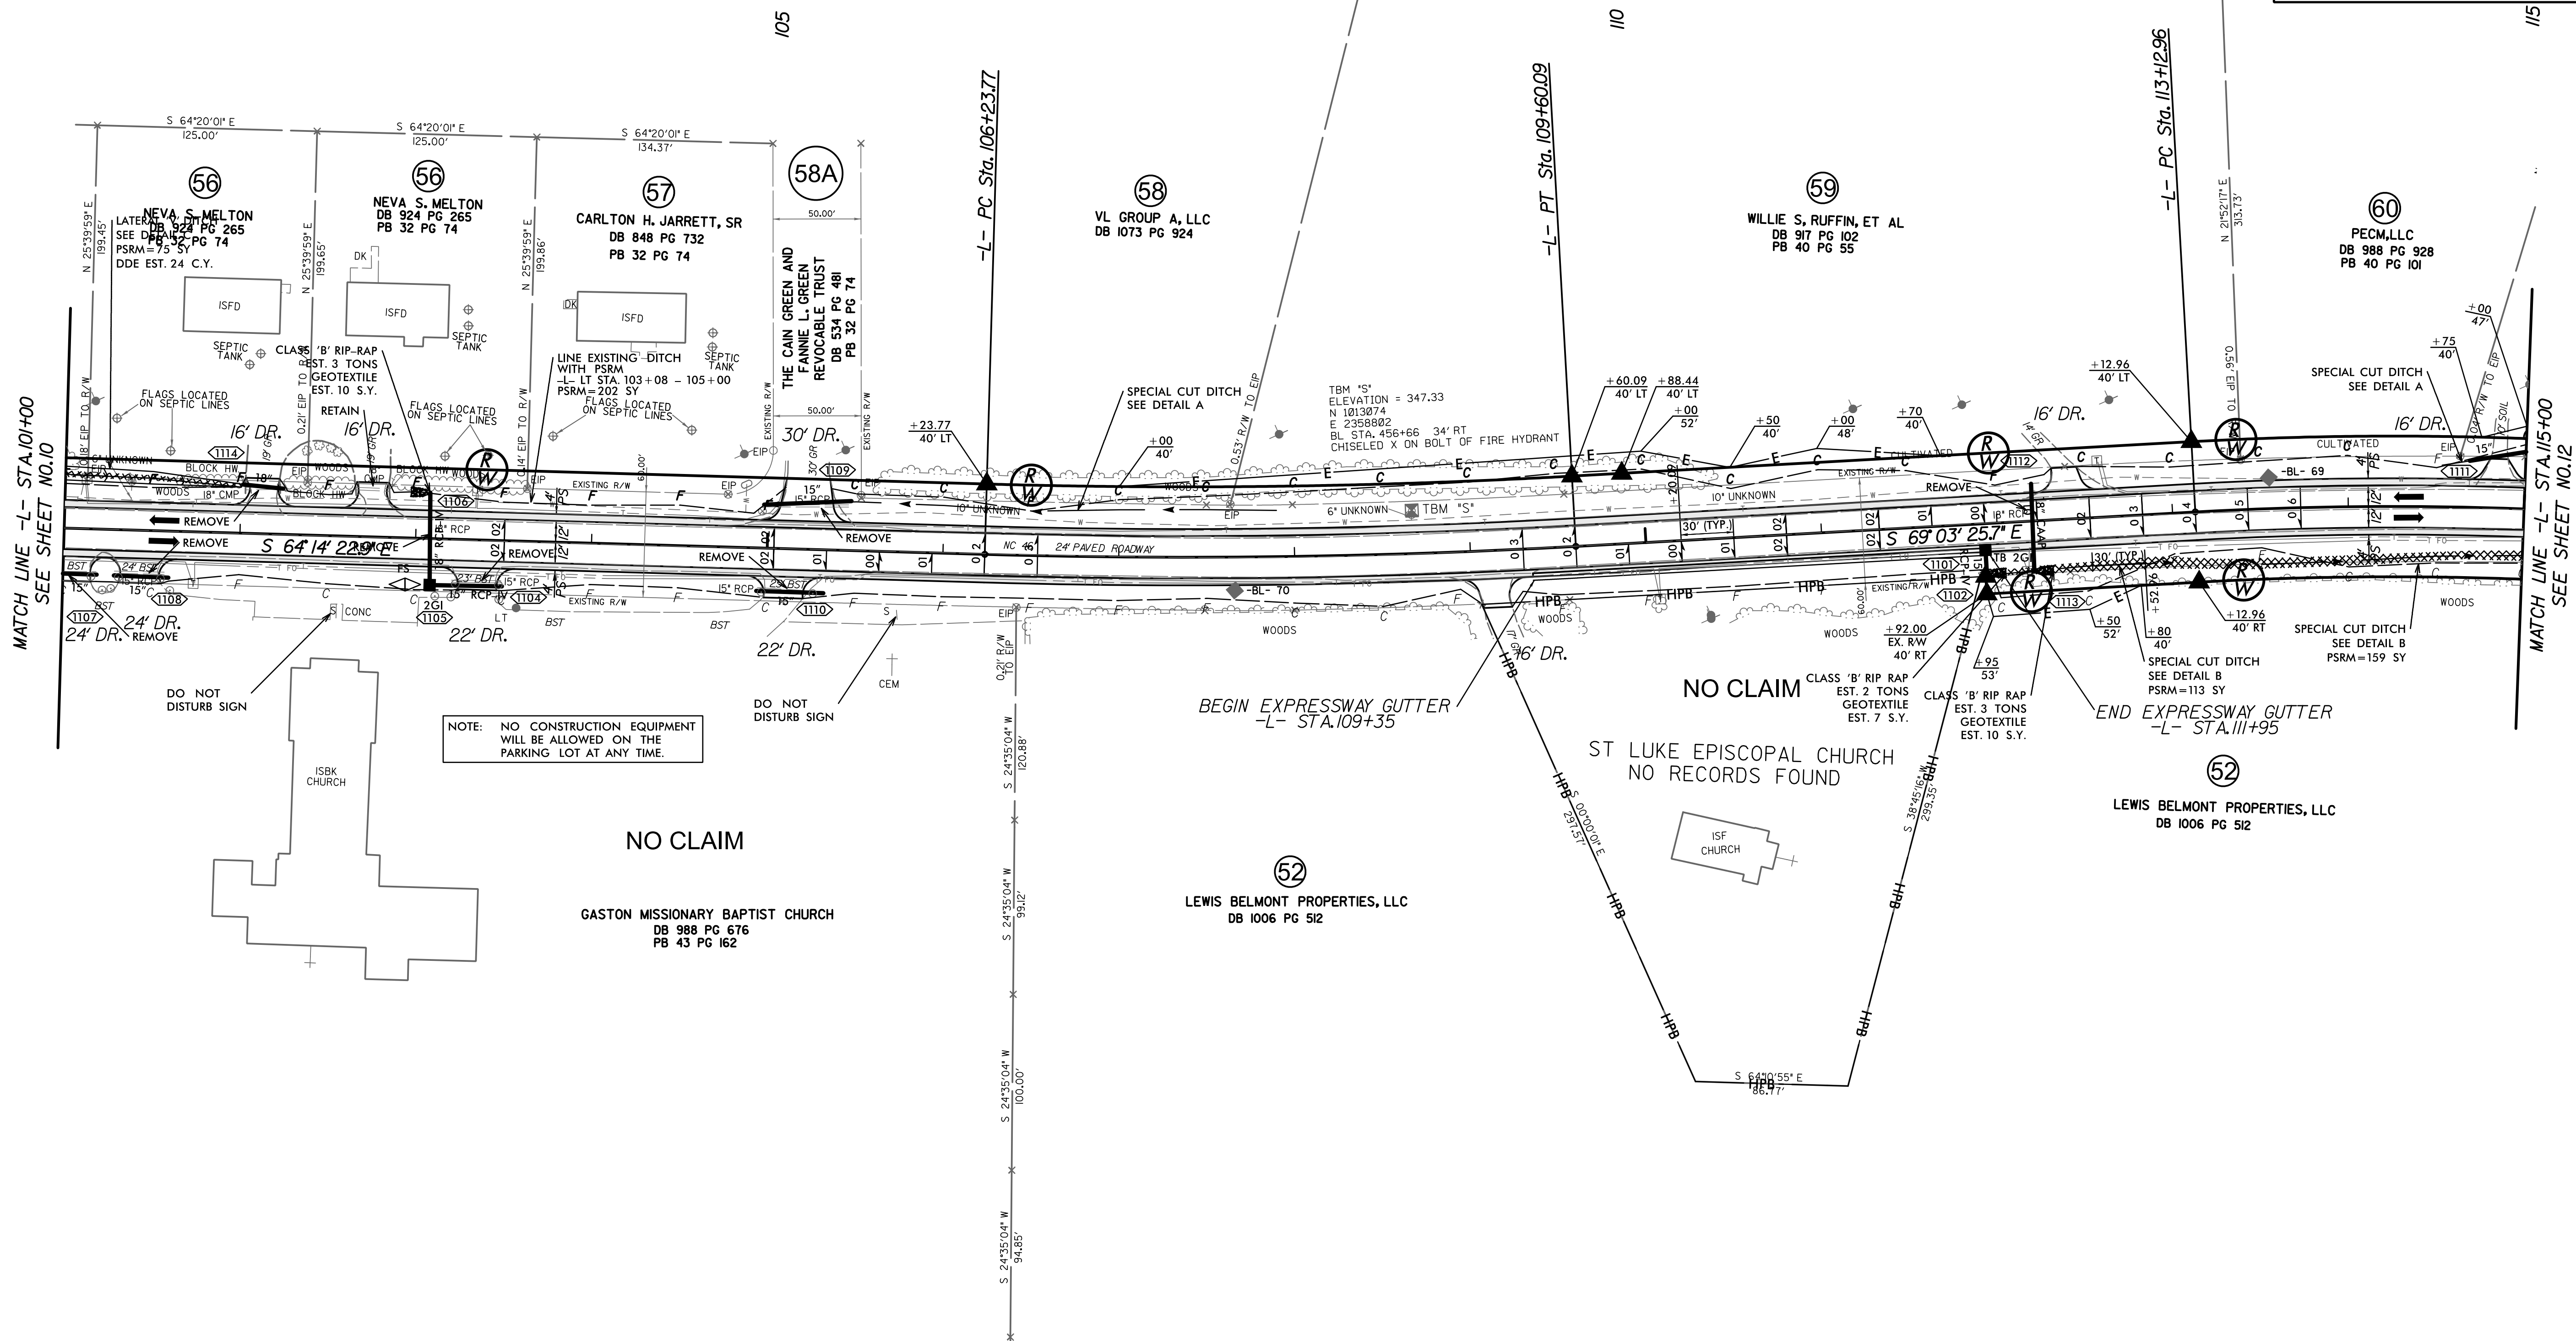

SEE SHEET 47 FOR -L- PROFILE