




FROM STA.172+00-L- TO STA.174+00-L- LT
FROM STA.175+00-L- TO STA.177+00-L- LT
FROM STA.180+00-L- TO STA.182+00-L- RT.

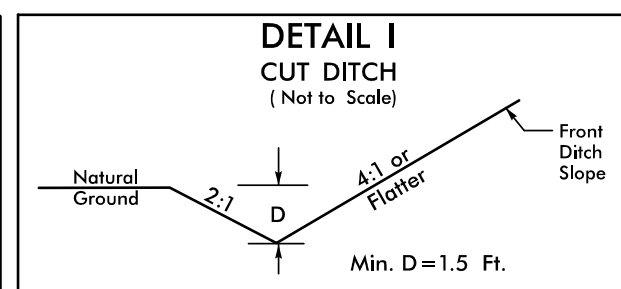


FROM STA.174+00-L- TO STA.175+00-L- LT

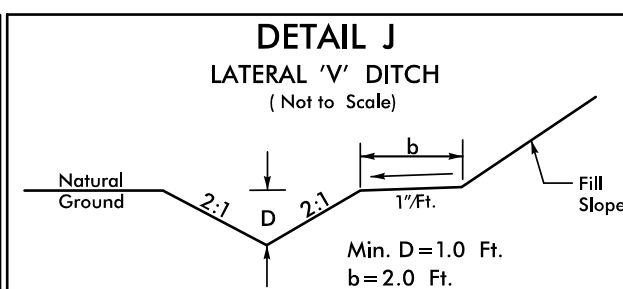

FROM STA.175+00-L- TO STA.176+50-L- RT

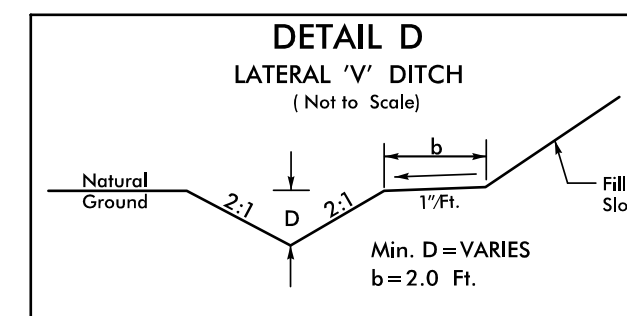


FROM STA.182+00-L- TO STA.185+00-L- RT

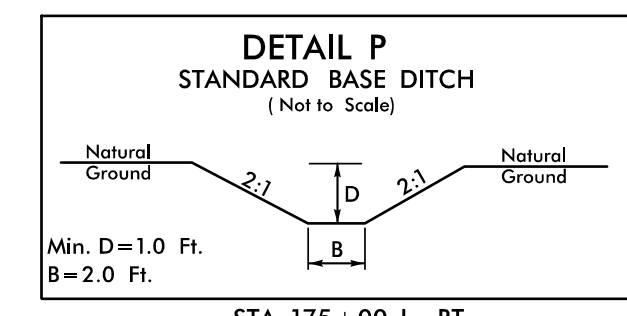

STA. 175+00-L- RI.

-L-

PI Sta 181+57.88
 $\Delta = 0^\circ 08' 43.5''$ (LT)
 $D = 0^\circ 19' 05.9''$
 $L = 45.68'$
 $T = 22.84'$
 $R = 18,000.00'$
 $SE = NC$
 $V = 55 \text{ mph}$

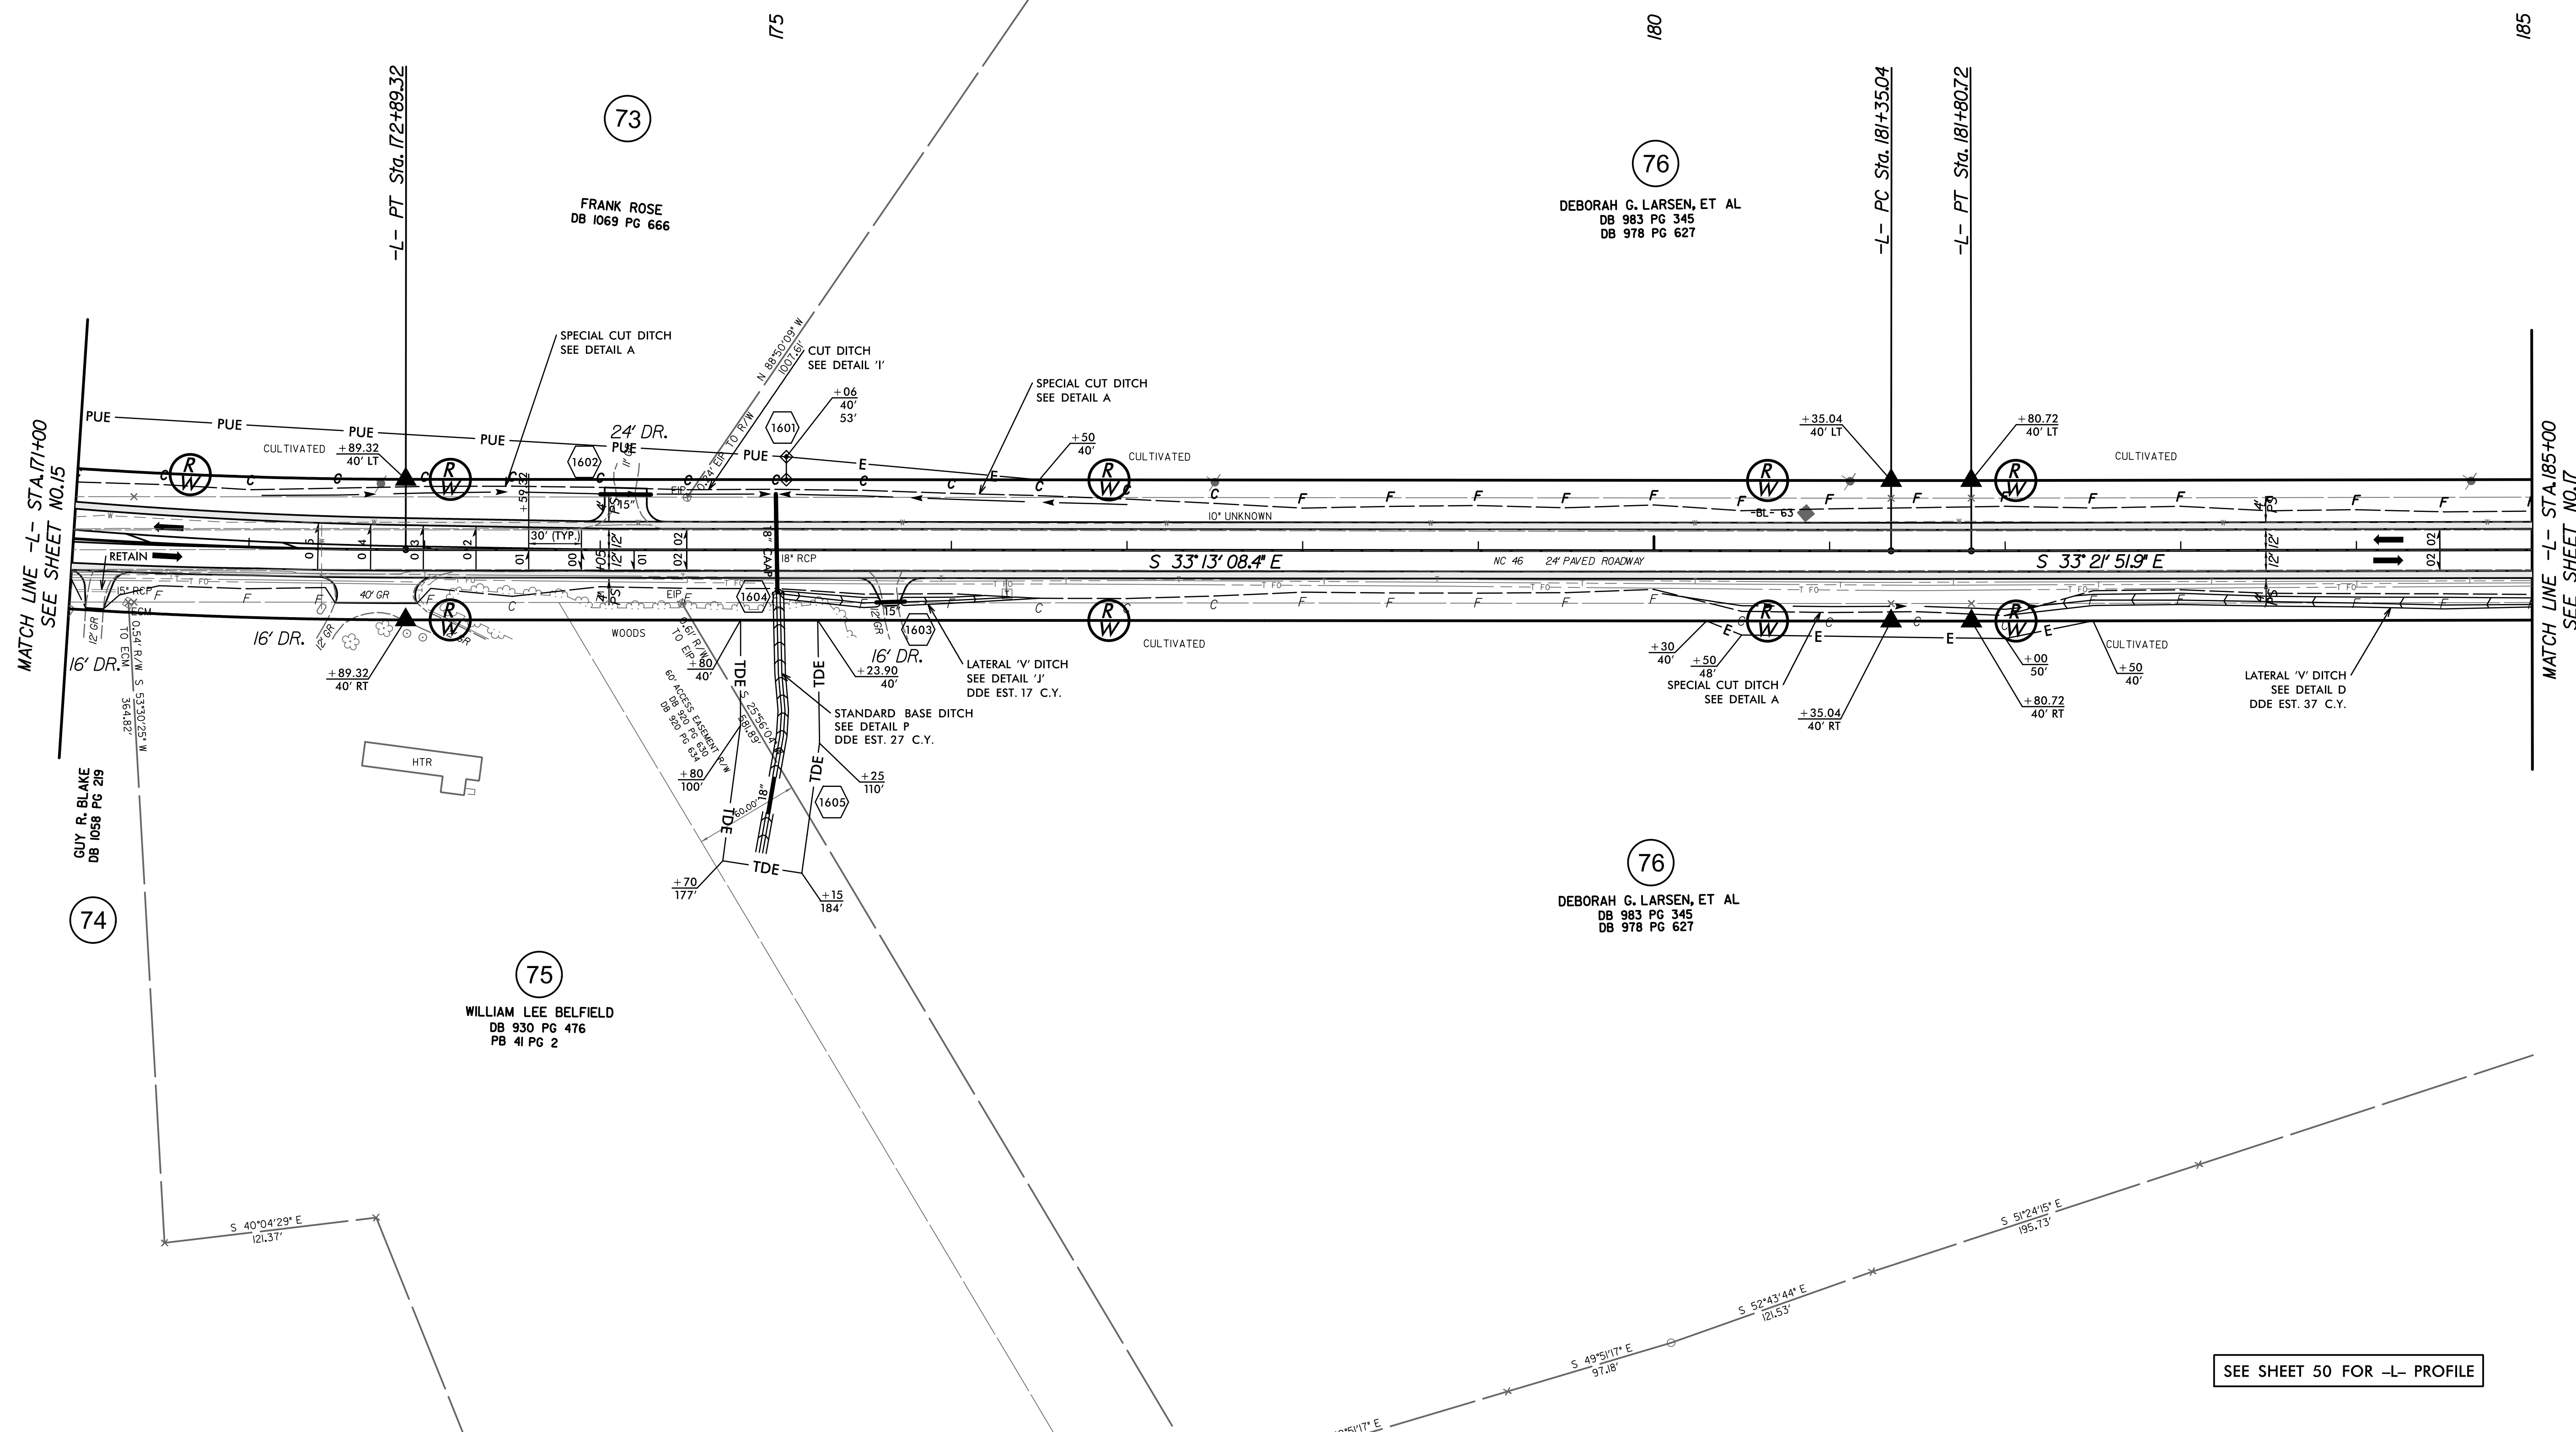

SEE SHEET 50 FOR -L- PROFILE