


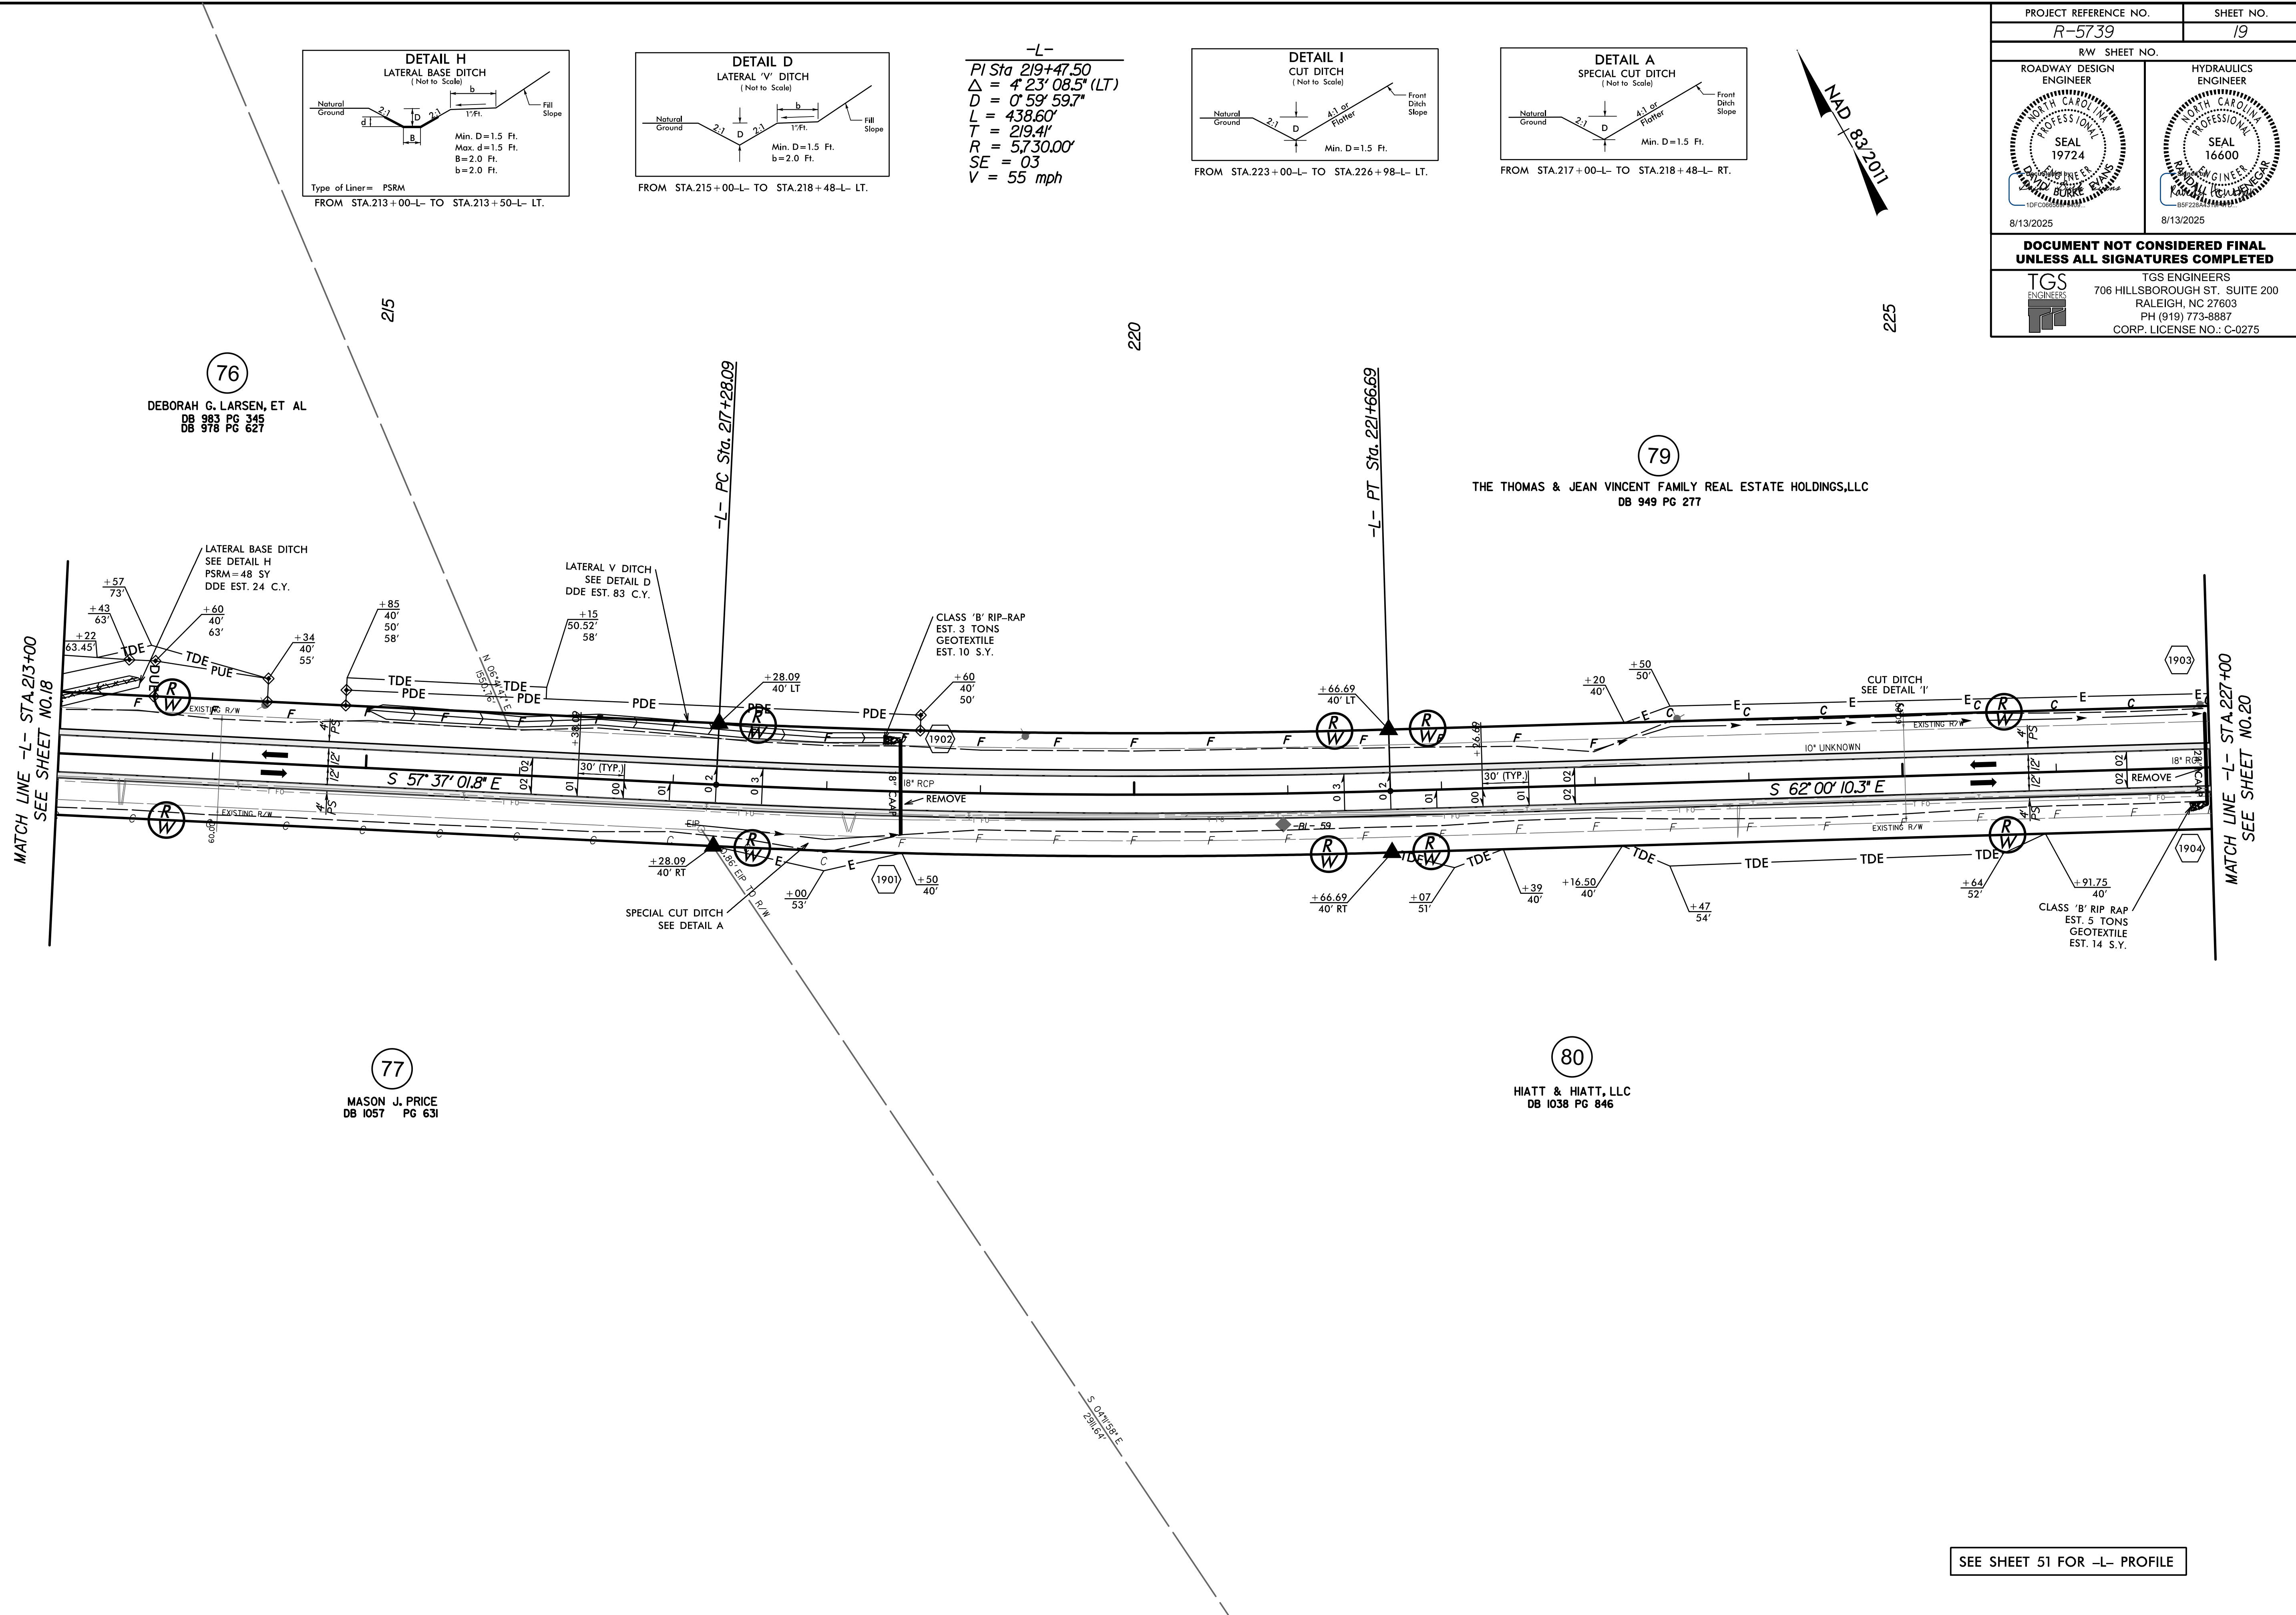

SEE SHEET 51 FOR -L- PROFILE