
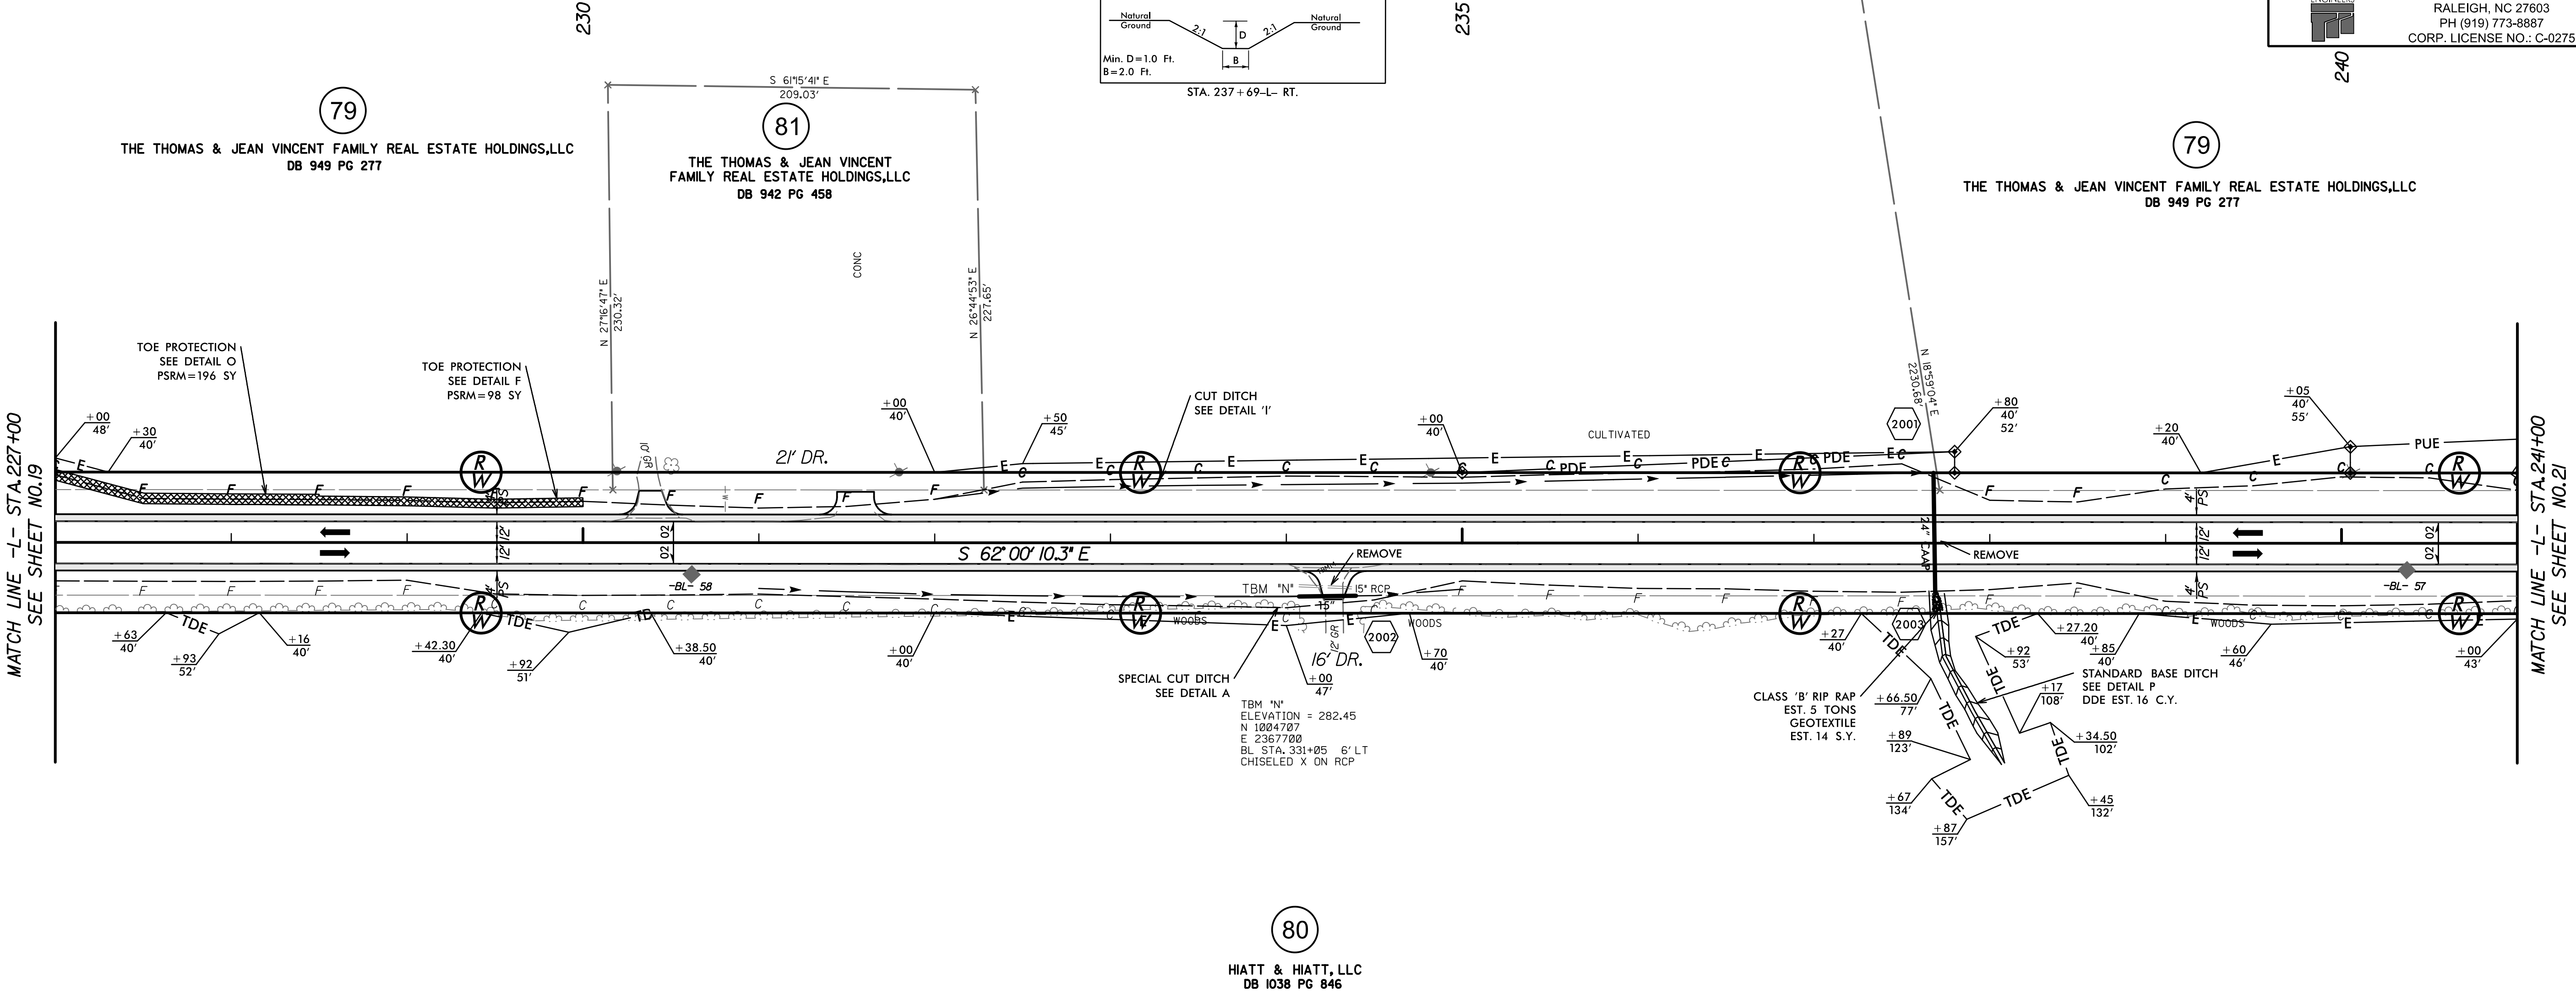
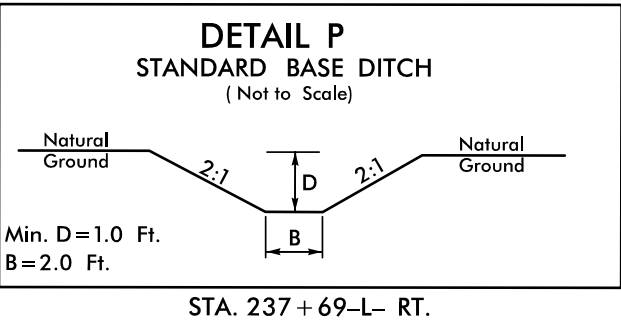
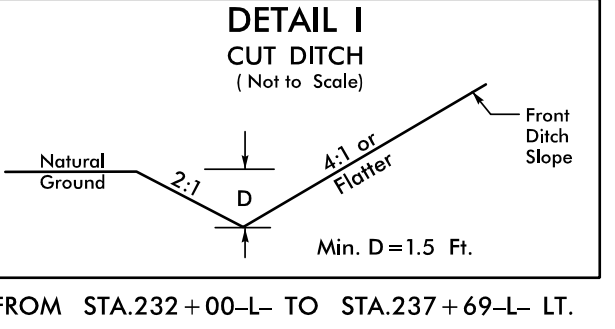
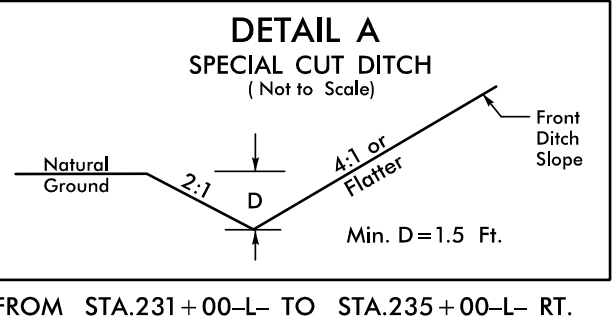
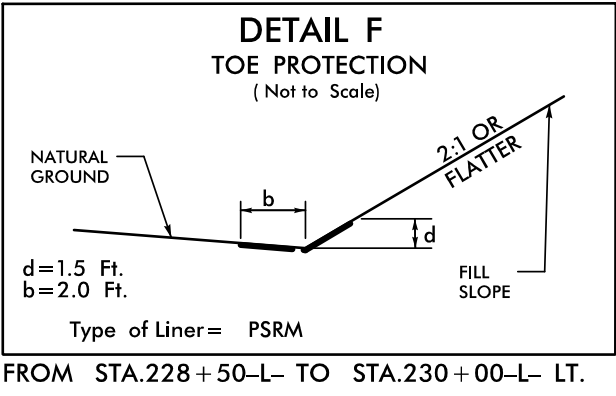


8/17/99

8/7/2025
N:\cadd\05-5739\Roadway\ProJ\RE739_RDY_PSH_20.dgn
10:44:43 AM

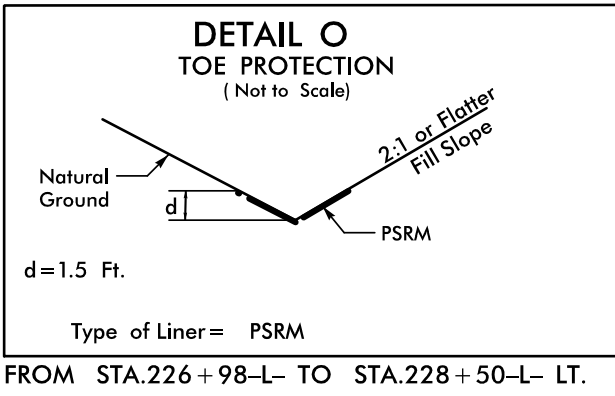

SEE SHEET 52 FOR -L- PROFILE