
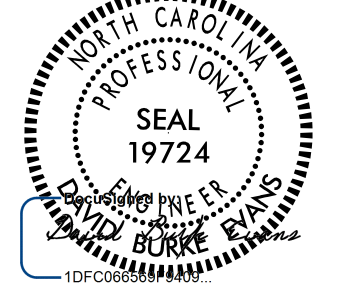
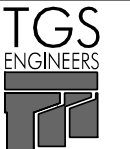
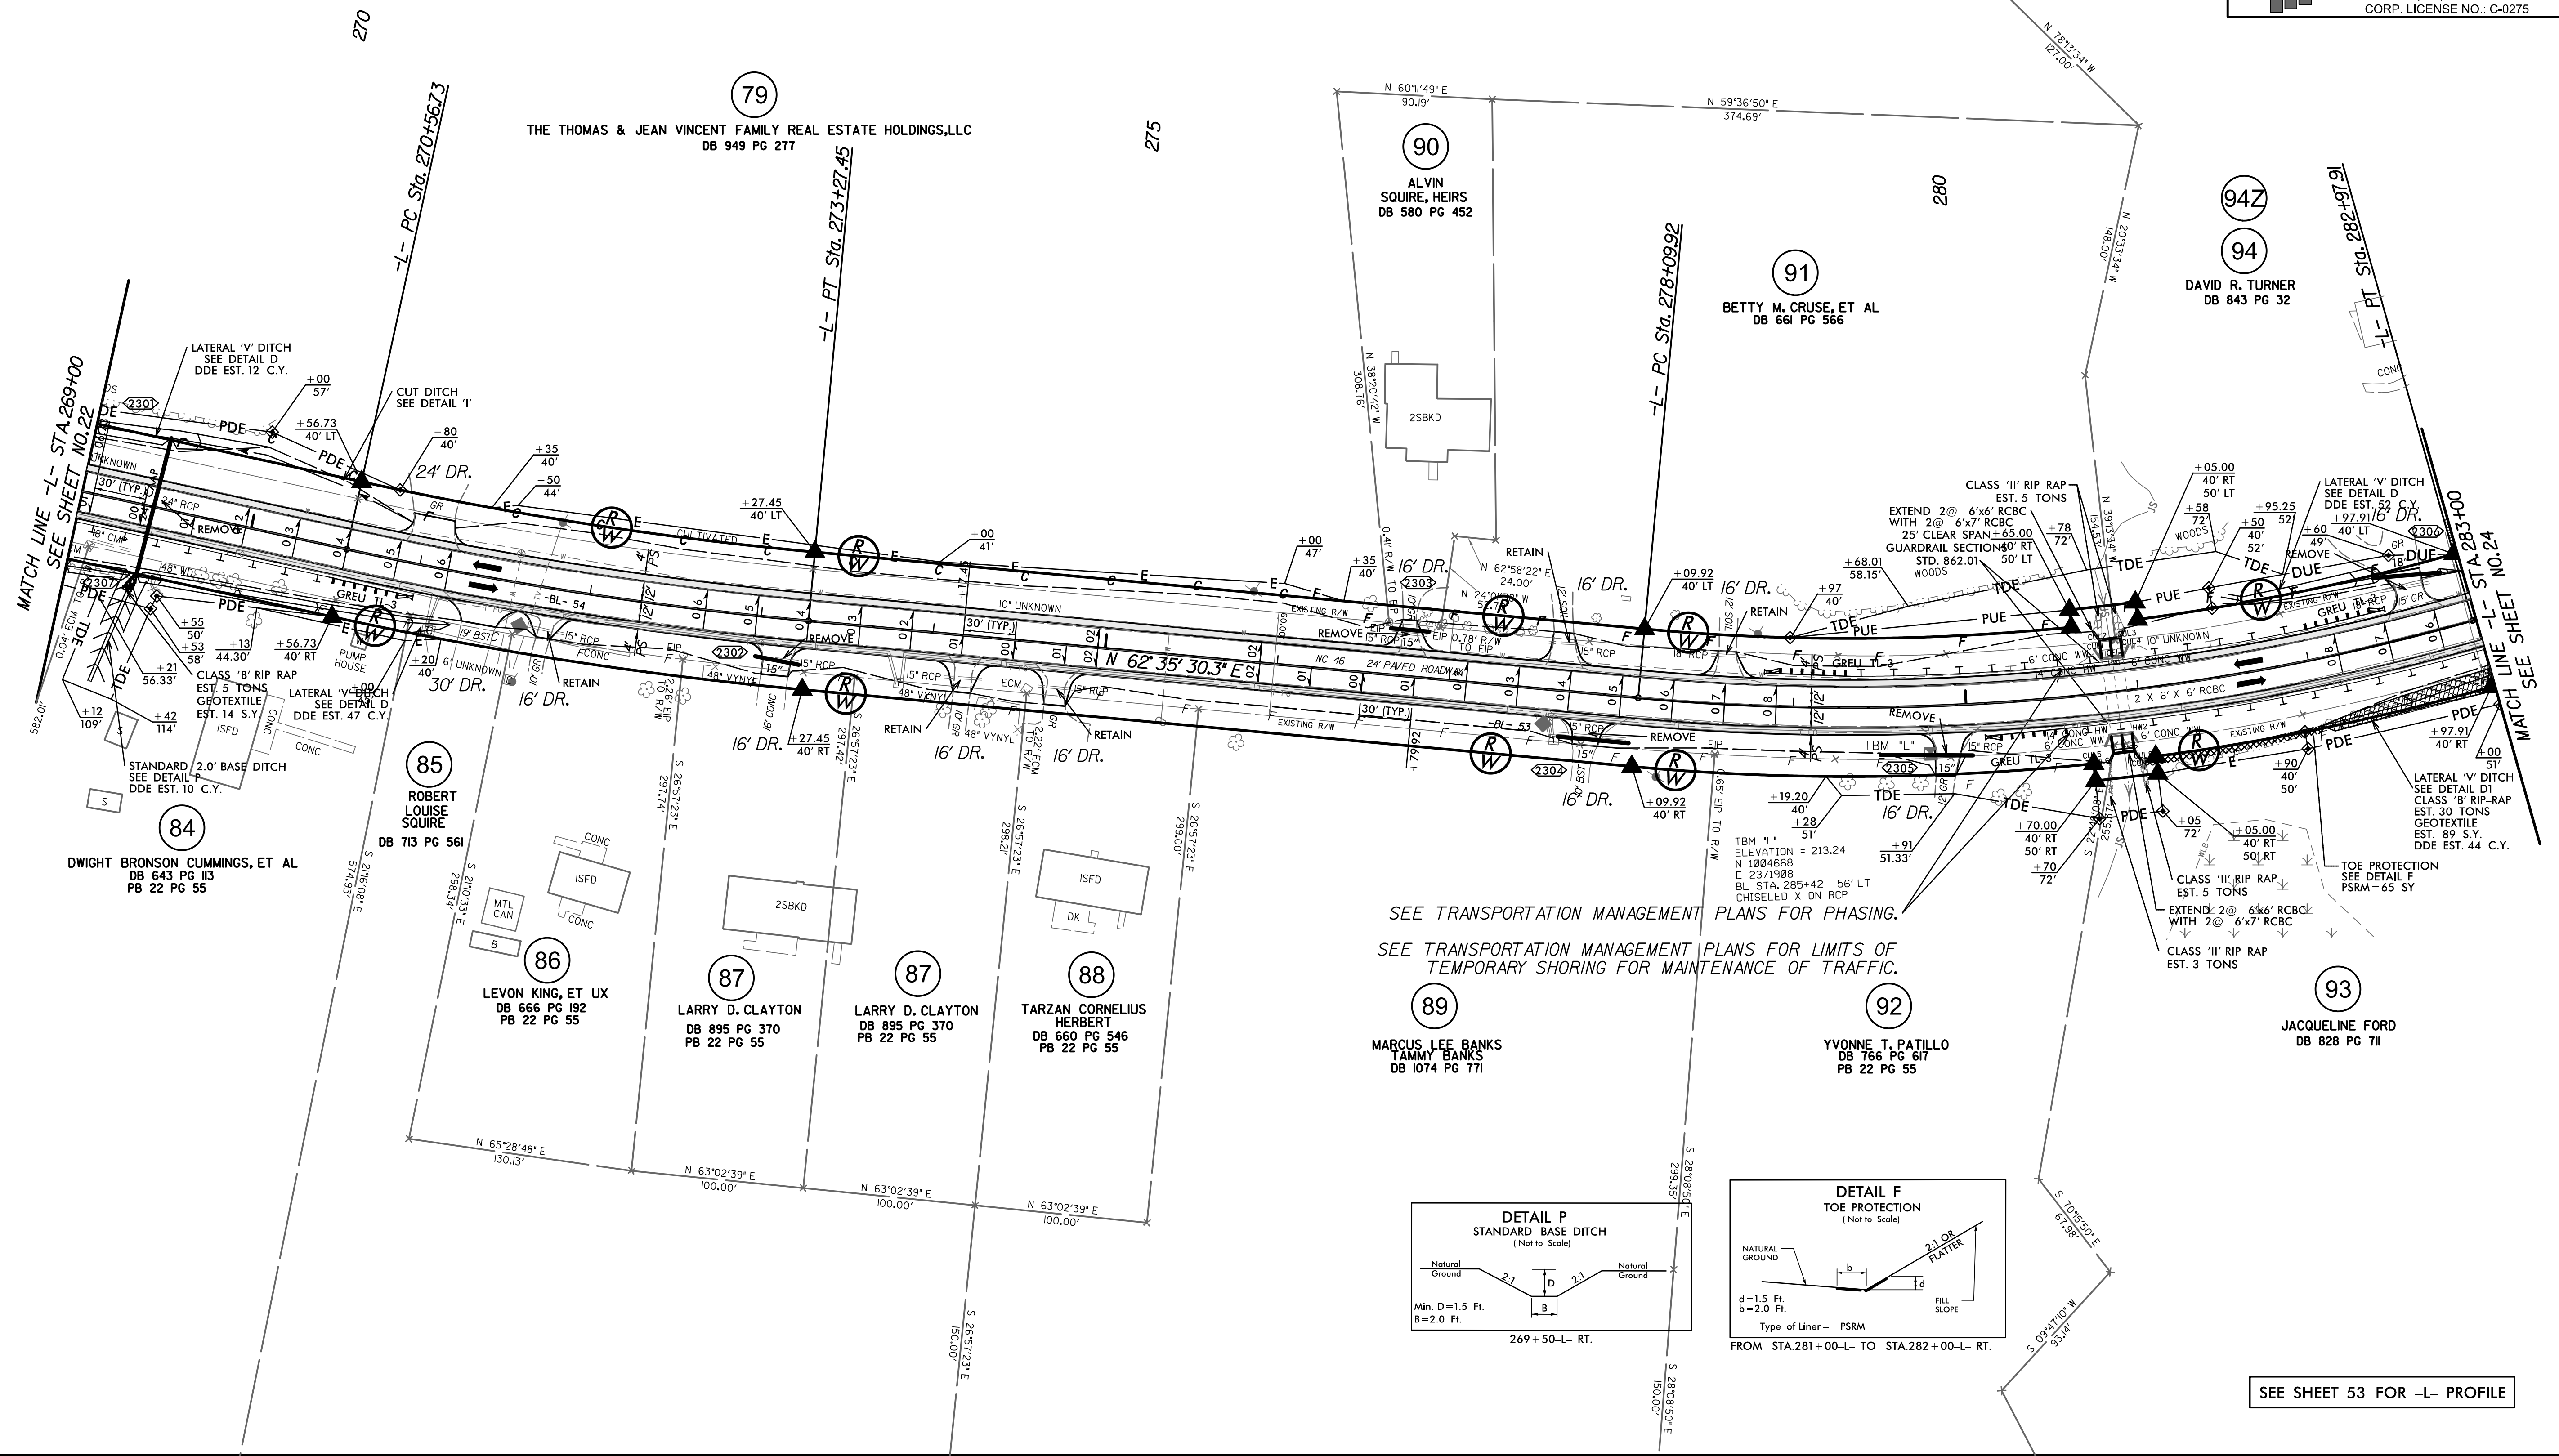
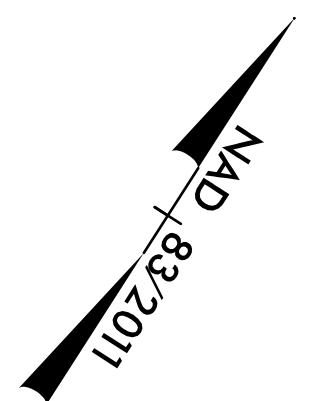
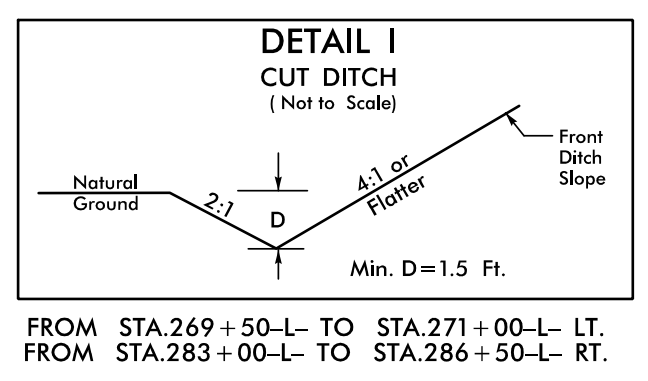
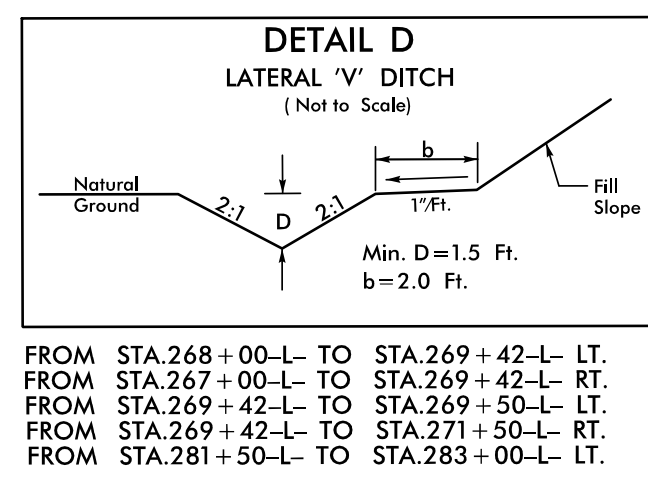


PROJECT REFERENCE NO. R-5739		SHEET NO. 23
RW SHEET NO.		
ROADWAY DESIGN ENGINEER  8/13/2025	HYDRAULICS ENGINEER  8/13/2025	
DOCUMENT NOT CONSIDERED FINAL UNLESS ALL SIGNATURES COMPLETED		
 TGS ENGINEERS 706 HILLSBOROUGH ST., SUITE 200 RALEIGH, NC 27603 PH (919) 773-8887 CORP. LICENSE NO.: C-0275		

-L-
PI Sta 271+92.26
 $\Delta = 7^{\circ}03'01.4" (LT)$
 $D = 2^{\circ}36'15.7"$
 $L = 270.72'$
 $T = 135.53'$
 $R = 2,200.00'$
 $SE = 06$
 $V = 55 \text{ mph}$
PI Sta 280+56.73
 $\Delta = 21^{\circ}10'53.5" (LT)$
 $D = 4^{\circ}20'26.1"$
 $L = 487.99'$
 $T = 246.81'$
 $R = 1,320.00'$
 $SE = 08$
 $V = 55 \text{ mph}$

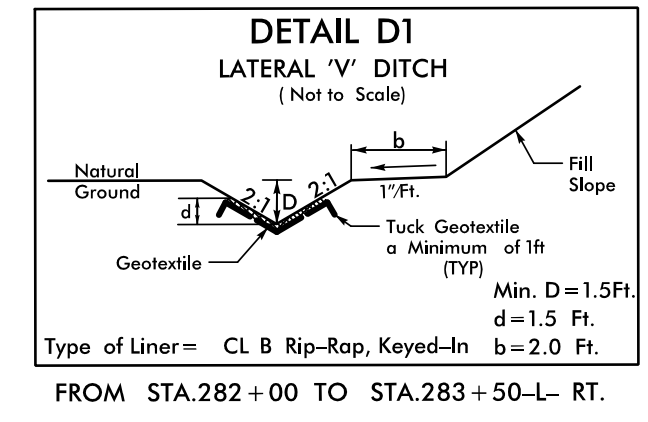



SEE TRANSPORTATION MANAGEMENT PLANS FOR PHASING.

SEE TRANSPORTATION MANAGEMENT PLANS FOR LIMITS OF TEMPORARY SHORING FOR MAINTENANCE OF TRAFFIC.

89
MARCUS LEE BANKS
TAMMY BANKS
DB 1074 PG 771

92
YVONNE T. PATILLO
DB 766 PG 617
PB 22 PG 55

93
JACQUELINE FORD
DB 828 PG 711

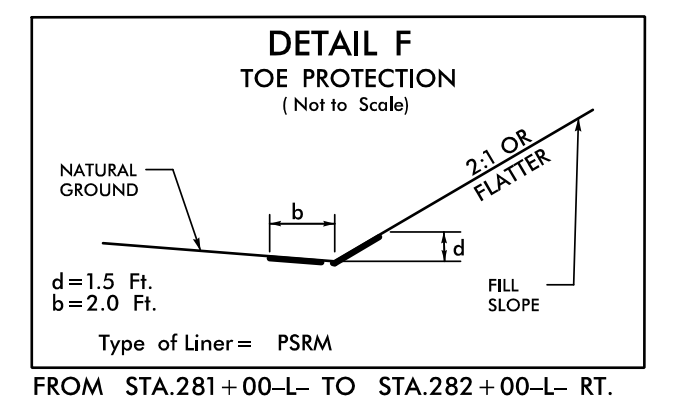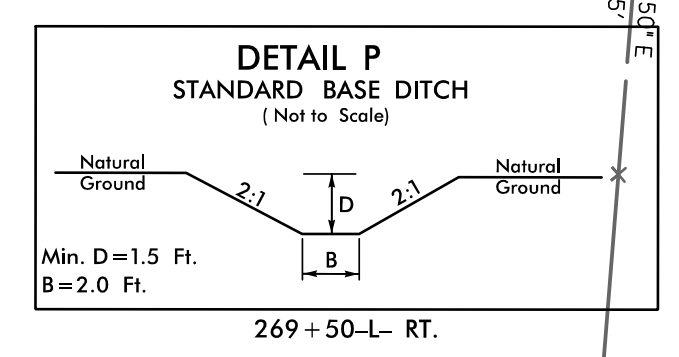

SEE SHEET 53 FOR -L- PROFILE