
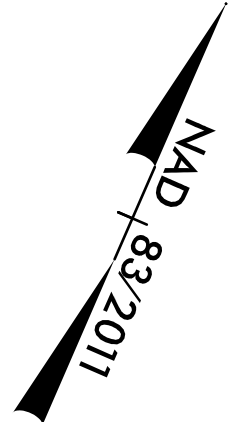
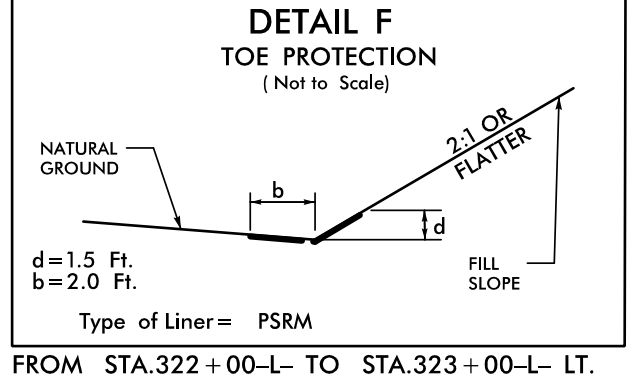


8/17/99




8/7/2025
\\cncdoo1\5739\Roadway\Pro\B739_RDY_PSH_26.dgn
10/24/2025

-L-

PI Sta 311+89.87	PI Sta 320+26.86
$\Delta = 0^\circ 53' 30.1''$ (RT)	$\Delta = 0^\circ 08' 20.1''$ (RT)
D = 0' 28' 38.9"	D = 0' 17' 11.3"
L = 186.76'	L = 48.49'
T = 93.38'	T = 24.24'
R = 12,000.00'	R = 20,000.00'
SE = NC	SE = NC
V = 55 mph	V = 55 mph

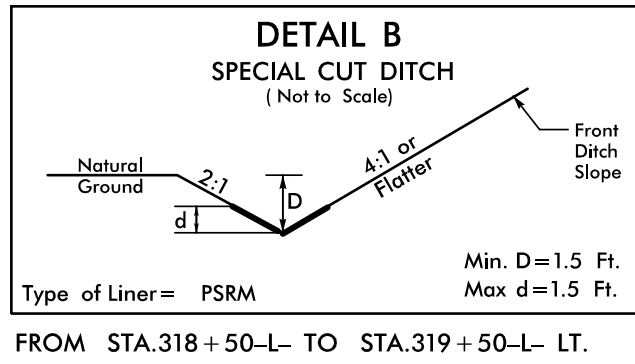

PROJECT REFERENCE NO.		SHEET NO.	
R-5739		26	
R/W SHEET NO.			
ROADWAY DESIGN ENGINEER		HYDRAULICS ENGINEER	
DOCUMENT NOT CONSIDERED FINAL UNLESS ALL SIGNATURES COMPLETED			
		TGS ENGINEERS 706 HILLSBOROUGH ST., SUITE 200 RALEIGH, NC 27603 PH (919) 773-8887 CORP. LICENSE NO.: C-0275	

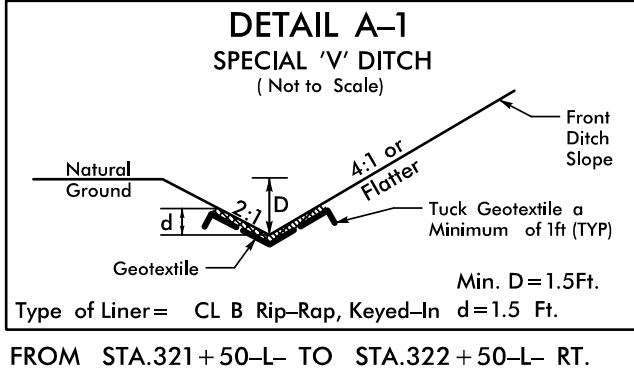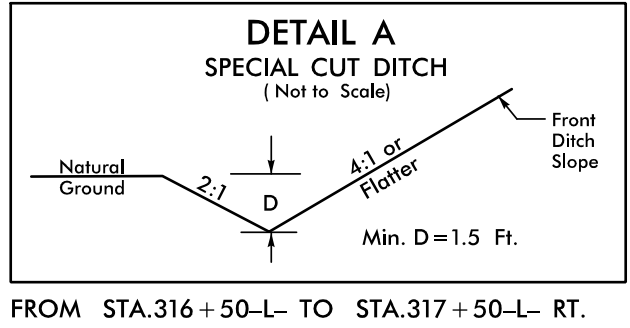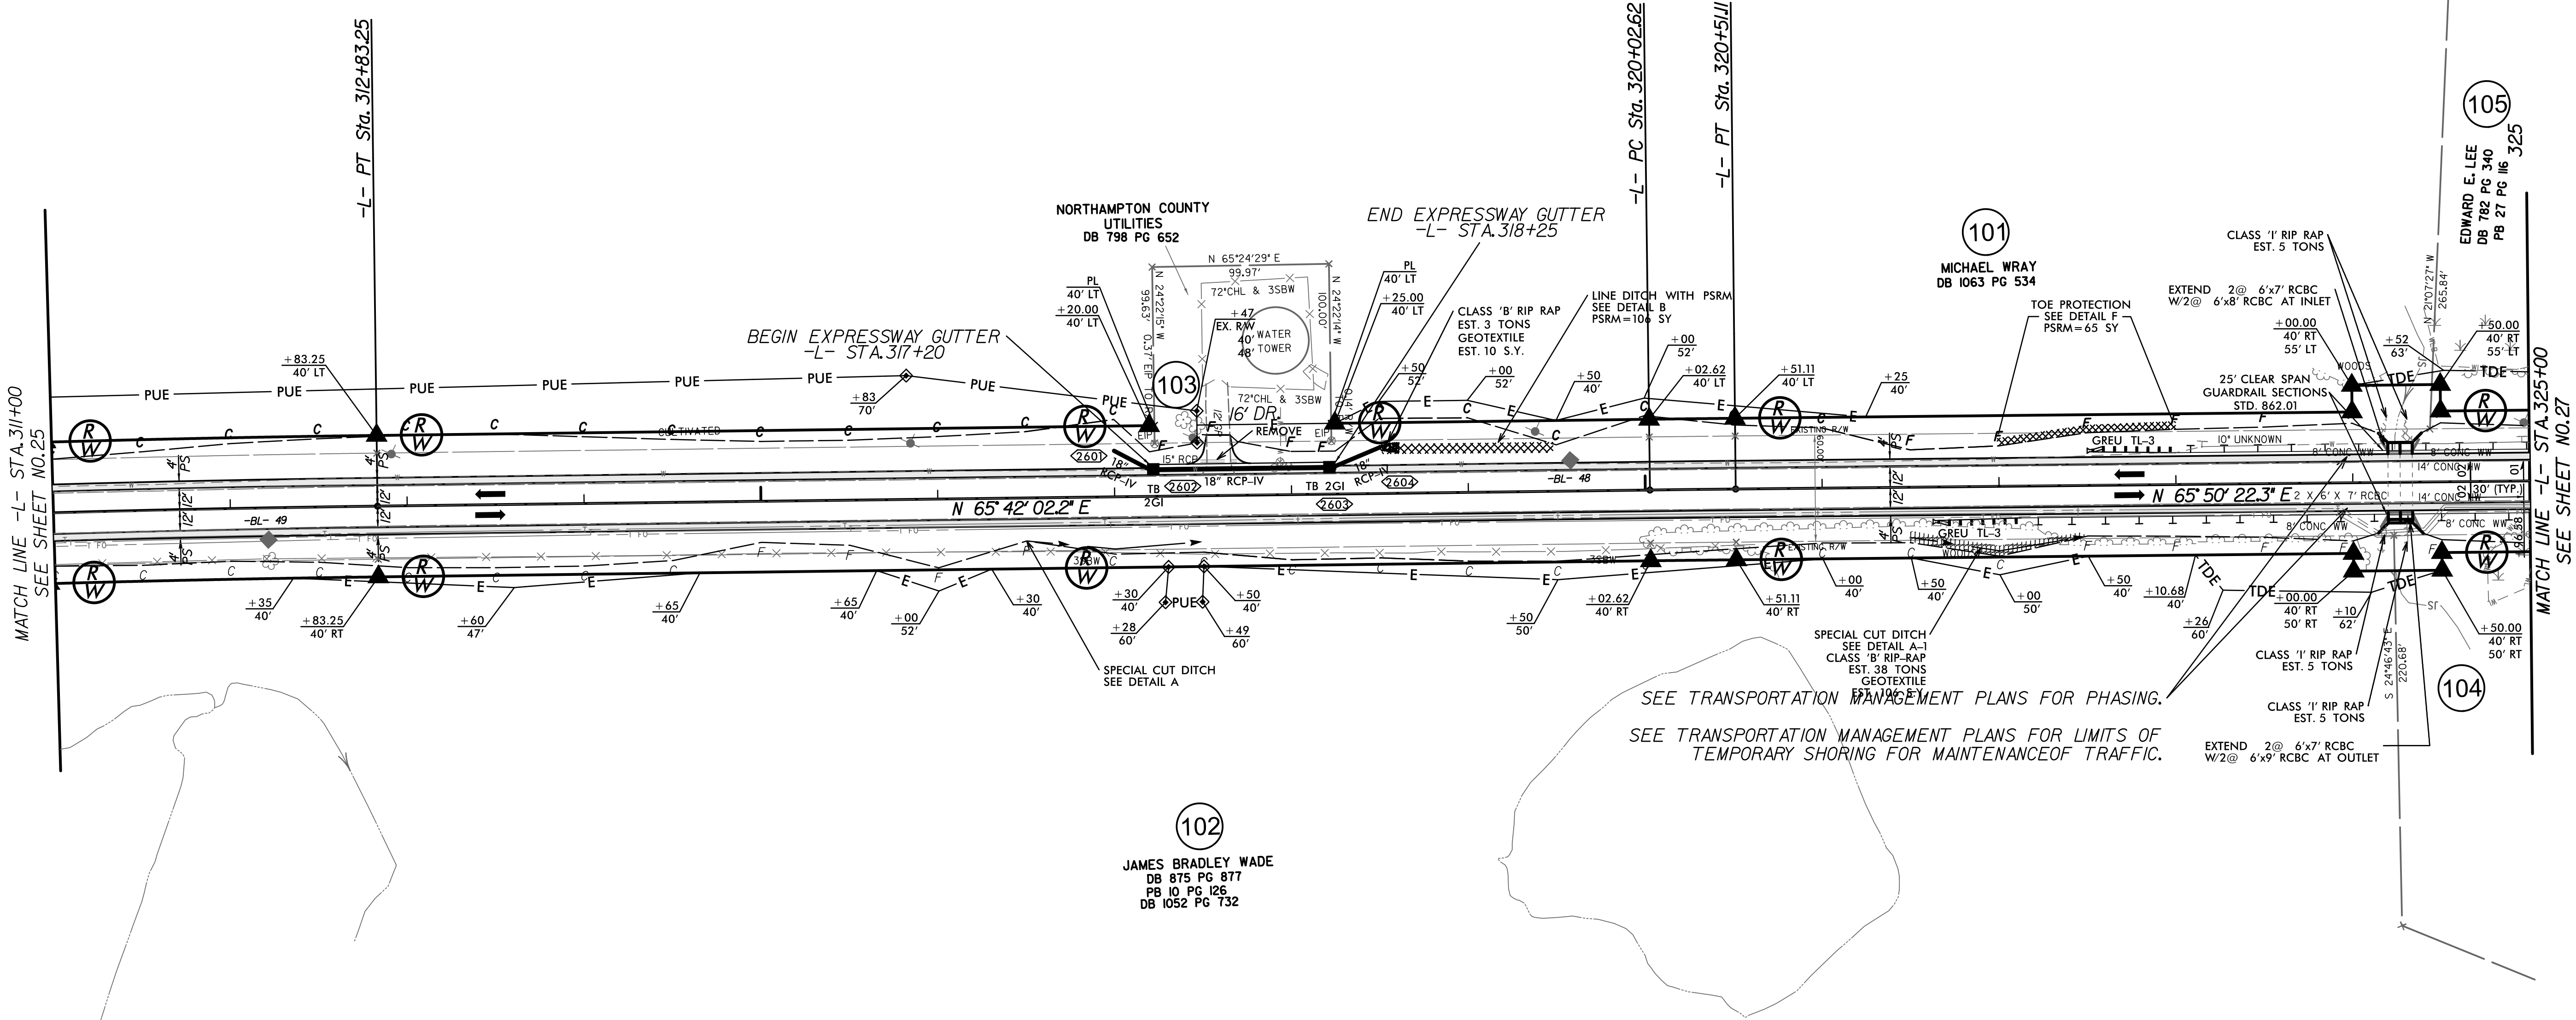

SEE SHEET 55 FOR -L- PROFILE