

8/17/99

PROJECT REFERENCE NO.
R-5739

SHEET NO.
27

R/W SHEET NO.

ROADWAY DESIGN ENGINEER








HYDRAULICS ENGINEER

8/13/2025

8/13/2025

DOCUMENT NOT CONSIDERED FINAL
UNLESS ALL SIGNATURES COMPLETED

TGS ENGINEERS
706 HILLSBOROUGH ST., SUITE 200
RALEIGH, NC 27603
PH (919) 773-8887
CORP. LICENSE NO.: C-0275

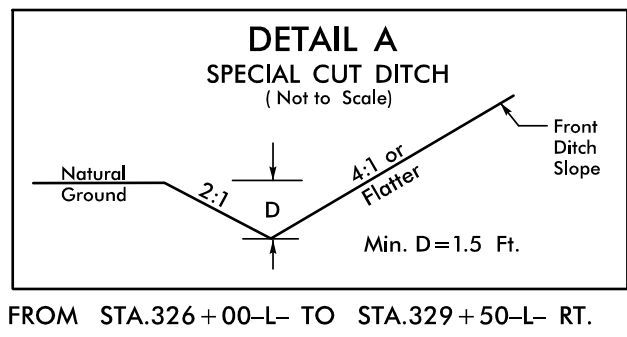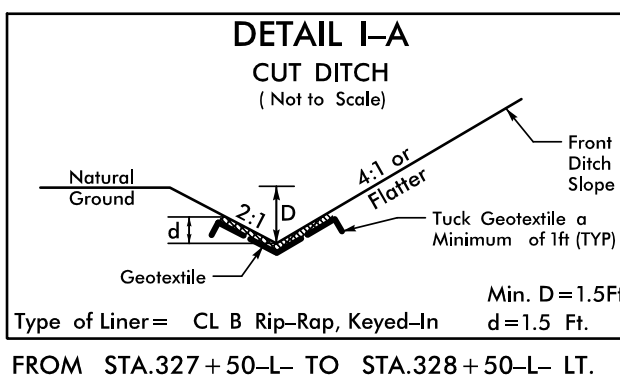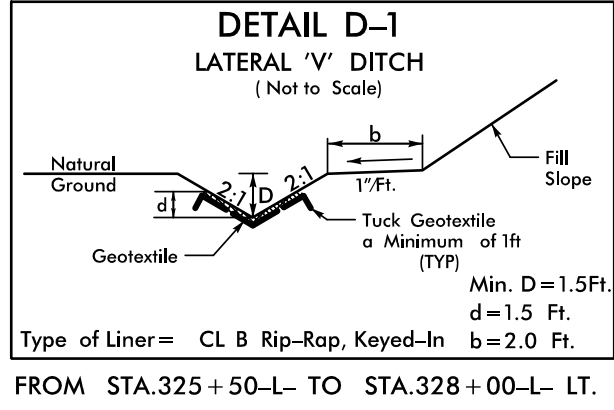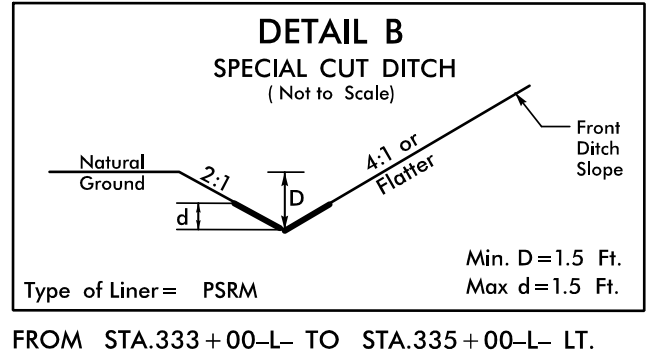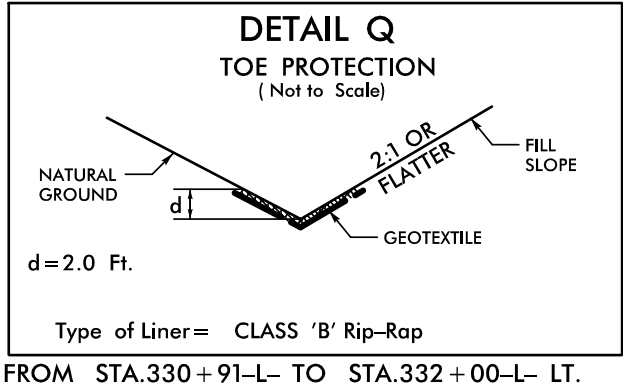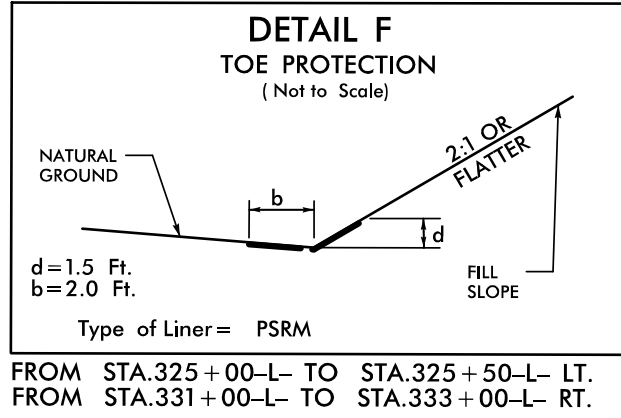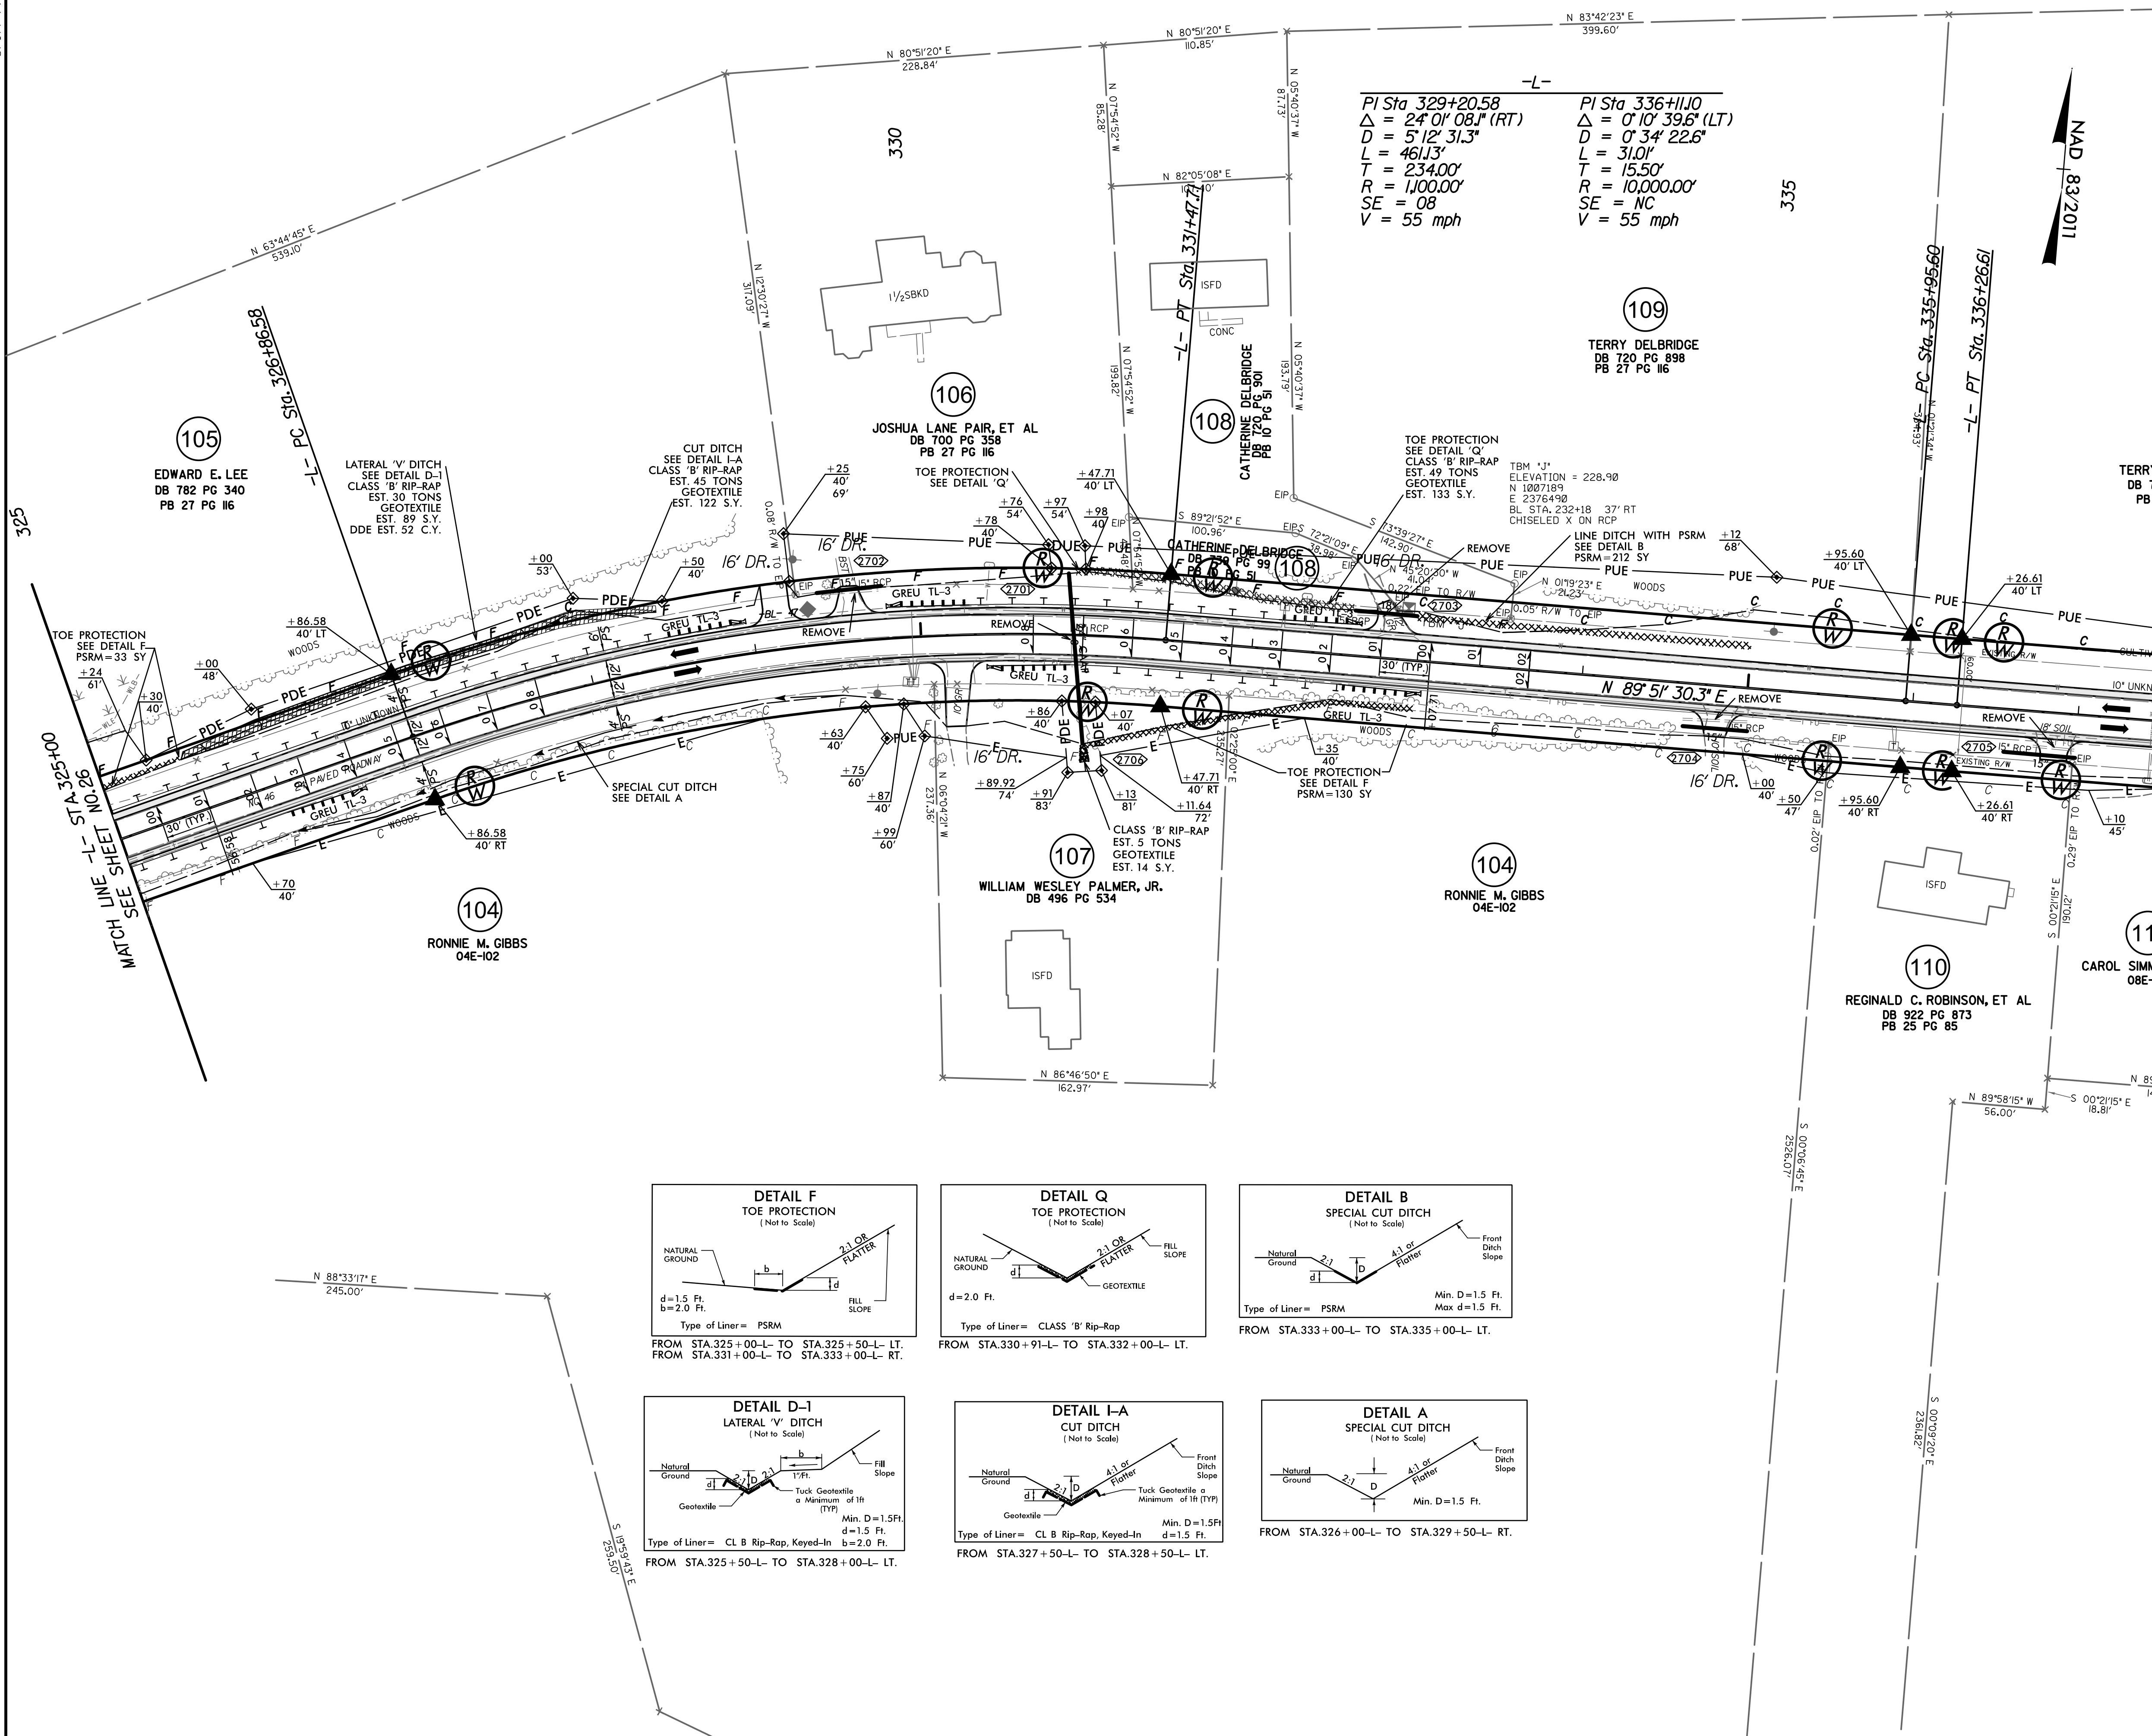

SEE SHEET 55 FOR -L- PROFILE