
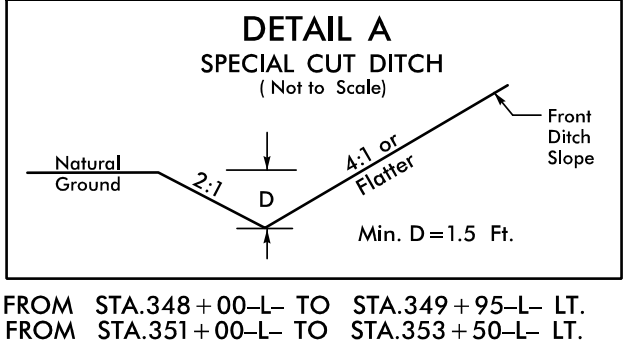
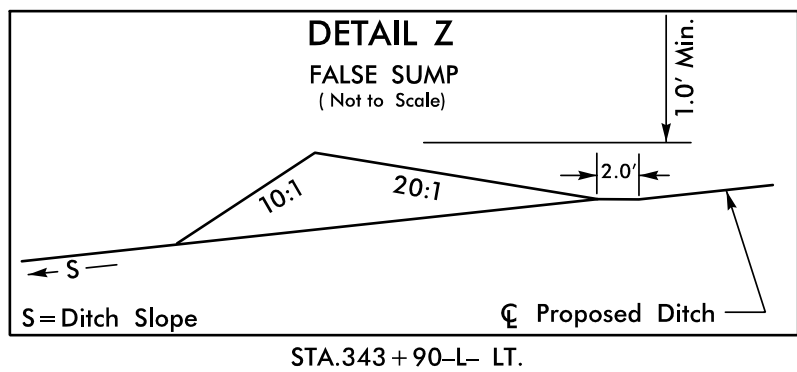
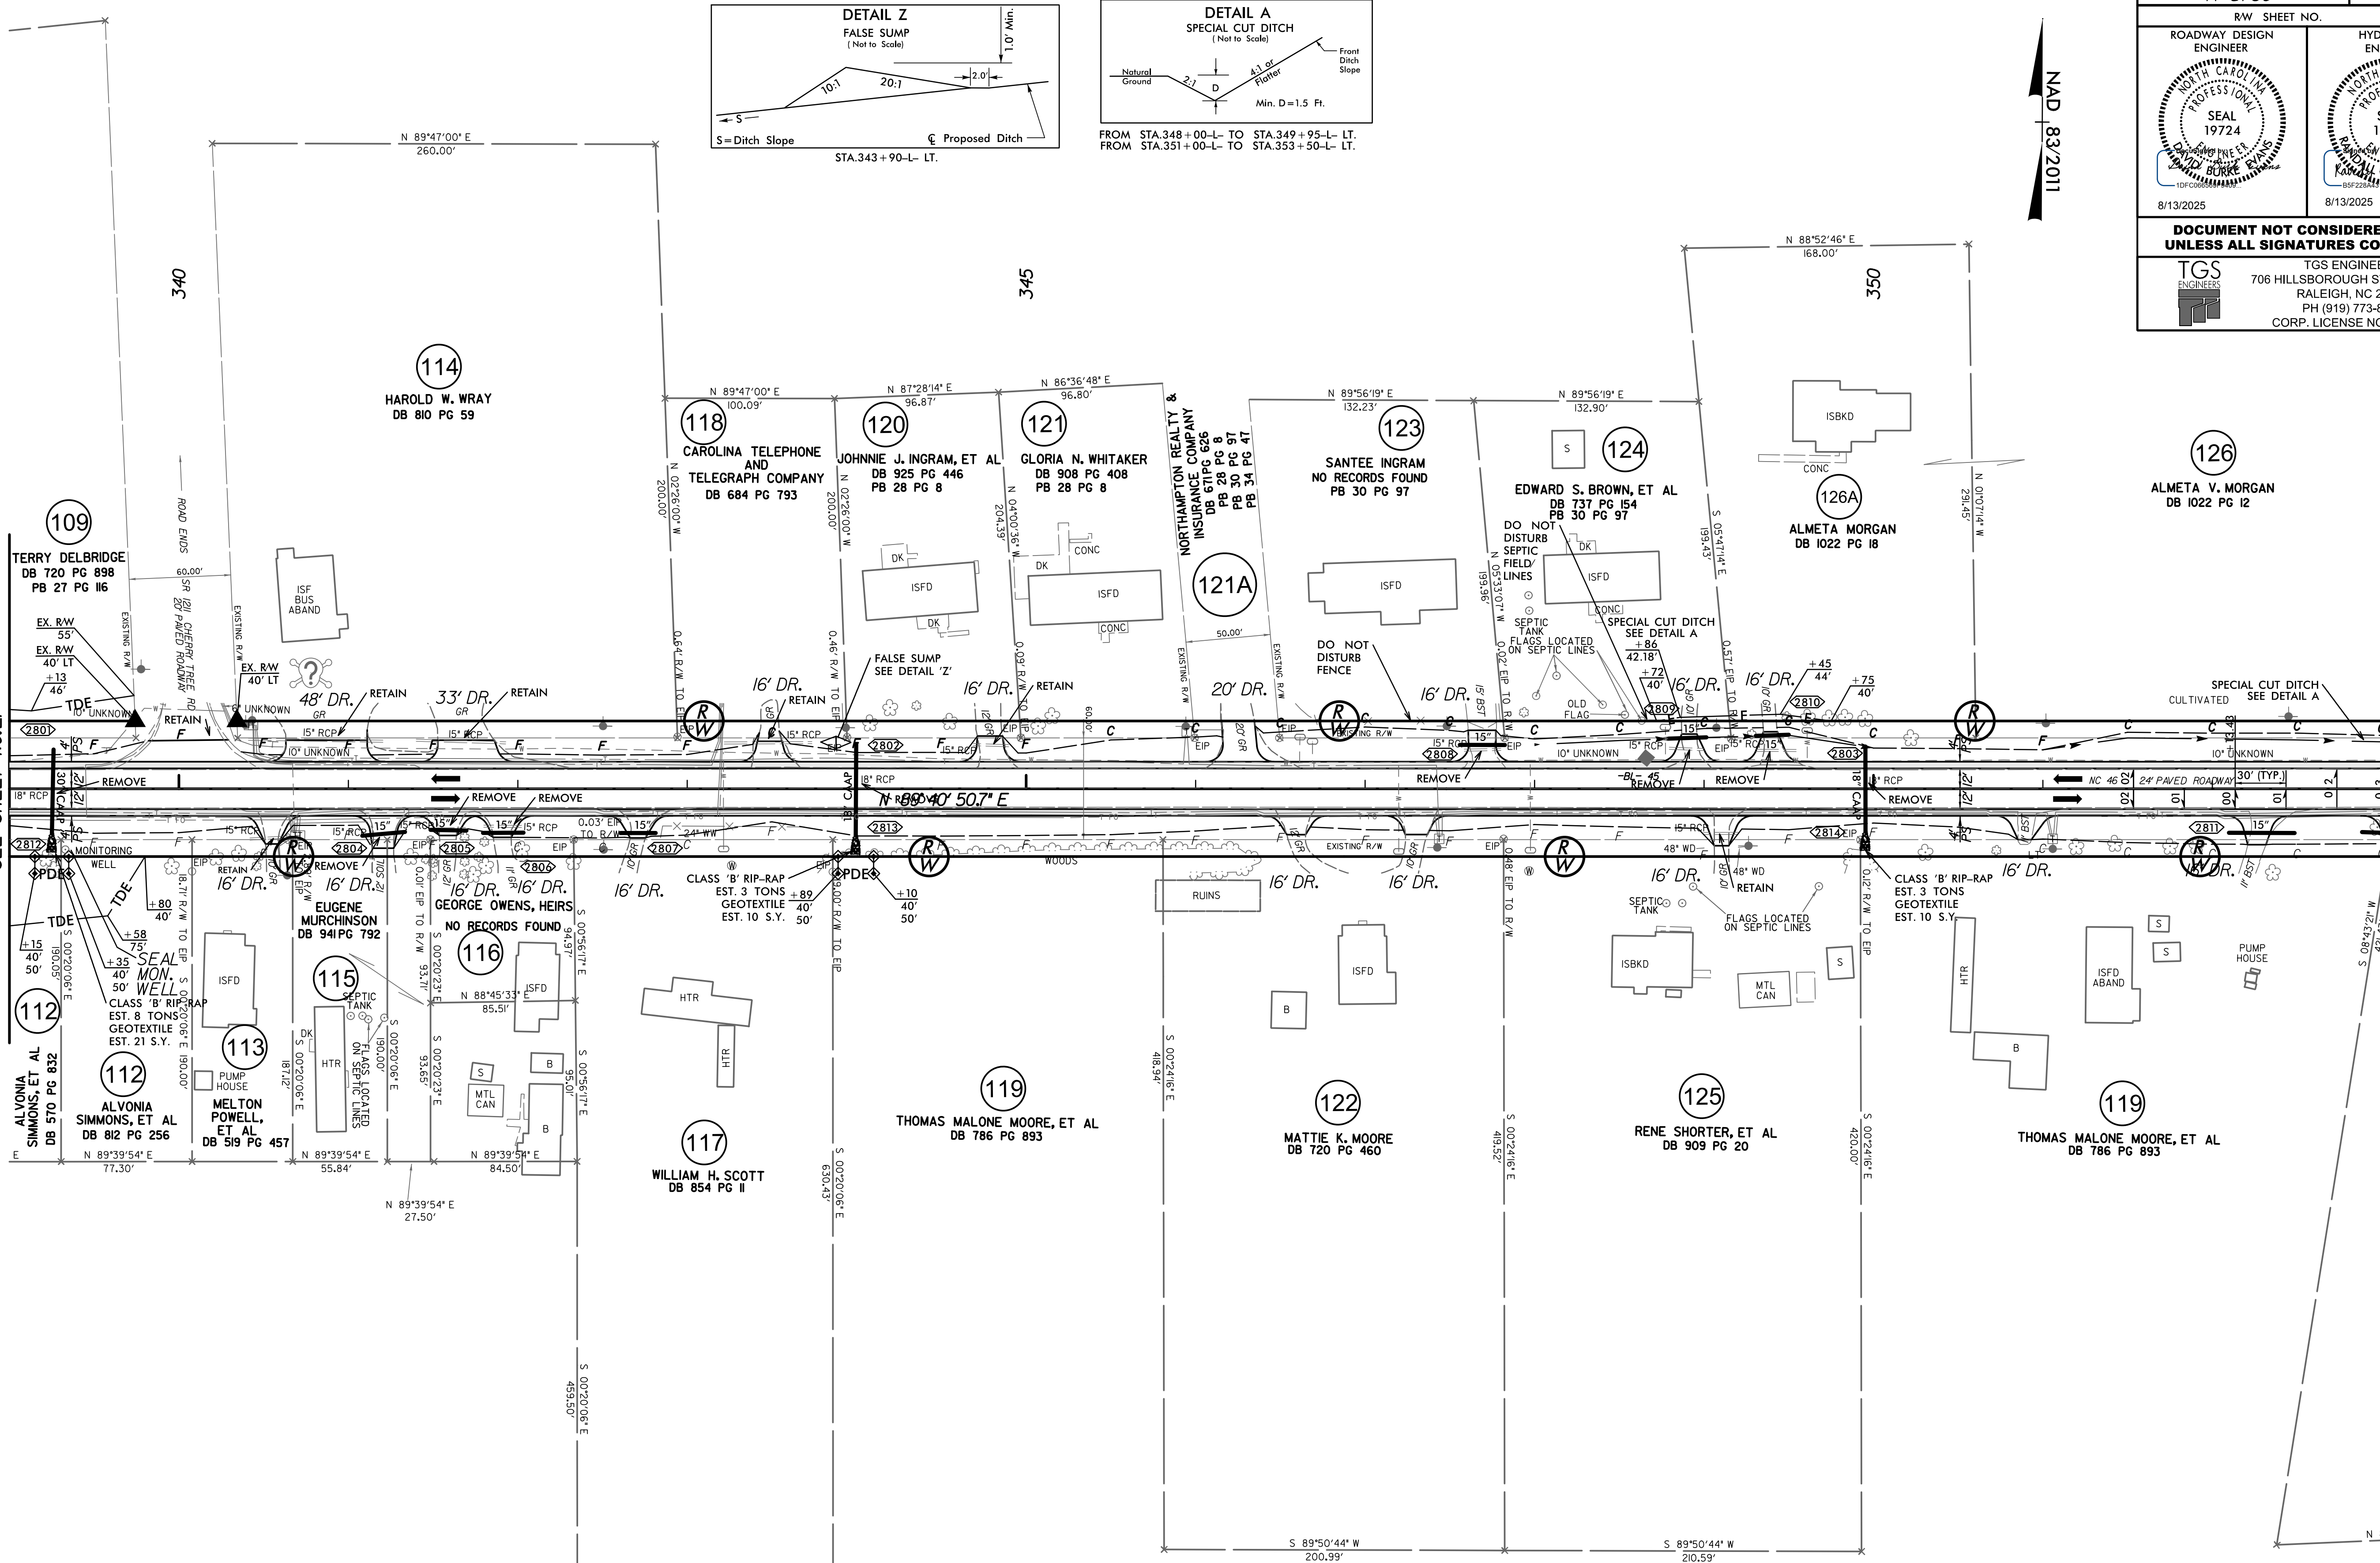
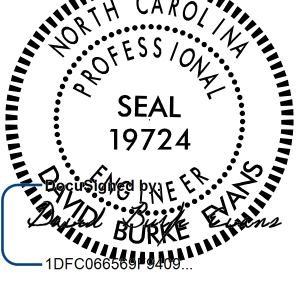
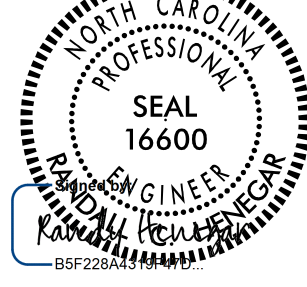


MATCH LINE -L- STA.339+00
SEE SHEET NO.27

MATCH LINE -L- STA.353+00
SEE SHEET NO.29

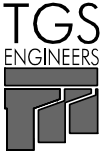

NAD 83/2011

PROJECT REFERENCE NO.		SHEET NO.
R-5739		28
R/W SHEET NO.		
ROADWAY DESIGN ENGINEER	HYDRAULICS ENGINEER	
		
8/13/2025	8/13/2025	
DOCUMENT NOT CONSIDERED FINAL UNLESS ALL SIGNATURES COMPLETED		
		TGS ENGINEERS 706 HILLSBOROUGH ST., SUITE 200 RALEIGH, NC 27603 PH (919) 773-8887 CORP. LICENSE NO.: C-0275

SEE SHEET 56 FOR -L- PROFILE