

DETAIL 1
CUT DITCH
(Not to Scale)

Natural Ground

2:1



D

4:1 or flatter


Front Ditch Slope

Min. D = 1.5 Ft.

FROM STA.401+50-L TO STA.404+00-L LT.
FROM STA.401+50-L TO STA.404+50-L RT.
FROM STA.407+50-L TO STA.409+00-L LT.

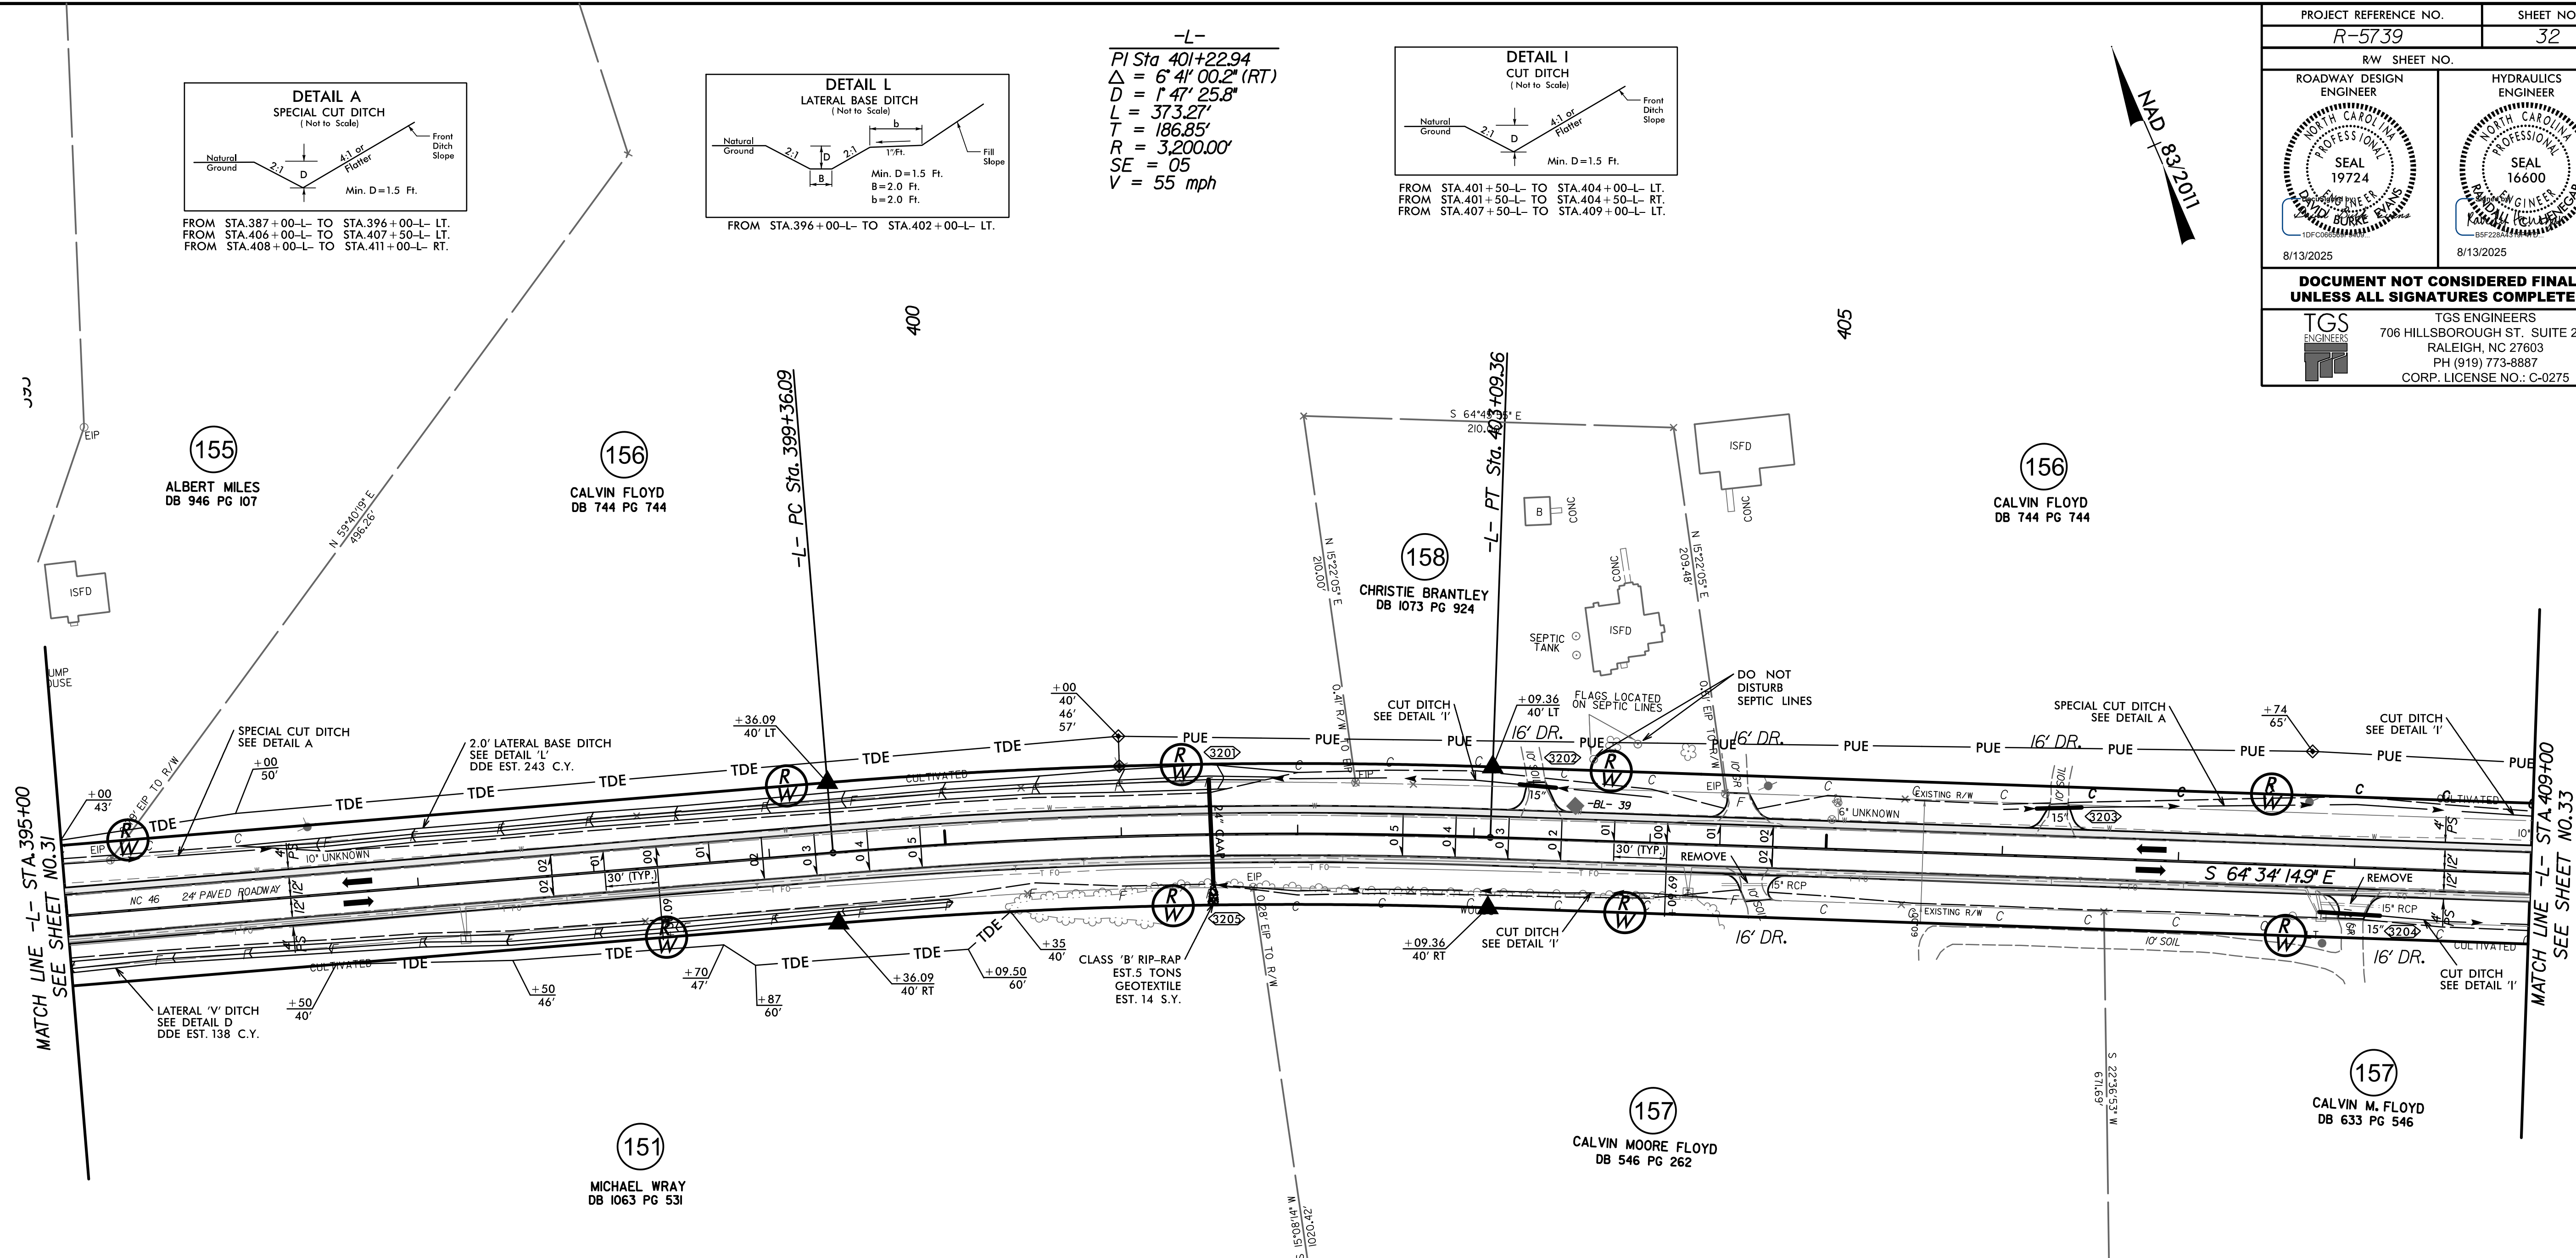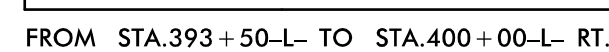

SEE SHEET 58 FOR -L- PROFILE

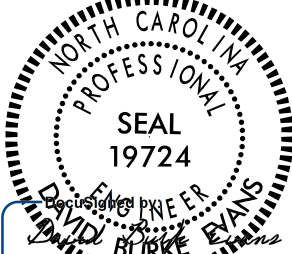PROJECT REFERENCE NO.	SHEET NO.
R-5739	32
RW SHOOT NO.	
ROADWAY DESIGN ENGINEER 	HYDRAULICS ENGINEER 
8/13/2025	8/13/2025
DOCUMENT NOT CONSIDERED FINAL UNLESS ALL SIGNATURES COMPLETED	
 TGS ENGINEERS 706 HILLSBOROUGH ST., SUITE 200 RALEIGH, NC 27603 PH (919) 773-8887 CORP. LICENSE NO.: C-0275	