

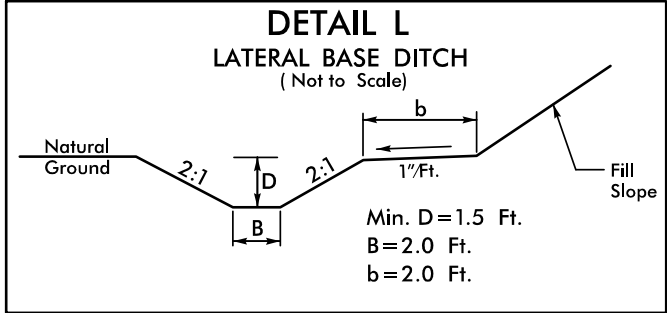
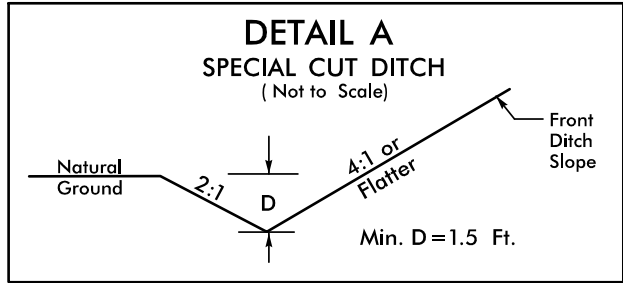
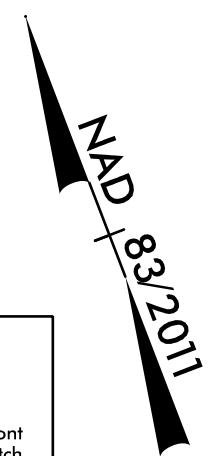




8/17/99

8/7/2025
N:\engdoc\5739\Roadway\Proj\RE739_RDY_PSH_33.dgn
10:54:44 AM

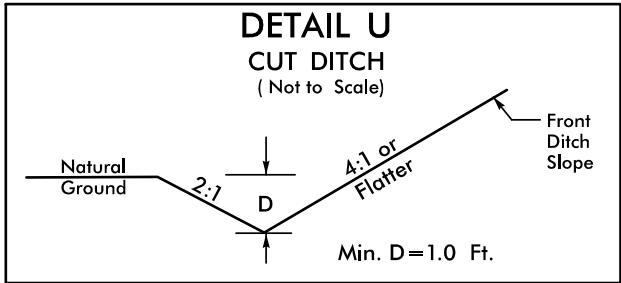

-L-
PI Sta 426+27.48
 $\Delta = 38^{\circ}11'43.8''$ (LT)
 $D = 2^{\circ}19'44.7''$
 $L = 1,639.93'$
 $T = 851.74'$
 $R = 2,460.00'$
 $SE = 08$
 $V = 55$ mph

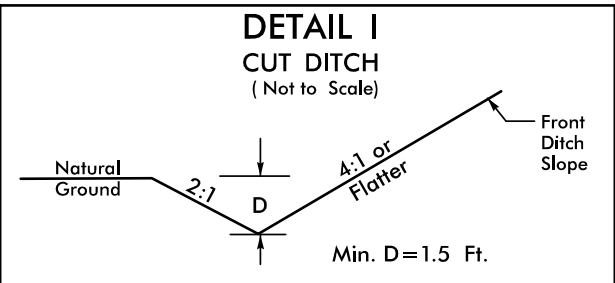

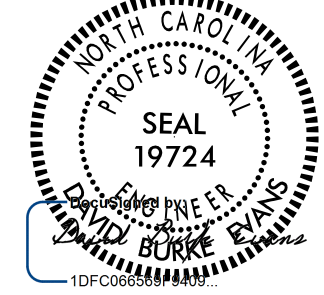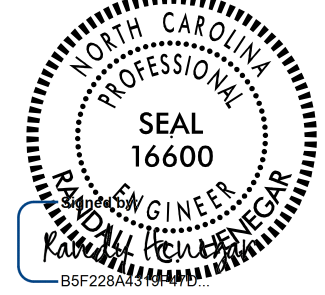PROJECT REFERENCE NO.		SHEET NO.
R-5739		33
RW SHEET NO.		
ROADWAY DESIGN ENGINEER	HYDRAULICS ENGINEER	
		
8/13/2025	8/13/2025	
DOCUMENT NOT CONSIDERED FINAL UNLESS ALL SIGNATURES COMPLETED		
	TGS ENGINEERS 706 HILLSBOROUGH ST., SUITE 200 RALEIGH, NC 27603 PH (919) 773-8887 CORP. LICENSE NO.: C-0275	

