
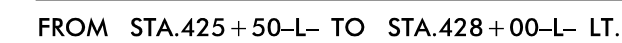



-L-

PI Sta 426+27.48
 $\Delta = 38^{\circ} 11' 43.8''$ (LT)
 $D = 2^{\circ} 19' 44.7''$
 $L = 1,639.93'$
 $T = 851.74'$
 $R = 2,460.00'$
 $SE = 08$
 $V = 55 \text{ mph}$

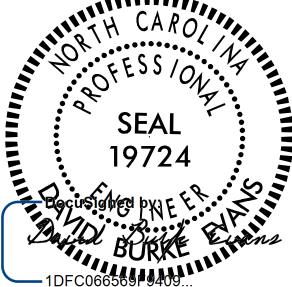

INAD 83/2017

PROJECT REFERENCE NO.		SHEET NO.	
R-5739		34	
RW SHOOT NO.			
ROADWAY DESIGN ENGINEER		HYDRAULICS ENGINEER	
			
8/13/2025		8/13/2025	
DOCUMENT NOT CONSIDERED FINAL UNLESS ALL SIGNATURES COMPLETED			
 TGS ENGINEERS 706 HILLSBOROUGH ST. SUITE 200 RALEIGH, NC 27603 PH (919) 773-8887 CORP. LICENSE NO.: C-0275			

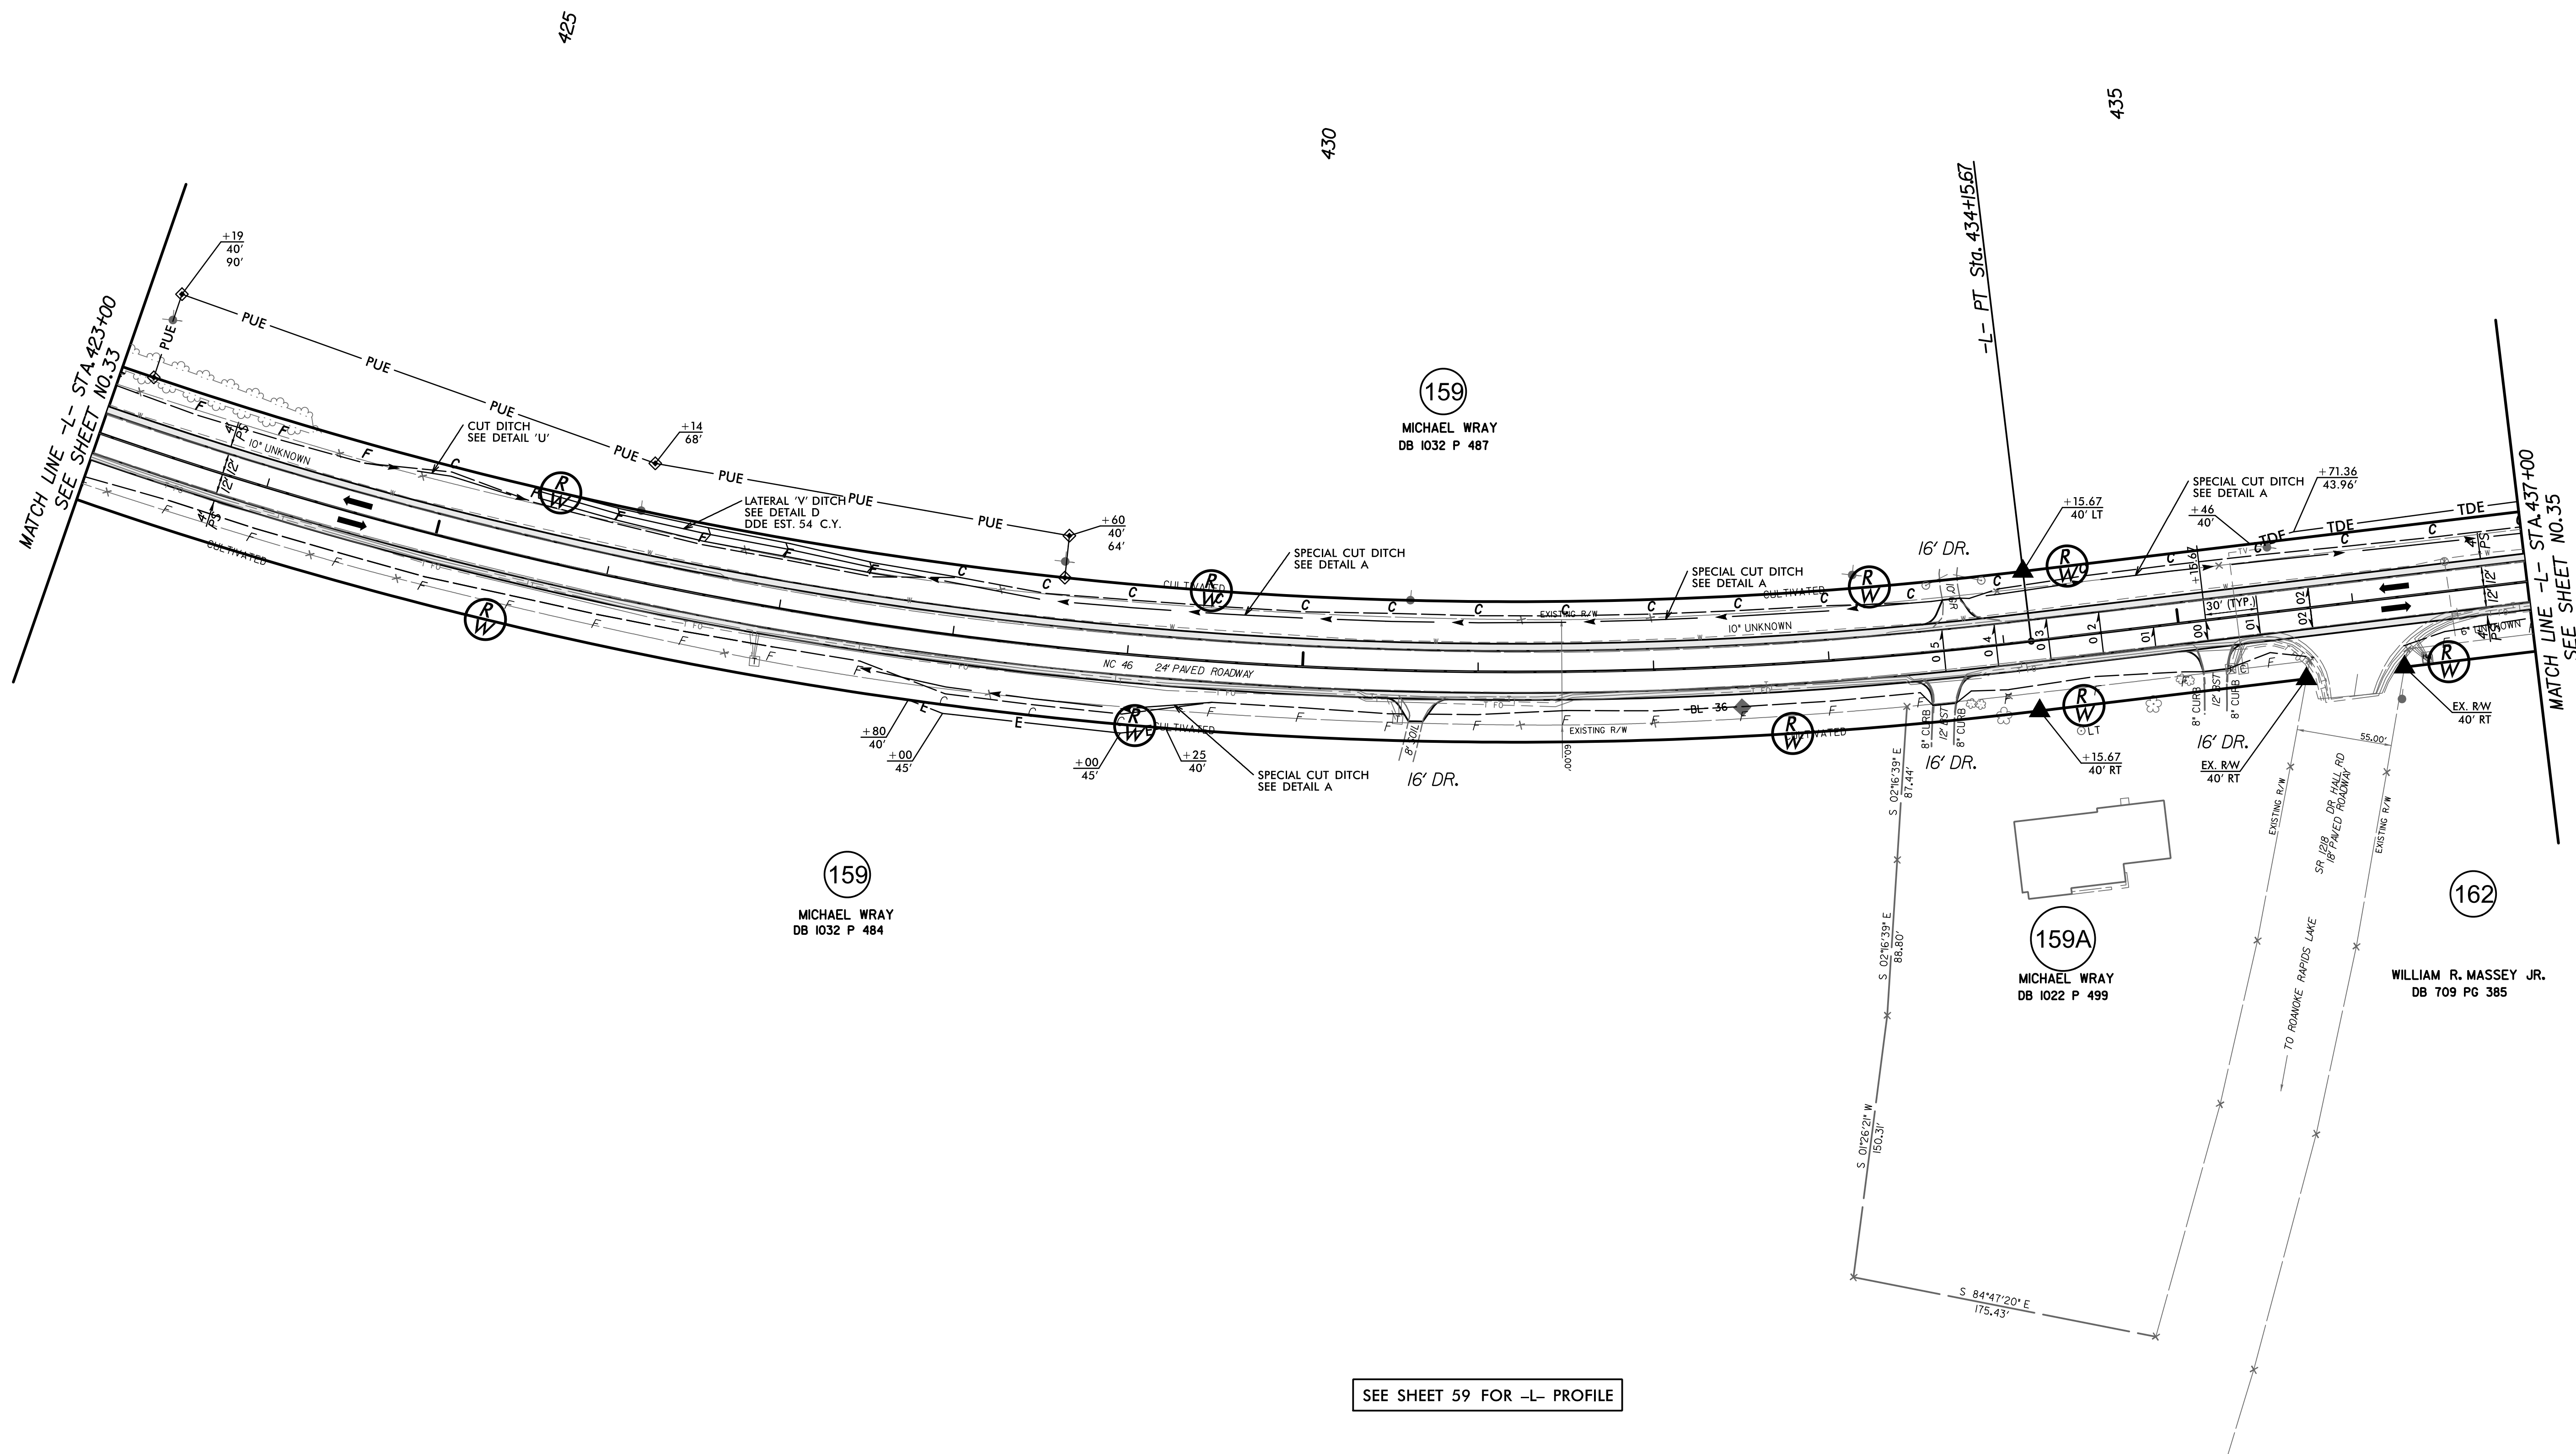

SEE SHEET 59 FOR -L- PROFILE