



8/17/99


-L-
PI Sta 463+25.34
 $\Delta = 8' 15' 20.1''$ (RT)
D = 154' 35.5"
L = 432.26'
T = 216.51'
R = 3,000.00'
SE = 05
V = 55 mph
PI Sta 477+04.57
 $\Delta = 0' 08' 53.9''$ (RT)
D = 0' 22' 55.1"
L = 38.83'
T = 19.41'
R = 15,000.00'
SE = NC
V = 55 mph

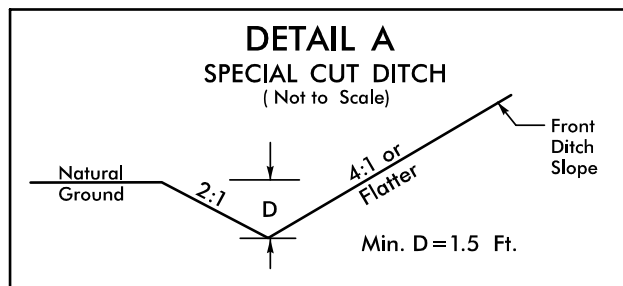


FROM STA.472+00-L TO STA.473+00-L- RT.

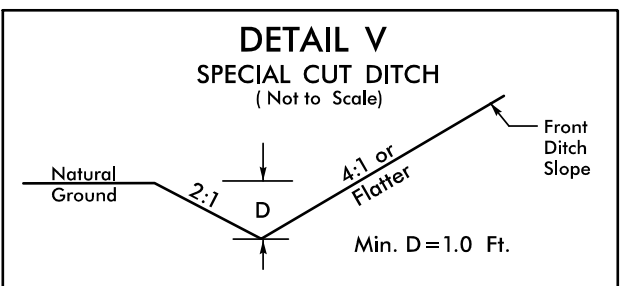

FROM STA.473+50-L TO STA.476+00-L- LT.

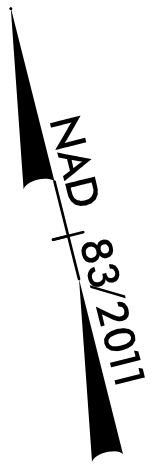

PROJECT REFERENCE NO. R-5739		SHEET NO. 37
R/W SHEET NO.		
ROADWAY DESIGN ENGINEER 8/13/2025	HYDRAULICS ENGINEER 8/13/2025	
DOCUMENT NOT CONSIDERED FINAL UNLESS ALL SIGNATURES COMPLETED		
TGS ENGINEERS 706 HILLSBOROUGH ST., SUITE 200 RALEIGH, NC 27603 PH (919) 773-8887 CORP. LICENSE NO.: C-0275		

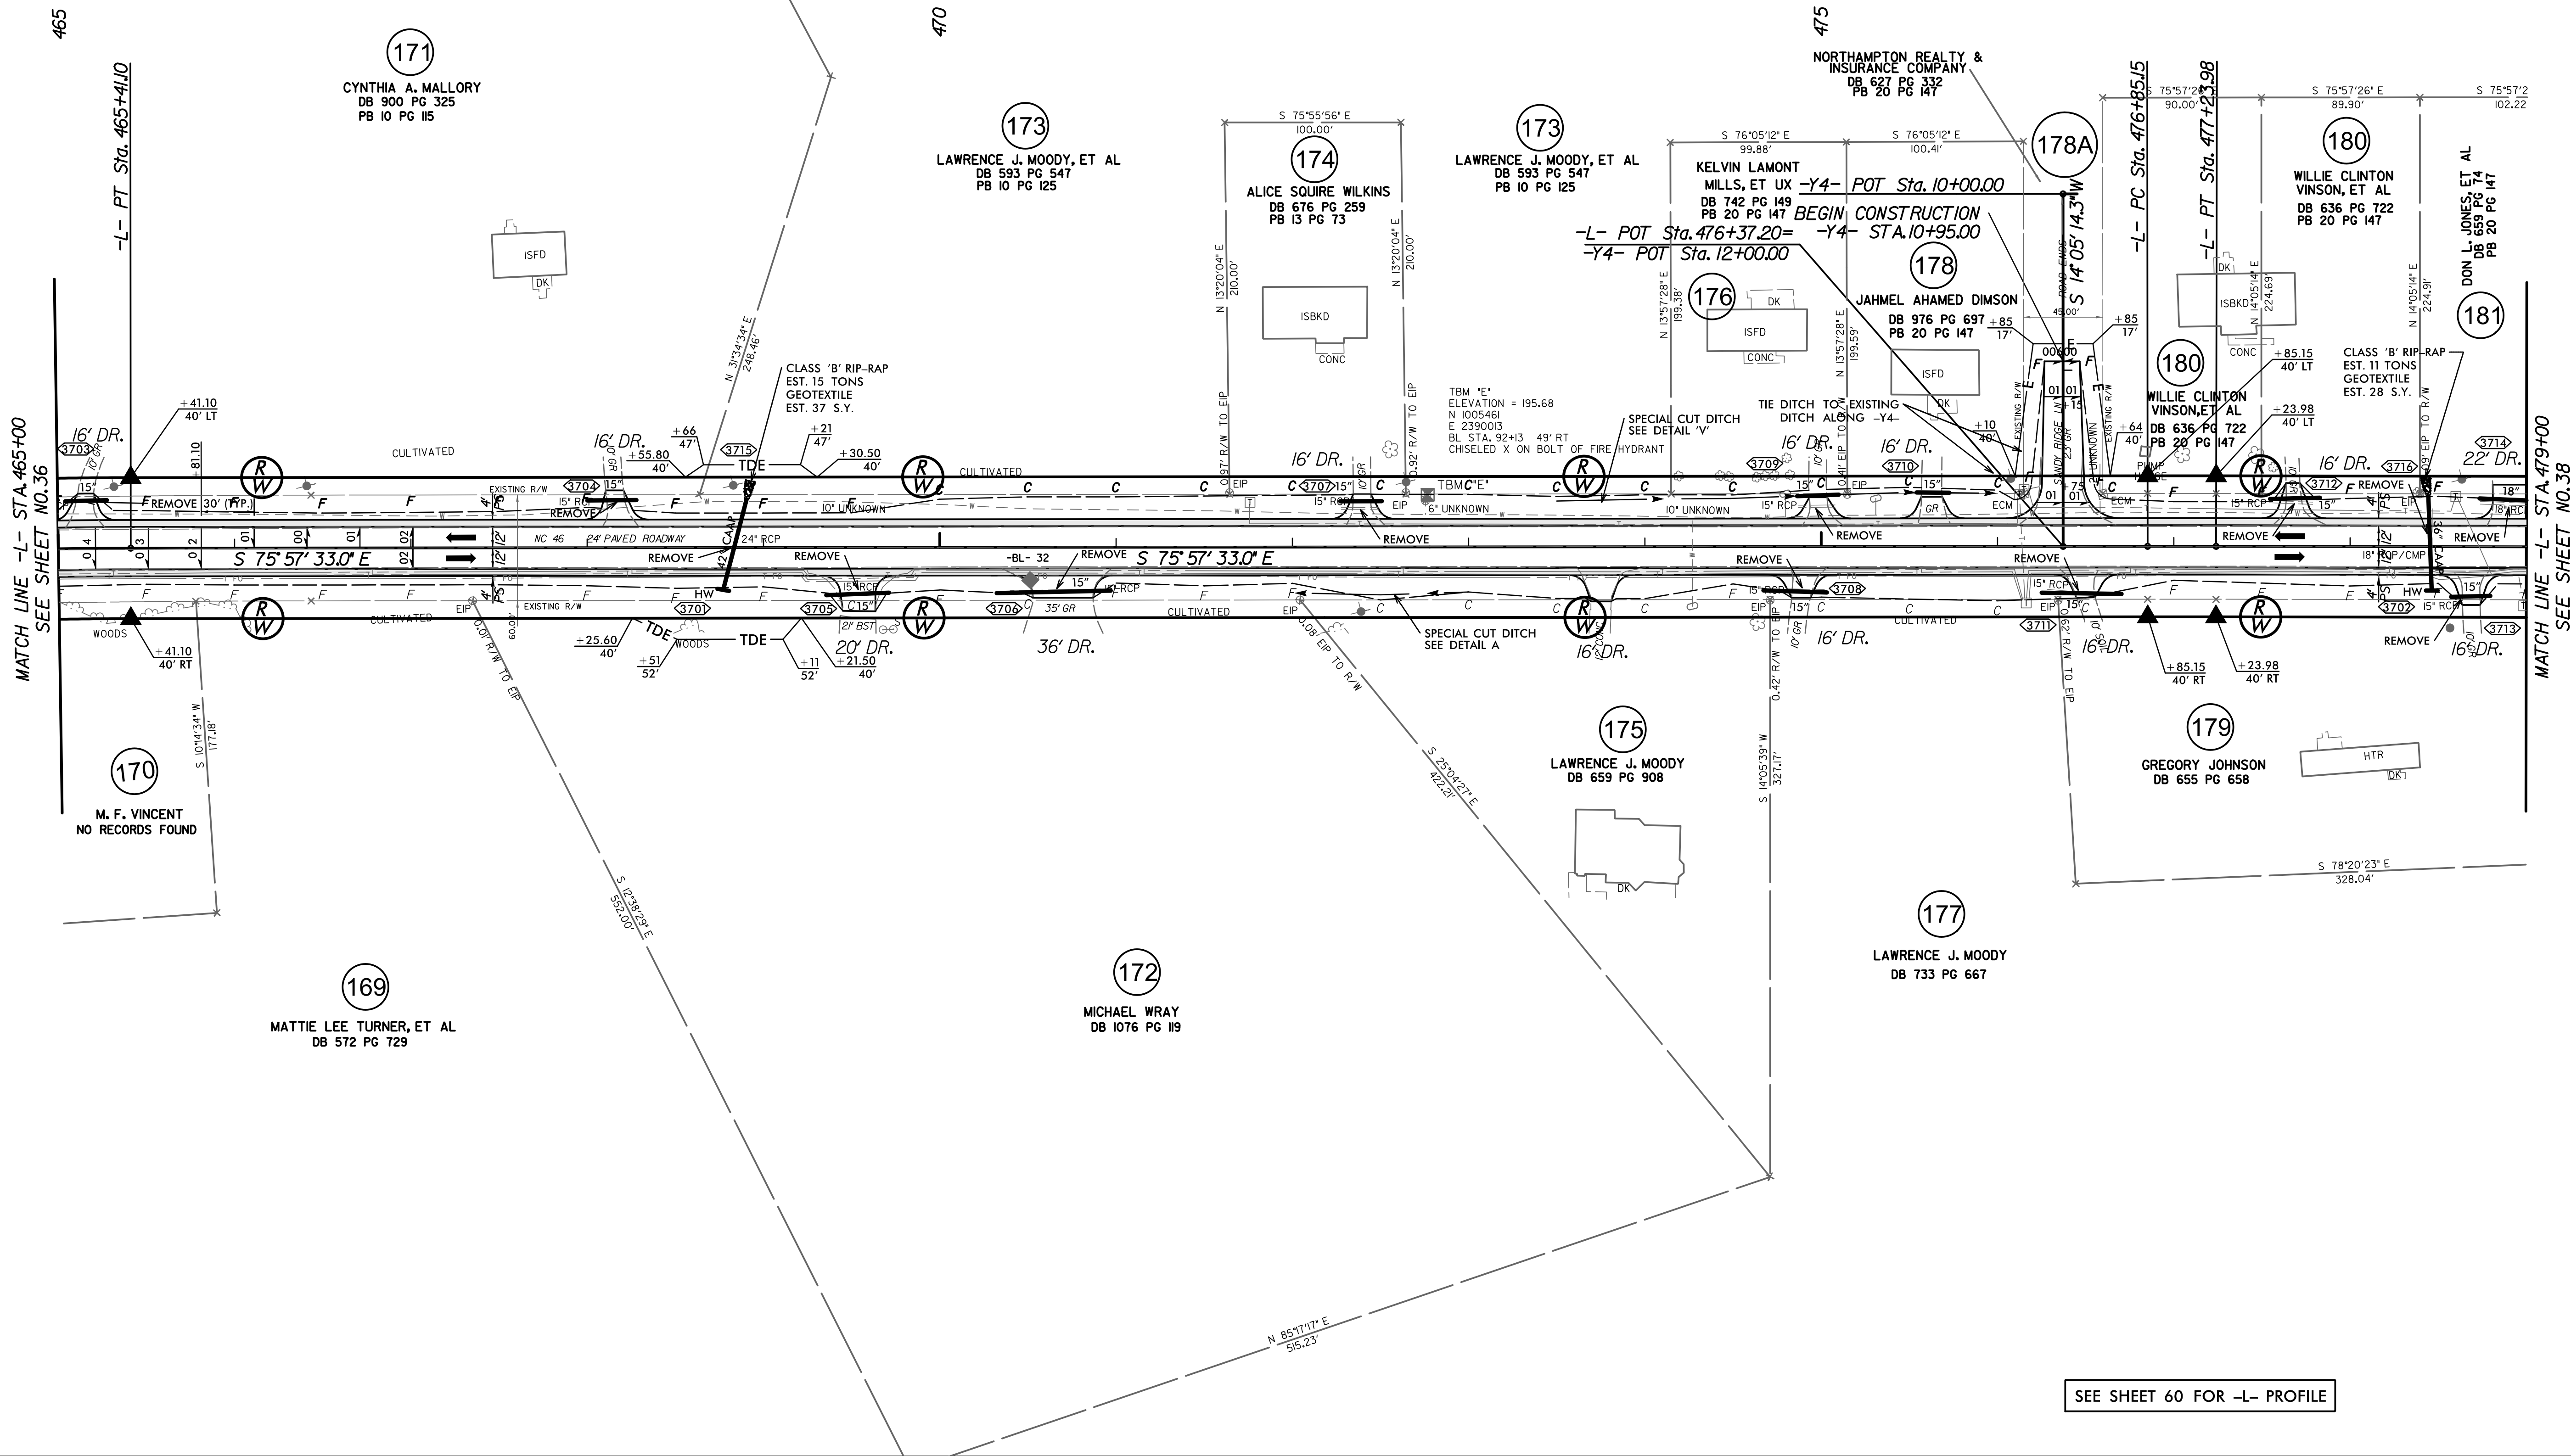

SEE SHEET 60 FOR -L- PROFILE