
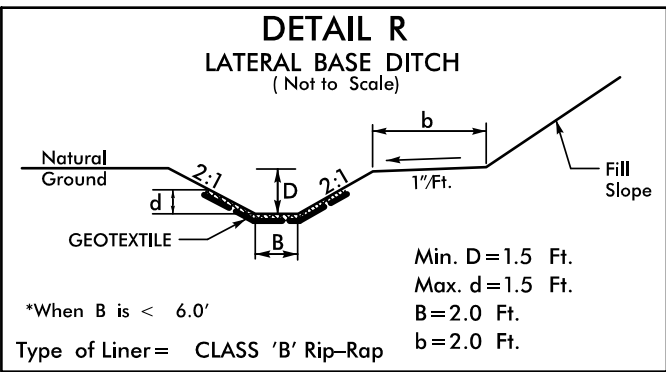
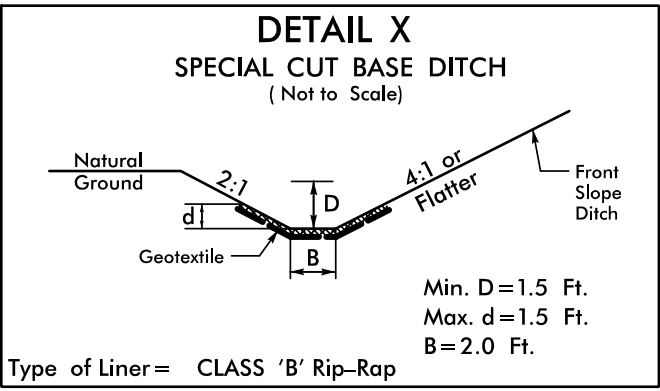



8/17/99

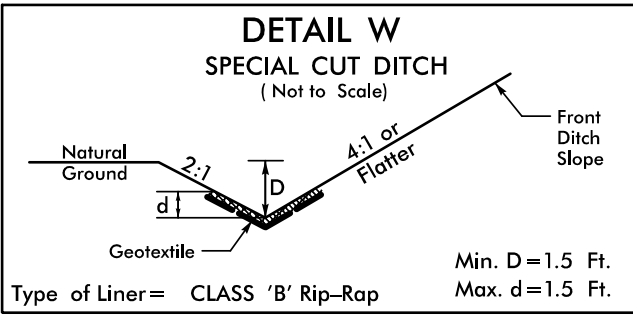

-L-

PI Sta. 500+05.09
 $\Delta = 33^\circ 17' 52.6''$ (RT)
 $D = 5^\circ 40' 22.3''$
 $L = 586.97'$
 $T = 302.03'$
 $R = 1,010.00'$
 $SE = 07$
 $V = 45$ mph

PI Sta. 507+89.53
 $\Delta = 7^\circ 40' 31.1''$ (LT)
 $D = 1^\circ 52' 42.8''$
 $L = 408.58'$
 $T = 204.59'$
 $R = 3,050.00'$
 $SE = 04$
 $V = 45$ mph

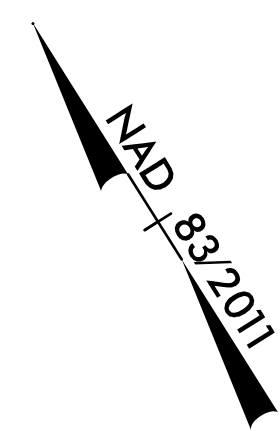

PROJECT REFERENCE NO.		SHEET NO.
R-5739		39
RW SHEET NO.		HYDRAULICS ENGINEER
ROADWAY DESIGN ENGINEER		SEAL 16600
8/13/2025		8/13/2025
DOCUMENT NOT CONSIDERED FINAL UNLESS ALL SIGNATURES COMPLETED		
		TGS ENGINEERS 706 HILLSBOROUGH ST., SUITE 200 RALEIGH, NC 27603 PH (919) 773-8887 CORP. LICENSE NO.: C-0275

197

NORTHAMPTON COUNTY BOARD OF EDUCATION
PB 4 PG 125

REPLACE CRAPE MYRTLES
ON PARCEL 197 DAMAGED BY
CONSTRUCTION
CONTINGENCY OF 5 EA. - 2"
MULCH FOR PLANTING - 20 CY
WATER FOR PLANTING - 0.1 M/G

199

EDURDCE KEITH CHANELE EMBRE
DB 64 PG 52
PB 24 PG 52

200

WILLIE B. INGRAM
DB 658 PG 658
PB 24 PG 52

201

DAVID KEITH LANE
DB 987 PG 402
PB 24 PG 52

203

NORTHAMPTON REALTY&INSURANCE
DB 653 PG 579
PB 12 PG 99

204

NORTHAMPTON COUNTY
BOARD OF EDUCATION
DB 690 PG 542
PB 26 PG 88

202

BUILDING FAITH
CHRISTIAN CENTER
DB 912 PG 78

205

ANNIE INGRAM
DB 859 PG 599

206

BETTIE W. UNDERDUE
DB 955 PG 100

208

GLENFORD KING
DB 666 PG 269

209


RONALD WAYNE SMITH
DB 1009 PG 177
PB 4 PG 76

207


TIMOTHY W. PHELPS
DB 979 PG 386

NOTE: CONTACT MADISON PHILLIPS (NCDOT DEPUTY DIVISION TRAFFIC ENGINEER) A MINIMUM OF 30 DAYS PRIOR TO PERFORMING WORK IN THE VICINITY OF THE FLASHING SIGNALS AT GASTON ELEMENTARY SCHOOL. SIGNALS ARE TO BE RELOCATED BY OTHERS AT NO COST TO THE CONTRACTOR.

MRPHILLIPS1@NCDOT.GOV
252-621-6407

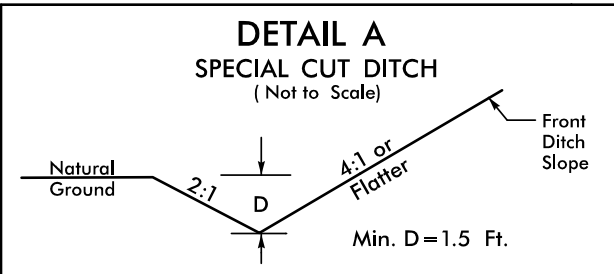

FROM STA.503+50-L- TO STA.504+50-L- LT.
FROM STA.501+50-L- TO STA.503+00-L- RT.

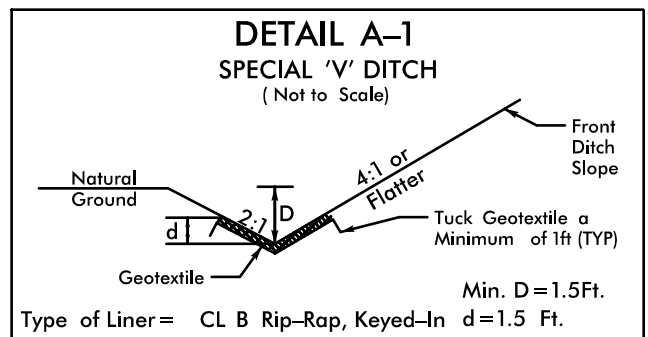

FROM STA.495+00-L- TO STA.495+84-L- LT.

SEE SHEET 61 FOR -L- PROFILE