


8/17/99

8/7/2025
N:\cadd\5739\Roadway\ProJ\RE739_RDY_PSH_40.dgn
10:44:40 AM

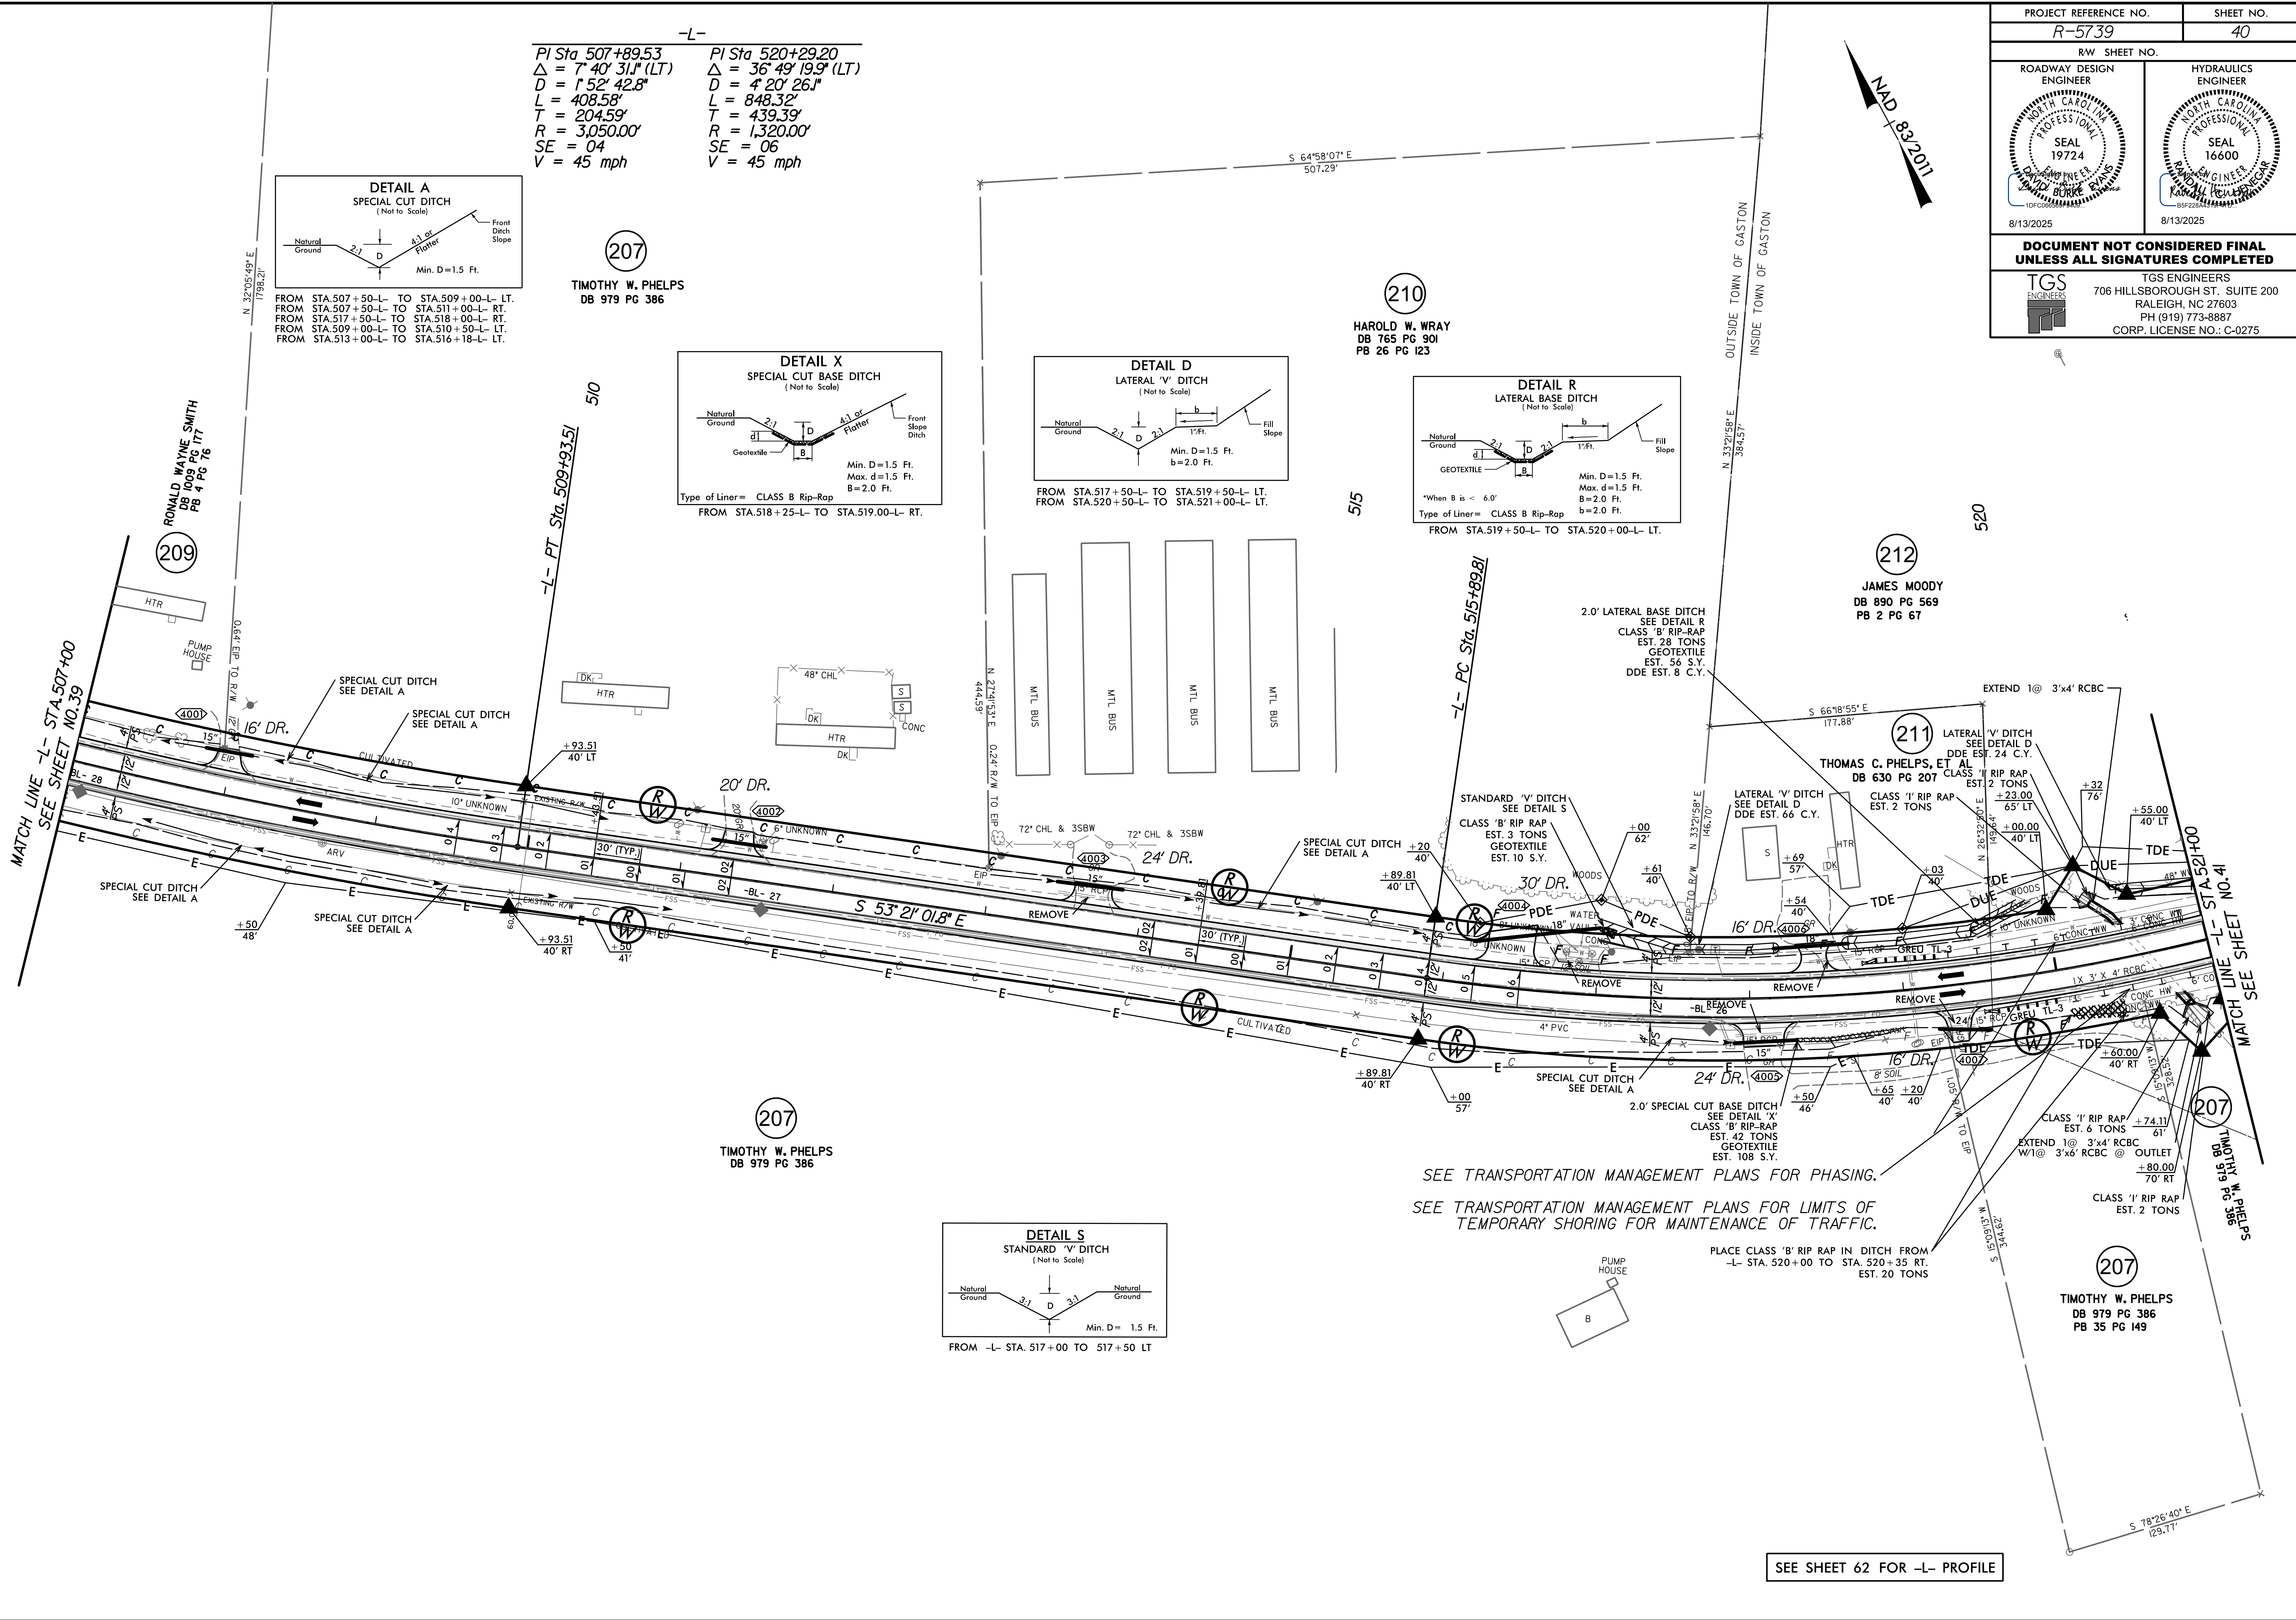

PROJECT REFERENCE NO. R-5739		SHEET NO. 40	
R/W SHEET NO.			
ROADWAY DESIGN ENGINEER		HYDRAULICS ENGINEER	
8/13/2025		8/13/2025	
DOCUMENT NOT CONSIDERED FINAL UNLESS ALL SIGNATURES COMPLETED			
		TGS ENGINEERS 706 HILLSBOROUGH ST., SUITE 200 RALEIGH, NC 27603 PH (919) 773-8887 CORP. LICENSE NO.: C-0275	

SEE SHEET 62 FOR -L- PROFILE