

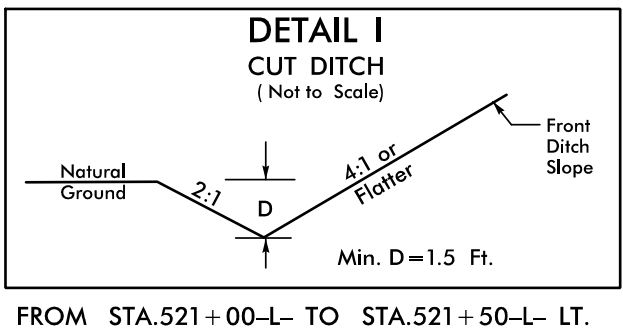
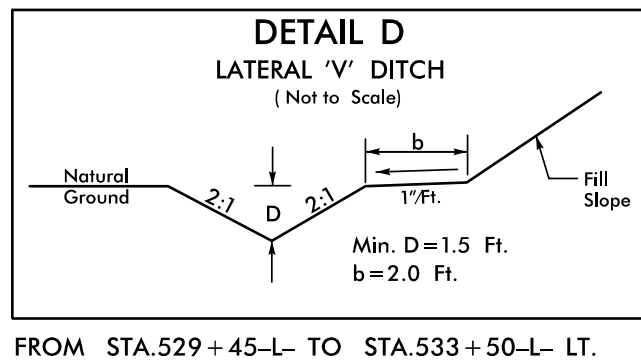
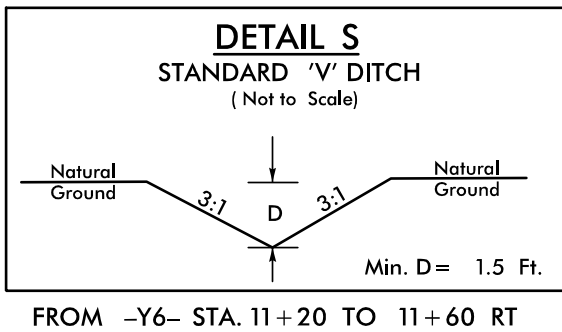


8/17/99

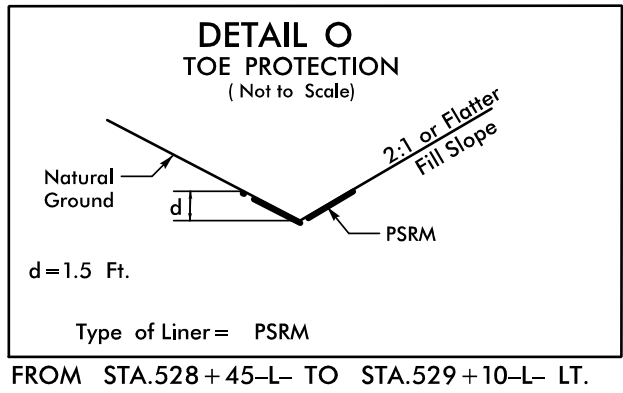

-L-
PI Sta 520+29.20
 $\Delta = 36^{\circ}49'19.9" (LT)$
 $D = 4^{\circ}20'26.1"$
 $L = 848.32'$
 $T = 439.39'$
 $R = 1,320.00'$
 $SE = 06$
 $V = 45 \text{ mph}$

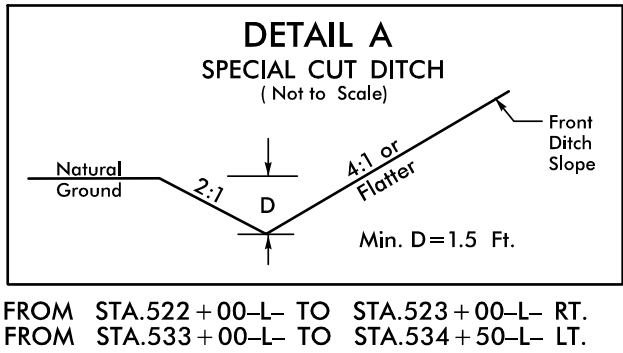

NAD 83/2011

PROJECT REFERENCE NO.		SHEET NO.
R-5739		41
RW SHEET NO.		
ROADWAY DESIGN ENGINEER	HYDRAULICS ENGINEER	
DOCUMENT NOT CONSIDERED FINAL UNLESS ALL SIGNATURES COMPLETED		
	TGS ENGINEERS 706 HILLSBOROUGH ST., SUITE 200 RALEIGH, NC 27603 PH (919) 773-8887 CORP. LICENSE NO.: C-0275	

